


FILED
GREENVILLE CO. S. C.

SEP 3 1 07 PM 1952

ELLIE FARRSWORTH
R.M.P.

#19483 Filed This 3 day of Sept 1952
and Recorded in Vol. CC Page 141 at
Eddie Farrsworth
Register Mesne Conveyance Greenville County, S. C.

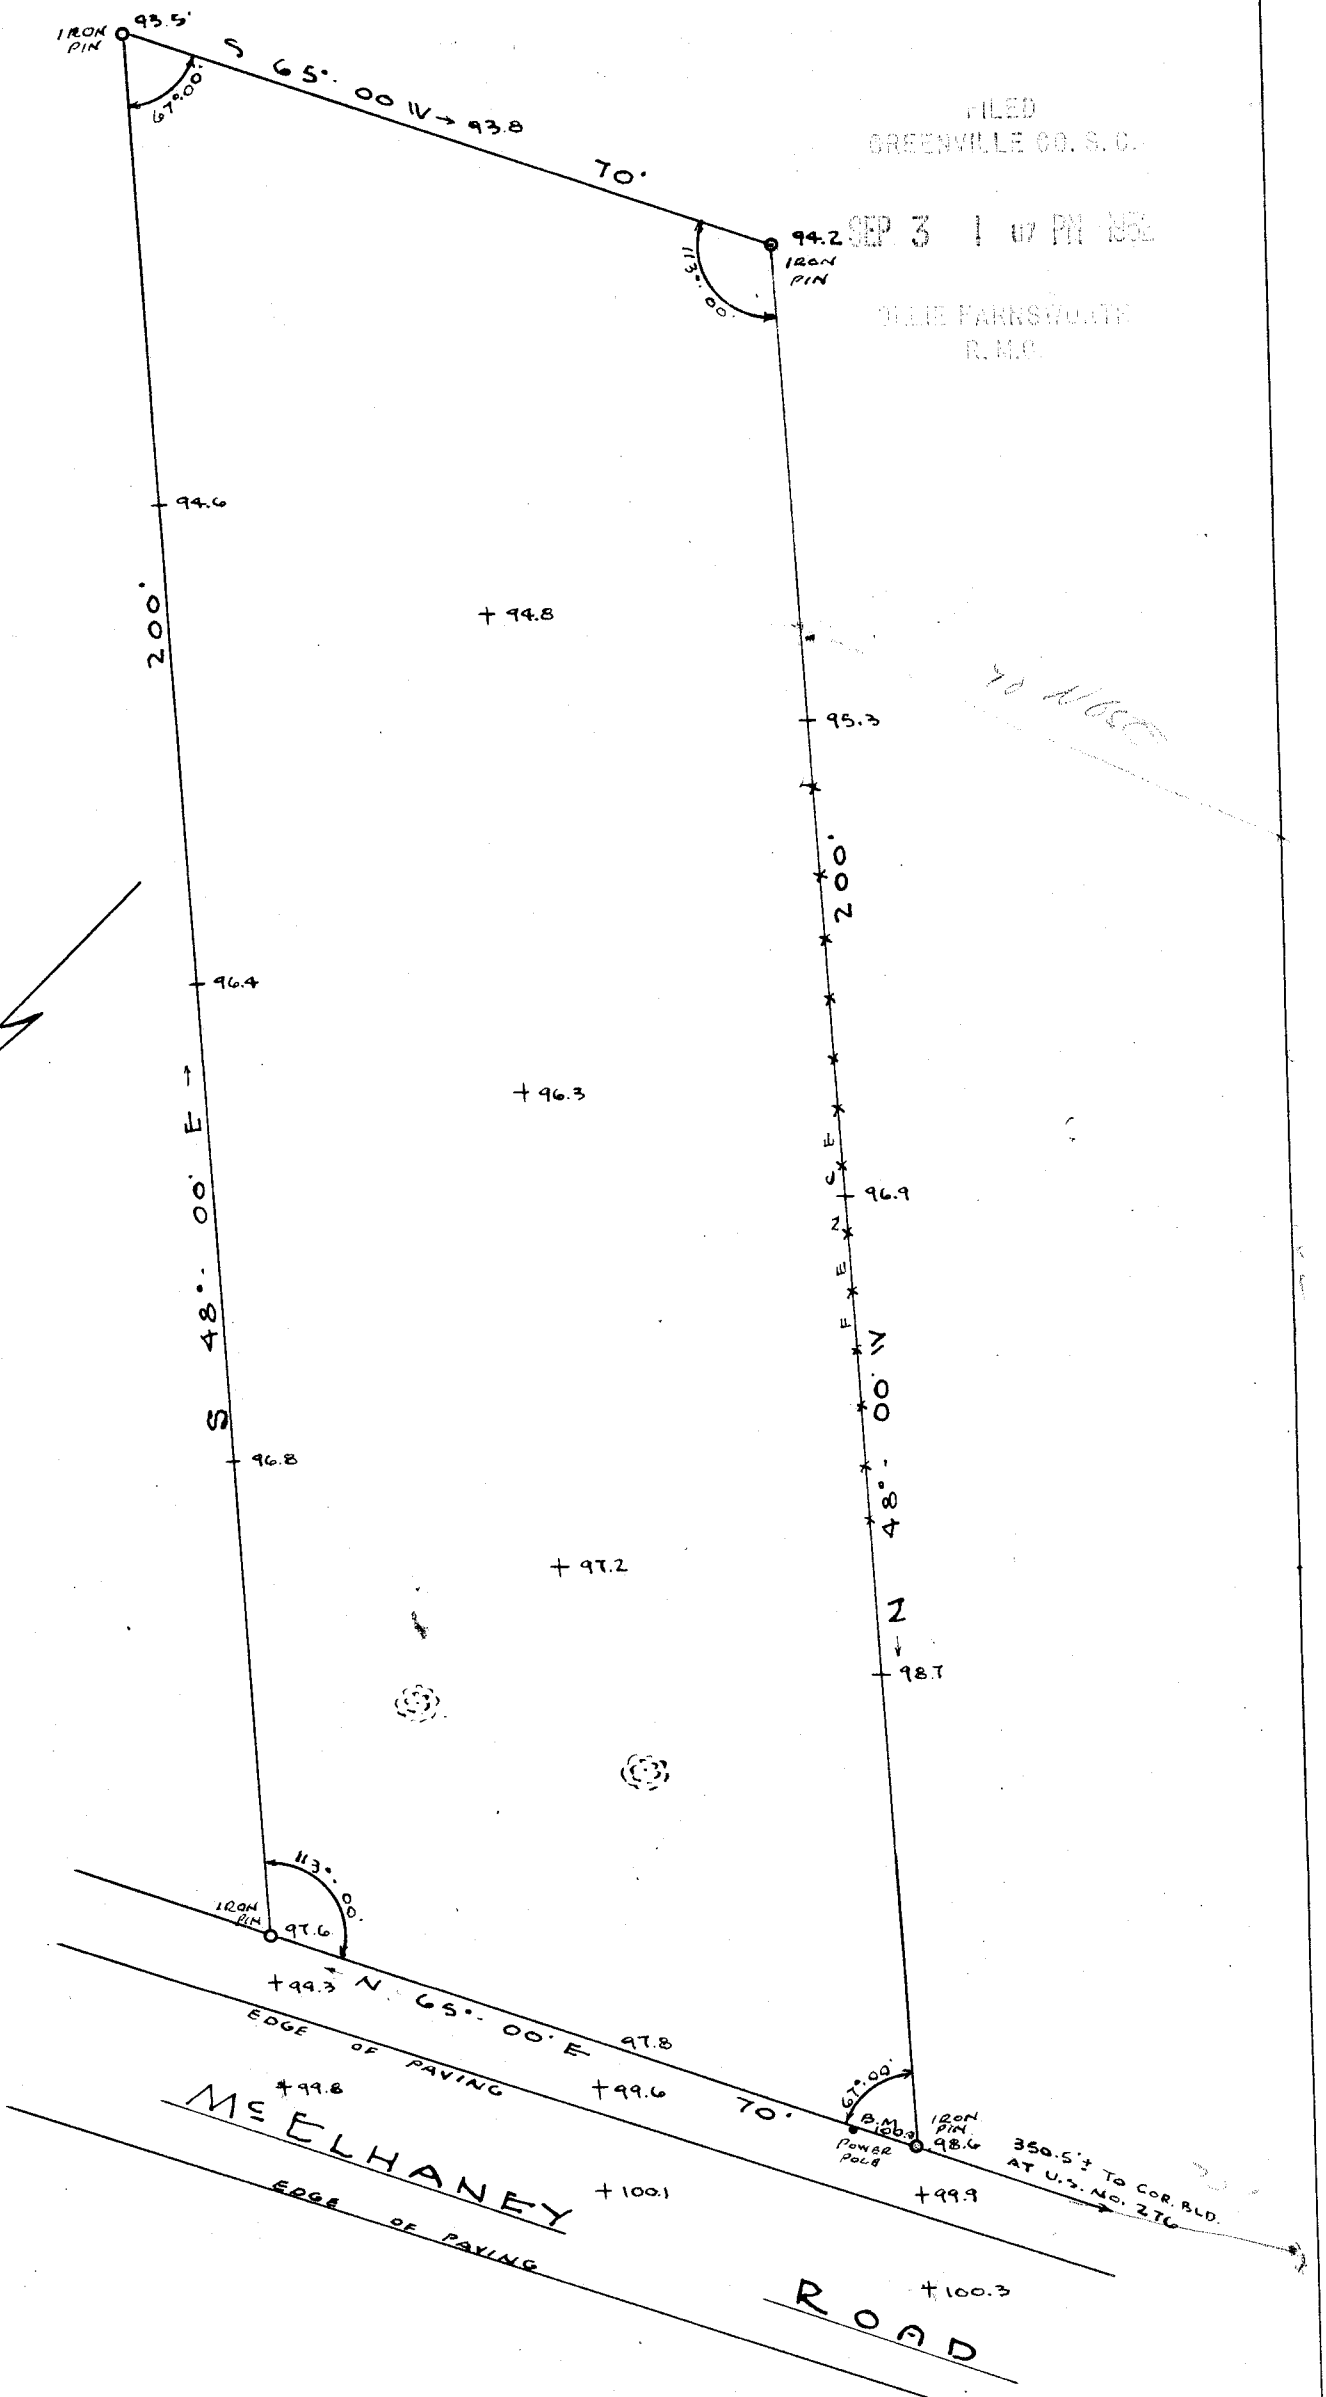

PROPERTY OF: _____
SOUTHERN BELL TEL. & TEL. CO.
 LOCATED IN GREENVILLE COUNTY NEAR
TRAVELLERS REST, S. C.
 PICKELL & PICKELL, ENGR'S.
 GREENVILLE, S. C.

SCALE: 1" = 20'

DATE: JUNE, 1952