

FEB 10 1953

PROPERTY OF

J. F. & E. G. BALLENGER

LOCATED IN GREER


CHICK SPRINGS TOWNSHIP GREENVILLE COUNTY

SOUTH CAROLINA


SCALE: 1" = 50 FEET JULY 12 1950

SURVEYED JULY 7 1950

H. S. BROCKMAN, REG. SURVEYOR  
GREER, S. C. - NO. 959

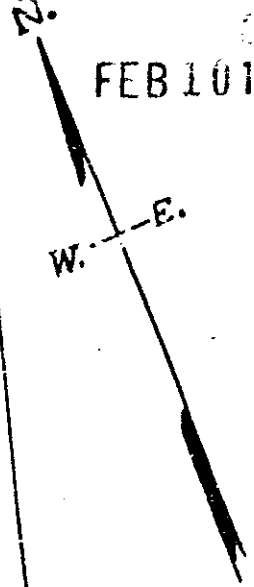

~~HUBERT DISCONTINUED STREET~~

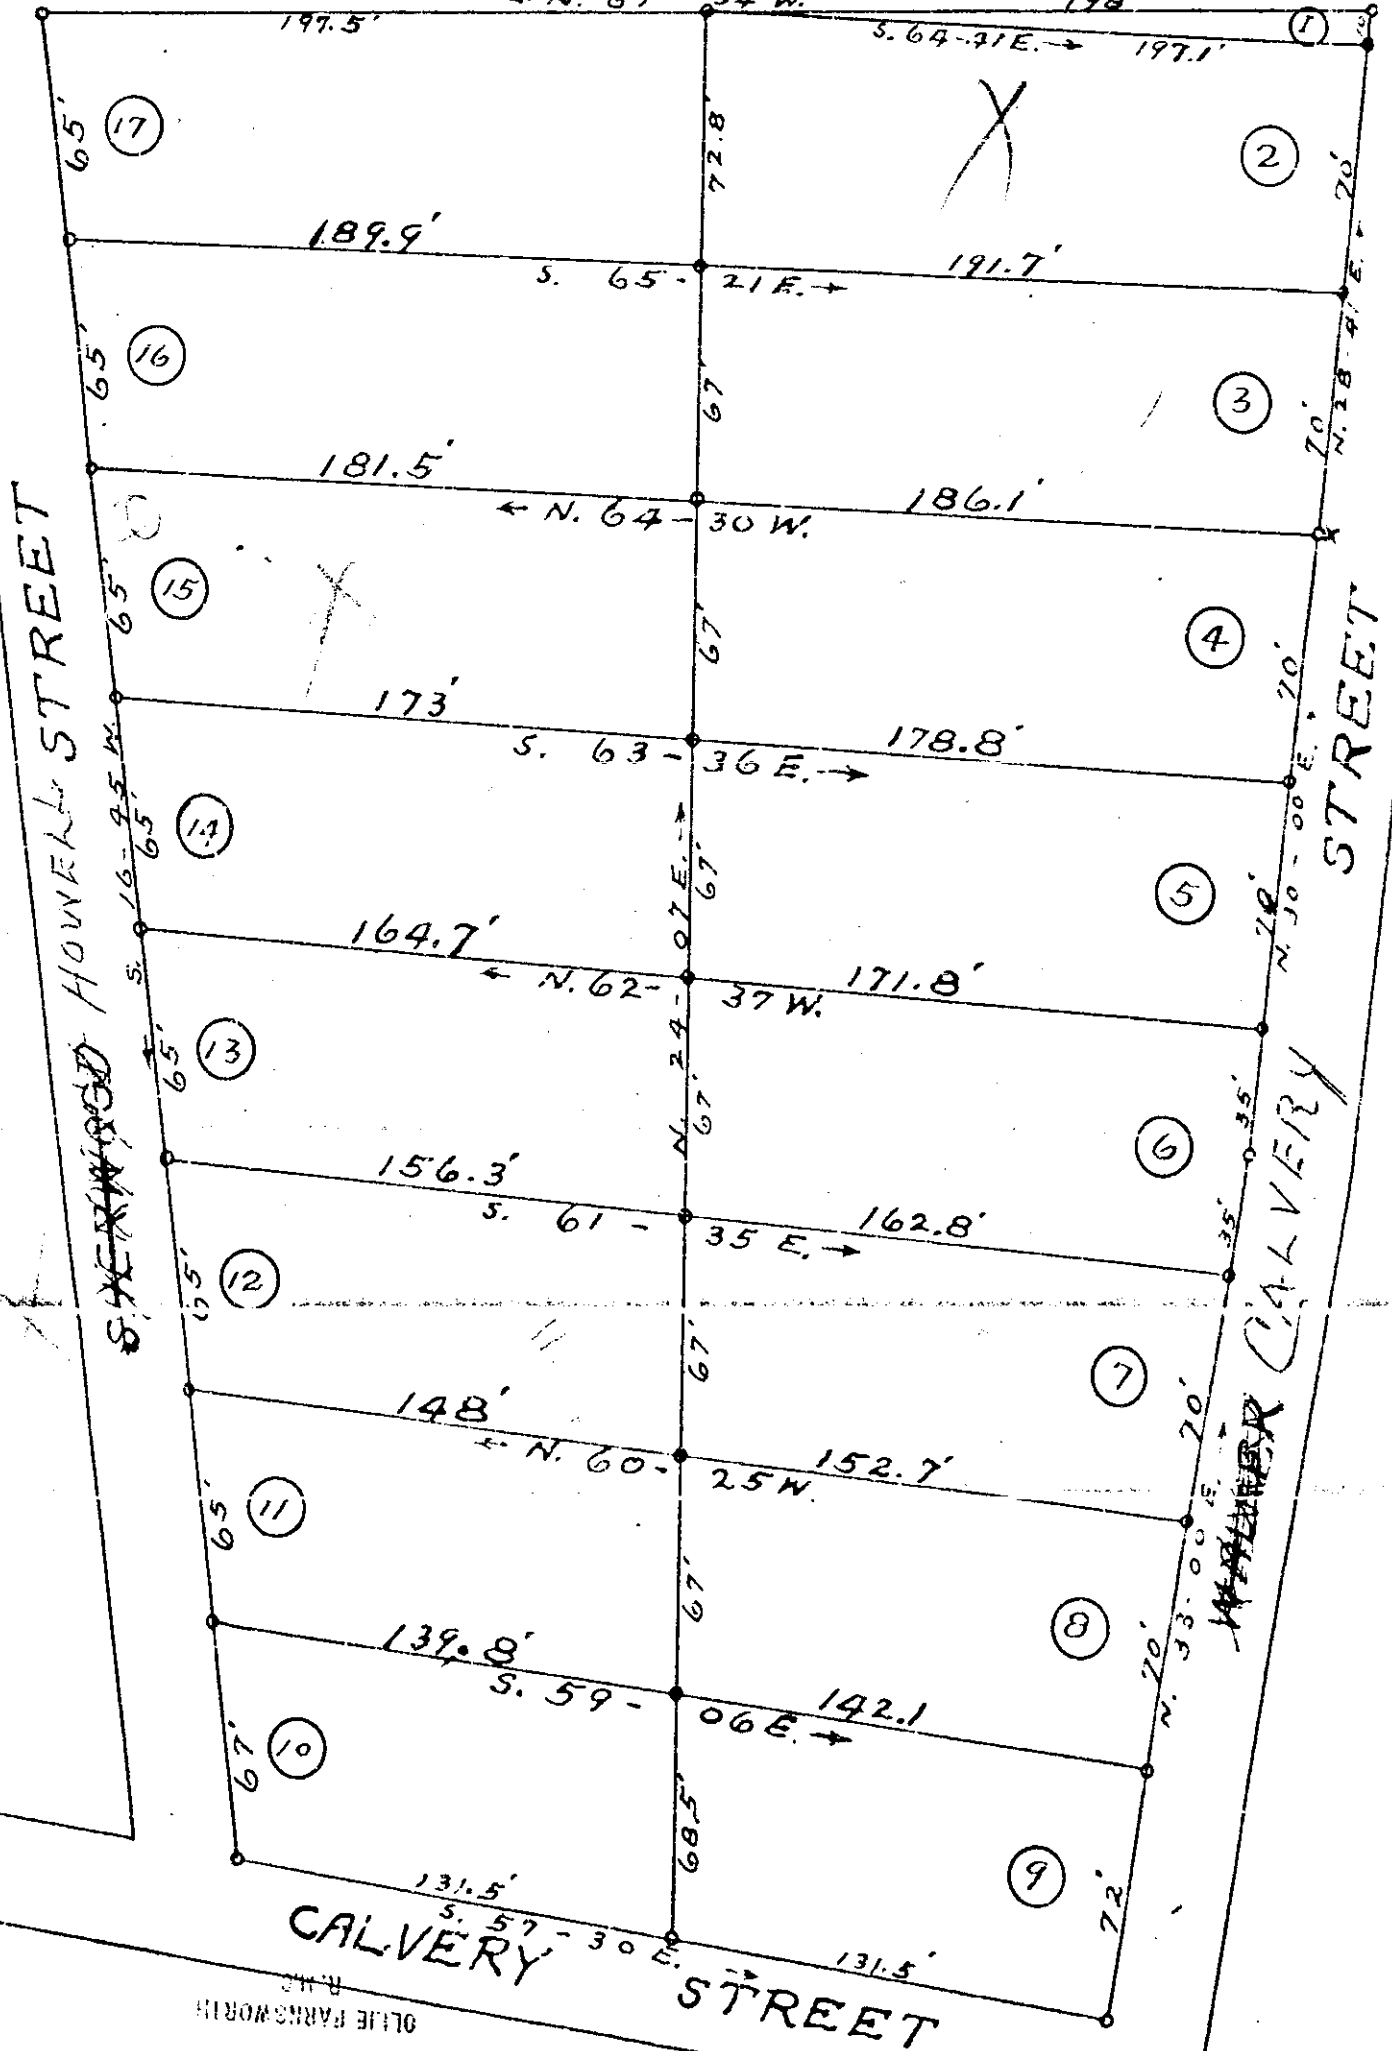

FILED This 10 day of Feb. 1953  
And Recorded in Vol. DD p. 33  
S. C. BALLENGER  
Register Mease Conveyance Greenville County, S. C.

FEB 10 11 10 AM 1953