


# Plat Book DD, Page 89

GREENVILLE CO. S. C.  
 MAR 30 3 41 PM 1955  
 THE FARMINGTON  
 R.M.C.

#7145 - Filed This 30 day of March 1955  
 and Recorded in Vol. DD, Page 89 of  
 Register of Deeds Greenville County, S. C.

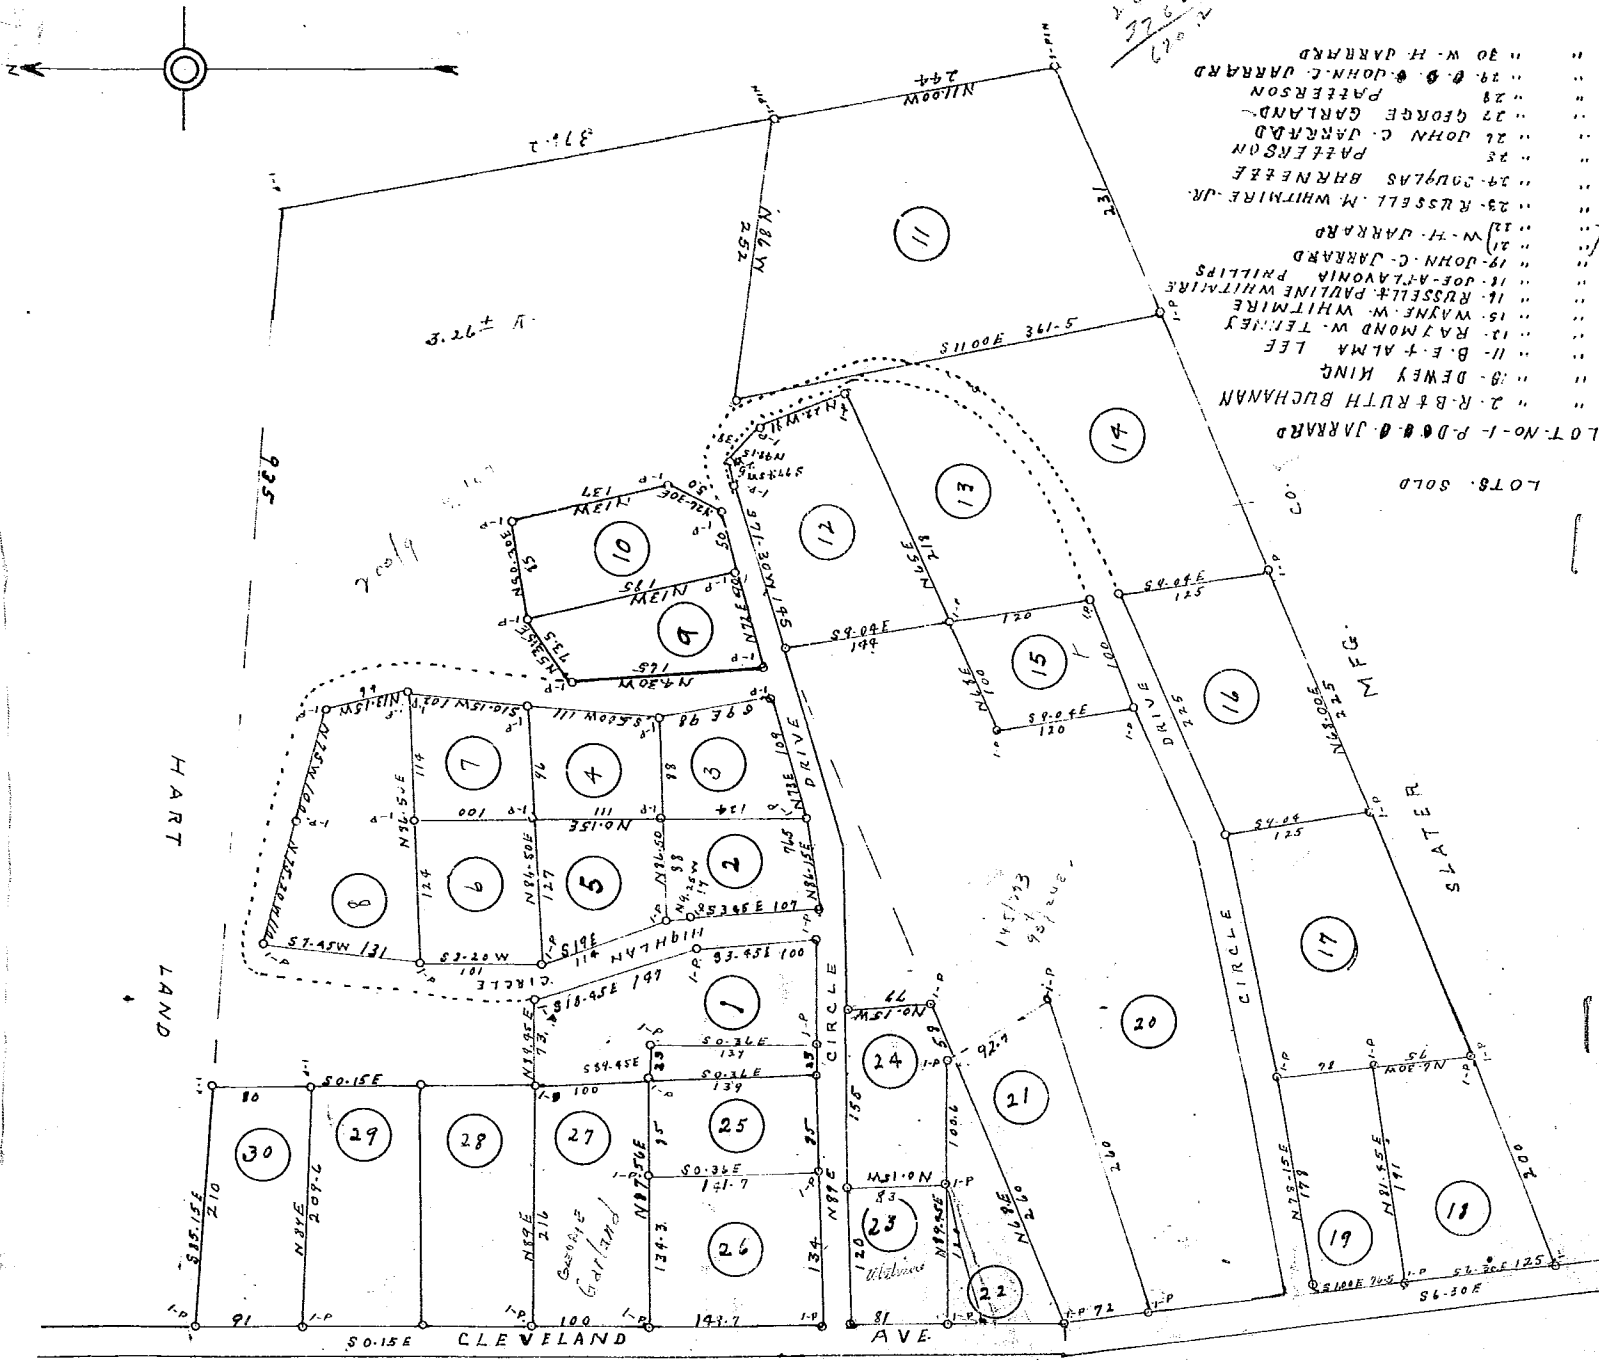

- 30 W. H. JARRARD
- 29 O. G. JOHN. C. JARRARD
- 28 PATERSON
- 27 GEORGE GARLAND
- 26 JOHN C. JARRARD
- 25 PATERSON
- 24 GUYLAS BARNETTE
- 23 RUSSELL M. WHITMIRE, JR.
- 22 W. H. JARRARD
- 21 JOHN C. JARRARD
- 20 JOE A. LAVONIA PHILLIPS
- 19 RUSSELL & PAULINE WHITMIRE
- 18 WAYNE W. WHITMIRE
- 17 RAYMOND W. TENNEY
- 16 B. E. ALMA LEE
- 15 DEWEY KING
- 14 R. B. RUTH BUCHANAN
- 13 LOT NO. 1 - P. D. JARRARD

PROPERTY  
 OF  
**P. D. JARRARD**  
 MARIETTA S. C.  
 THE ABOVE LOTS DRAWN FROM DEEDS.  
 THE BOUNDARY LINES TAKEN FROM DEED BOOK 200 PAGE 9 VOL. 93 PAGE 249  
 PLATTED DEC. 1951  
 by W. B. MOFFAT  
 REG. NO. 1007

SCALE: 1" = 100'

