


Plat Book - E E - Page 6A

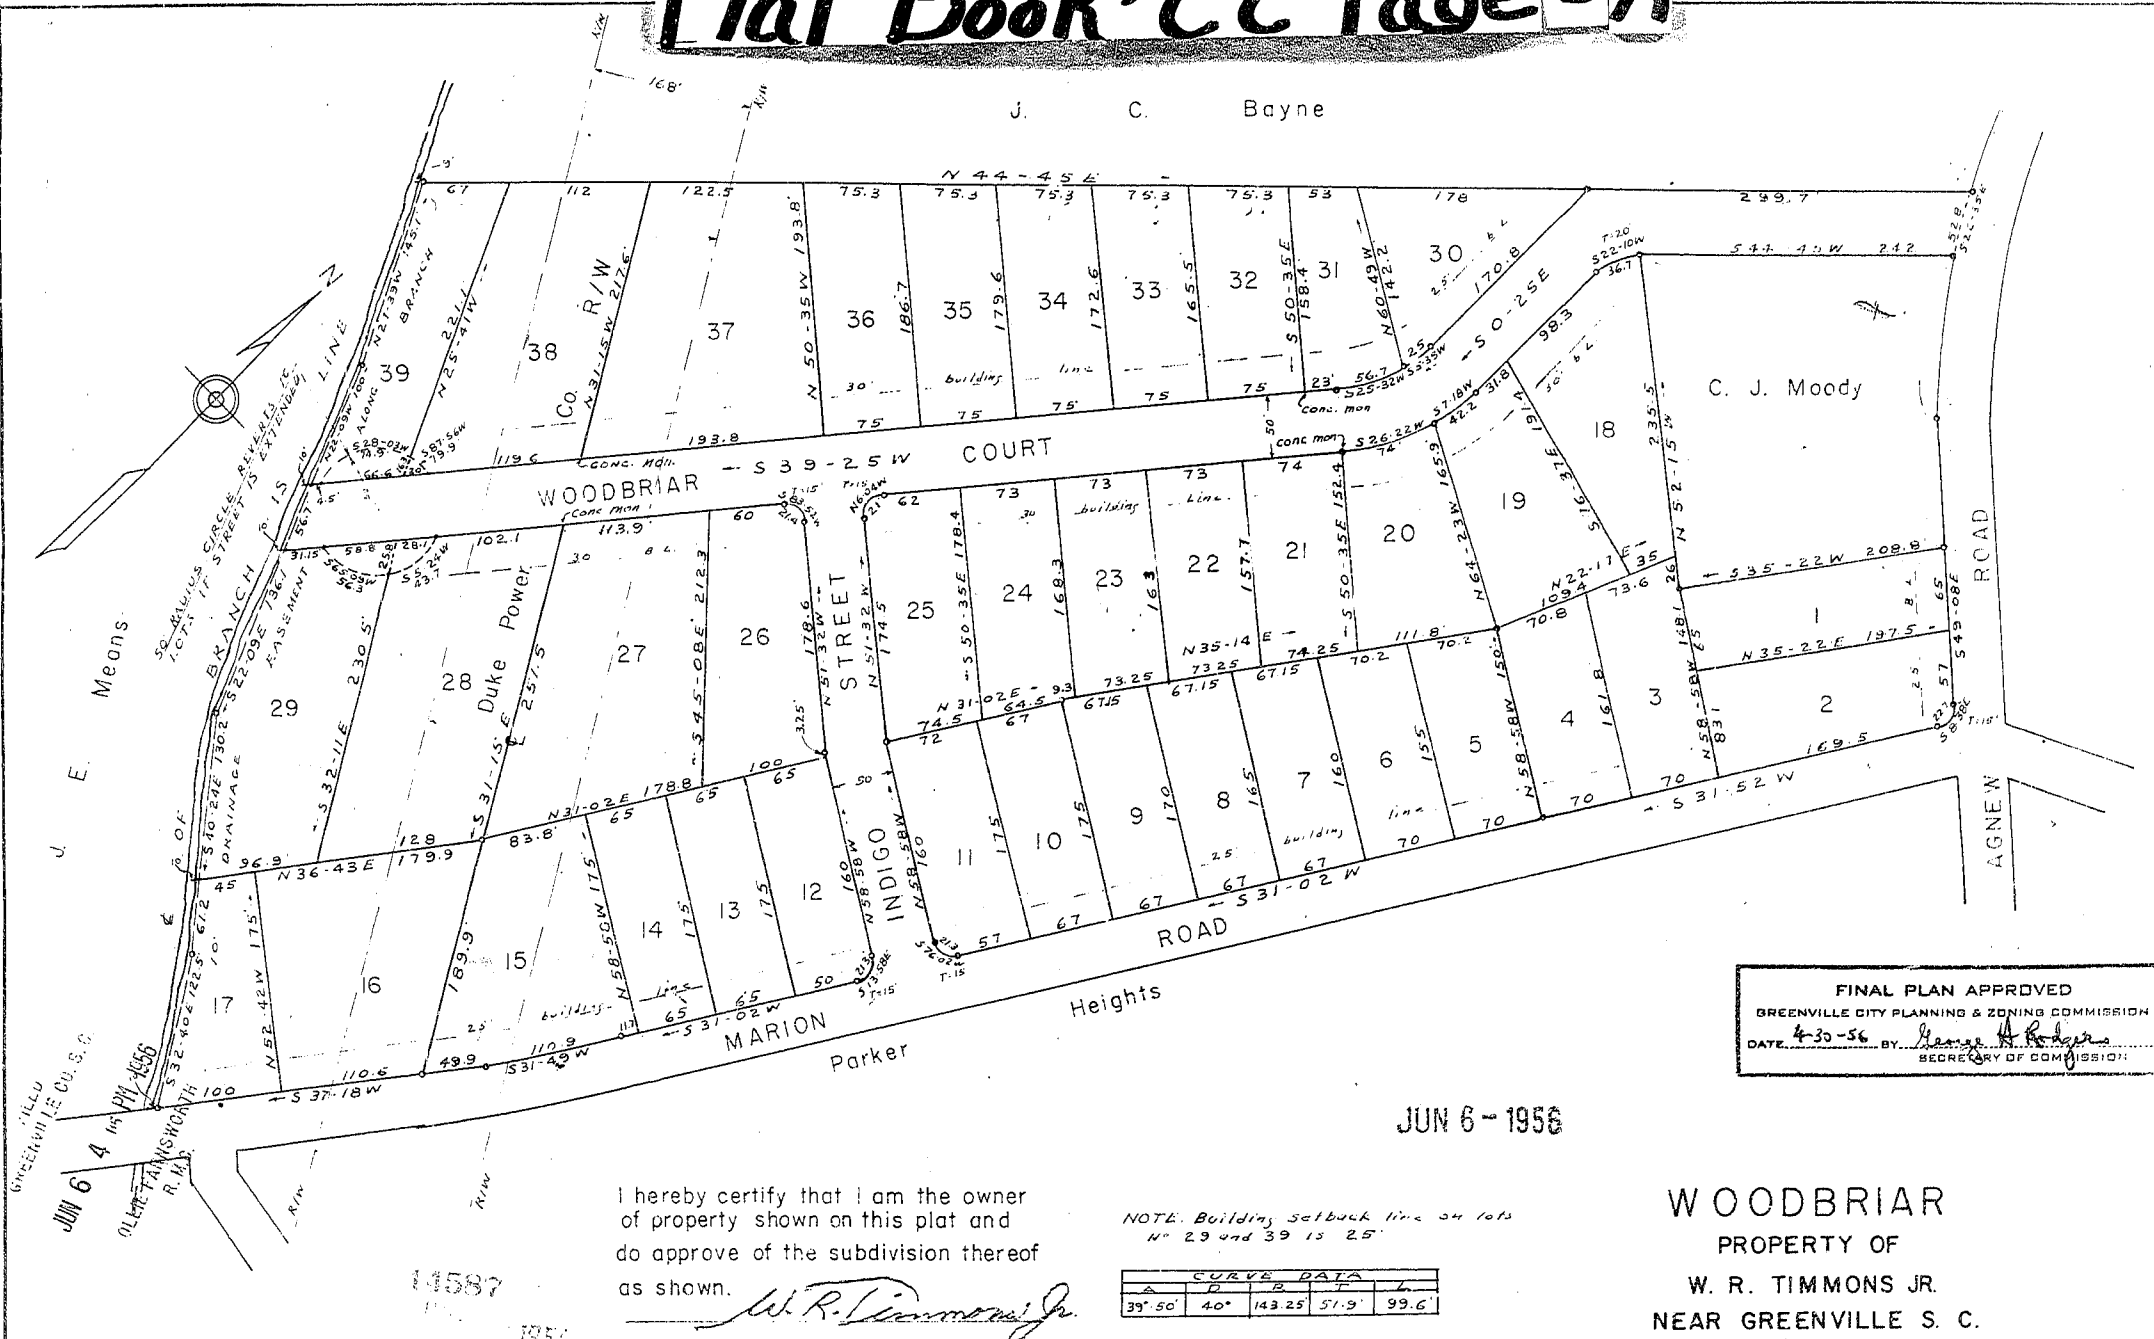

FINAL PLAN APPROVED
 GREENVILLE CITY PLANNING & ZONING COMMISSION
 DATE 4-30-56 BY George A. Rodgers
 SECRETARY OF COMMISSION

JUN 6 - 1956

I hereby certify that I am the owner of property shown on this plat and do approve of the subdivision thereof as shown.

W. R. Timmons Jr.

NOTE: Building setback line on lots N° 29 and 39 is 25'

CURVE DATA			
A	B	C	L
39° 50'	40'	143.25'	51.9'
			99.6'

WOODBRIAR
 PROPERTY OF
 W. R. TIMMONS JR.
 NEAR GREENVILLE S. C.
 SCALE 1"=100' APR. 1956

field book A-56

EE - G

14587 Filed This 6 day of June 1956
 And Recorded in Vol. EE Page 6 at R.
Oliver Fawcorth
 Register Mesne Conveyance Greenville County, S. C.