



116

SET 14 2 17 11 1880

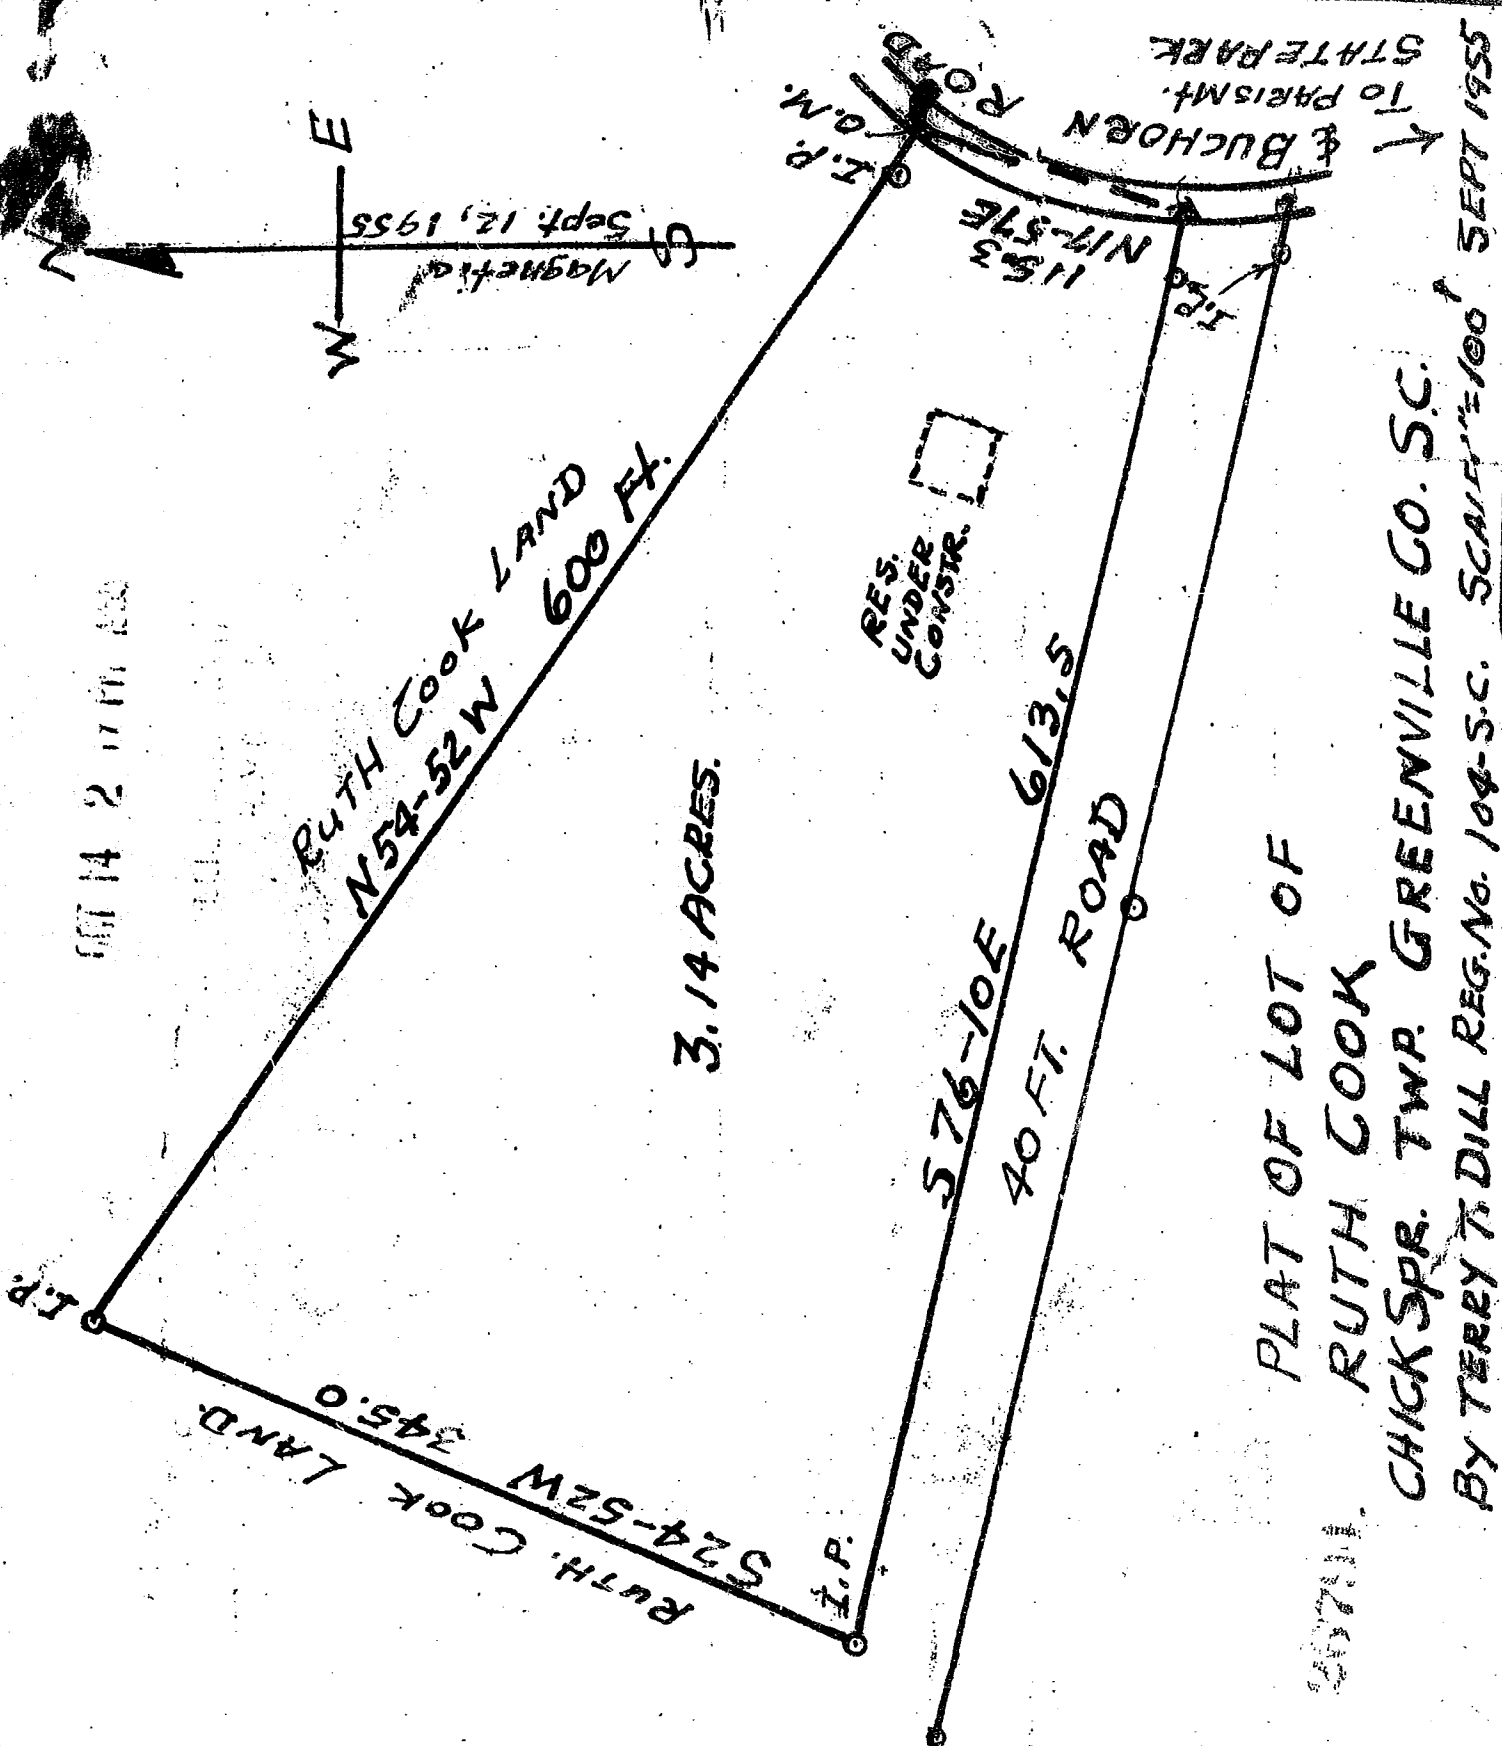

PLAT OF LOT OF  
 RUTH COOK  
 CHICK SPR. TWP. GREENVILLE CO. S.C.  
 BY TERRY T. DILL REG. No. 104-S.C. SCALY 100' SEPT 1955

TO PARISM.  
 STATE PARK  
 & BUCHORN ROAD

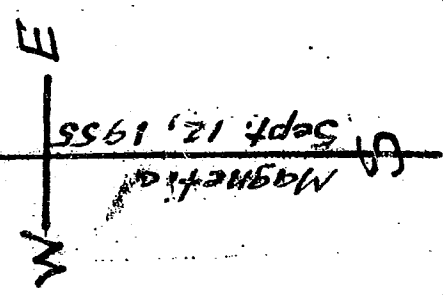

RES.  
 UNDER  
 CONSTR.

RUTH COOK LAND  
 S24-52W 345.0  
 I.P.

576-10E 613.5  
 40 FT. ROAD  
 I.P.

RUTH COOK LAND  
 N54-52W 600 FT.  
 3.14 ACRES.

115.3  
 N17-57E  
 I.P.