


# Plat Book-EE-Page 192

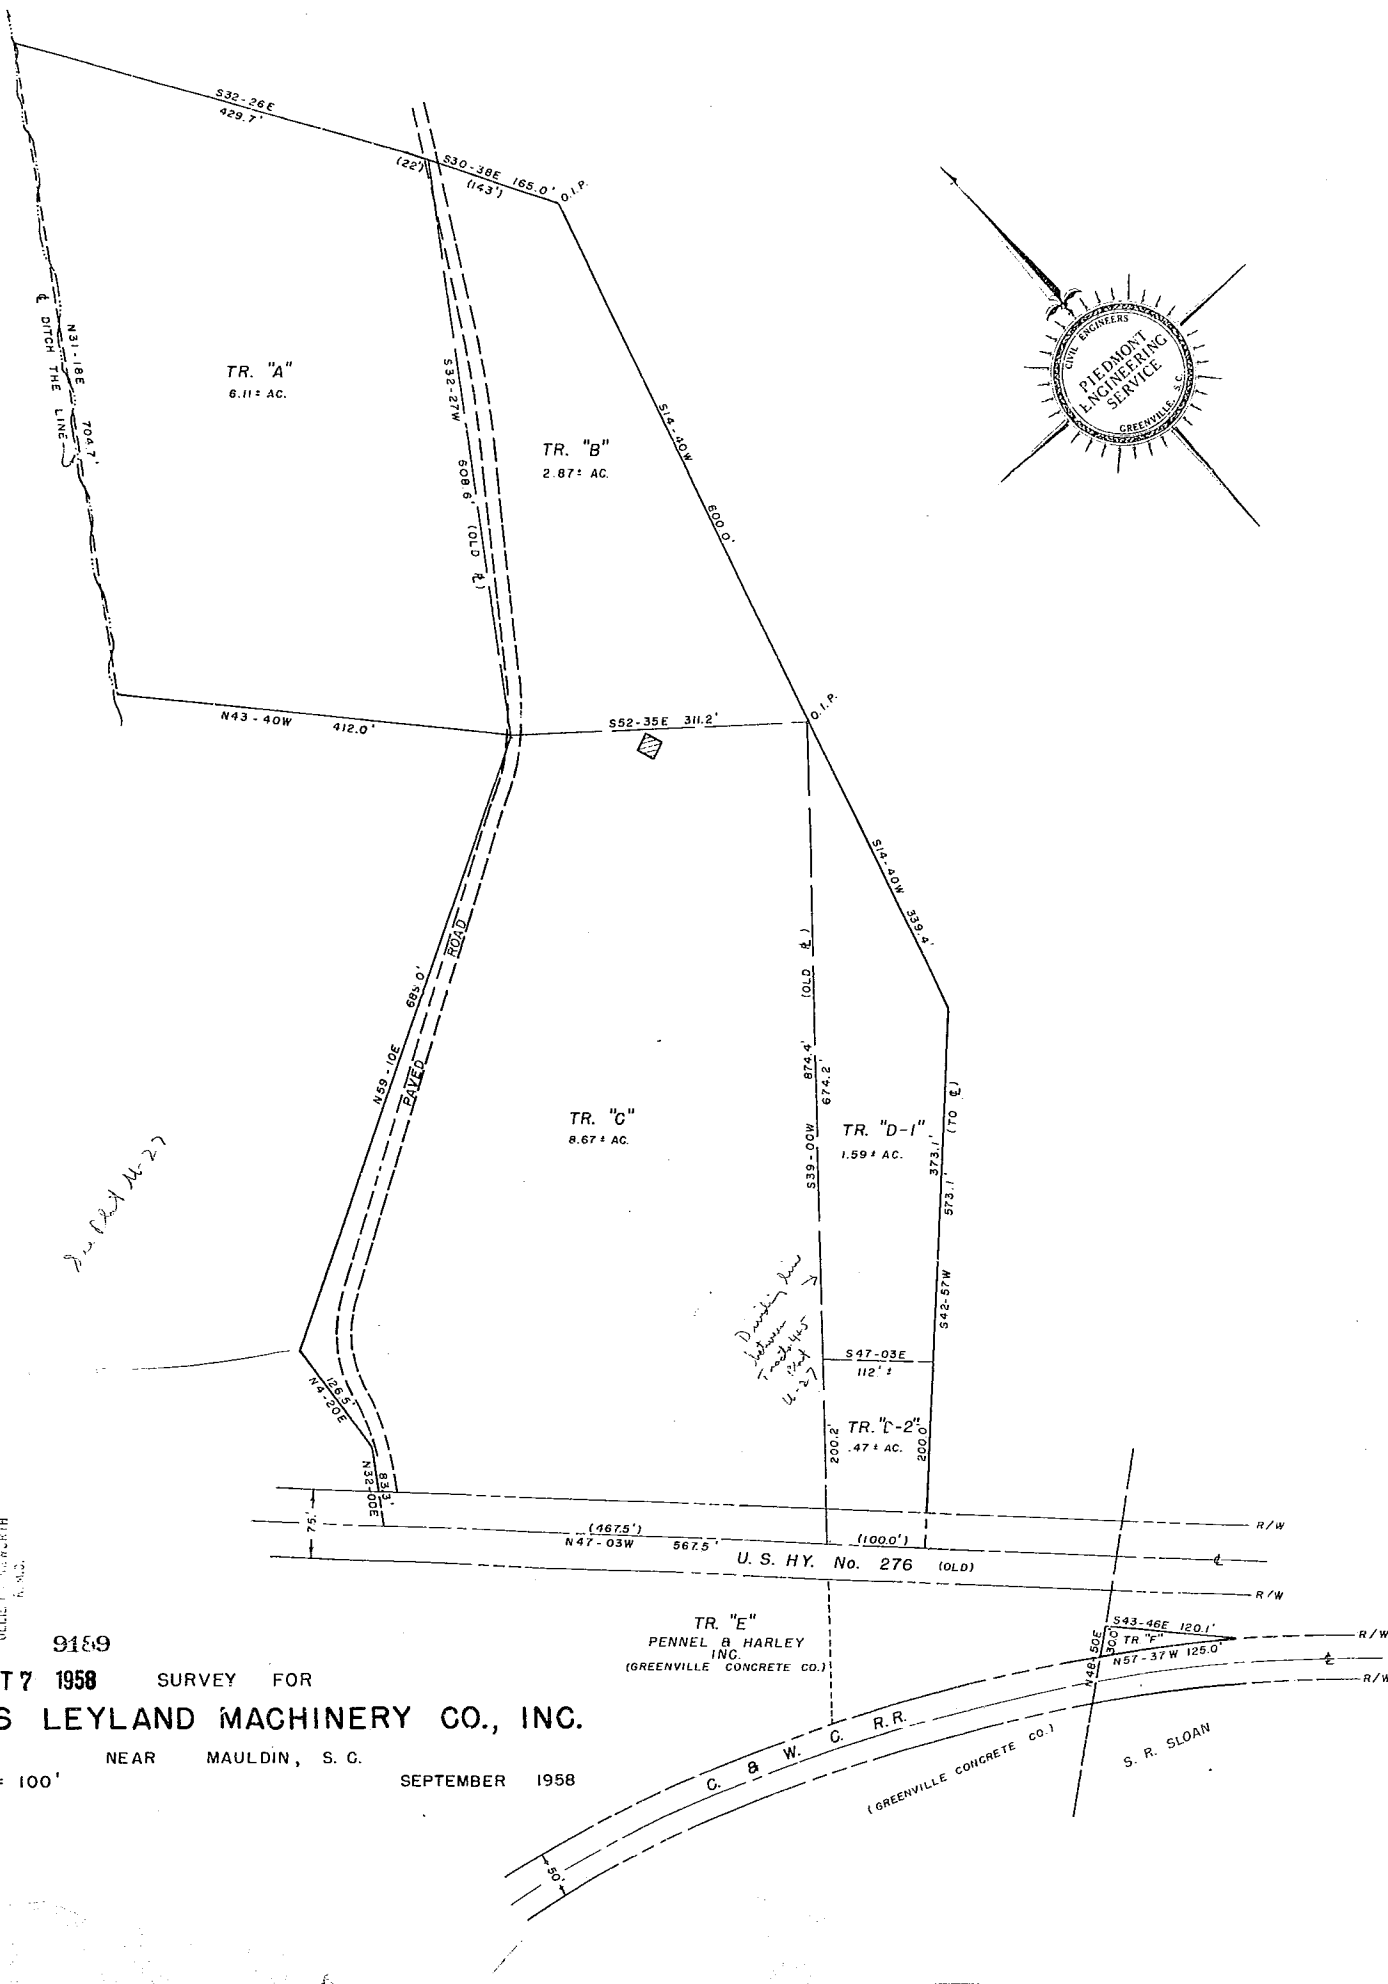

FILED  
GREENVILLE, S. C.  
OCT 7 4 21 PM 1958  
OLLIE L. BARNWELL  
R. S. D.

9189  
OCT 7 1958 SURVEY FOR  
**THOMAS LEYLAND MACHINERY CO., INC.**  
NEAR MAULDIN, S. C.

SEPTEMBER 1958

EE-192

