
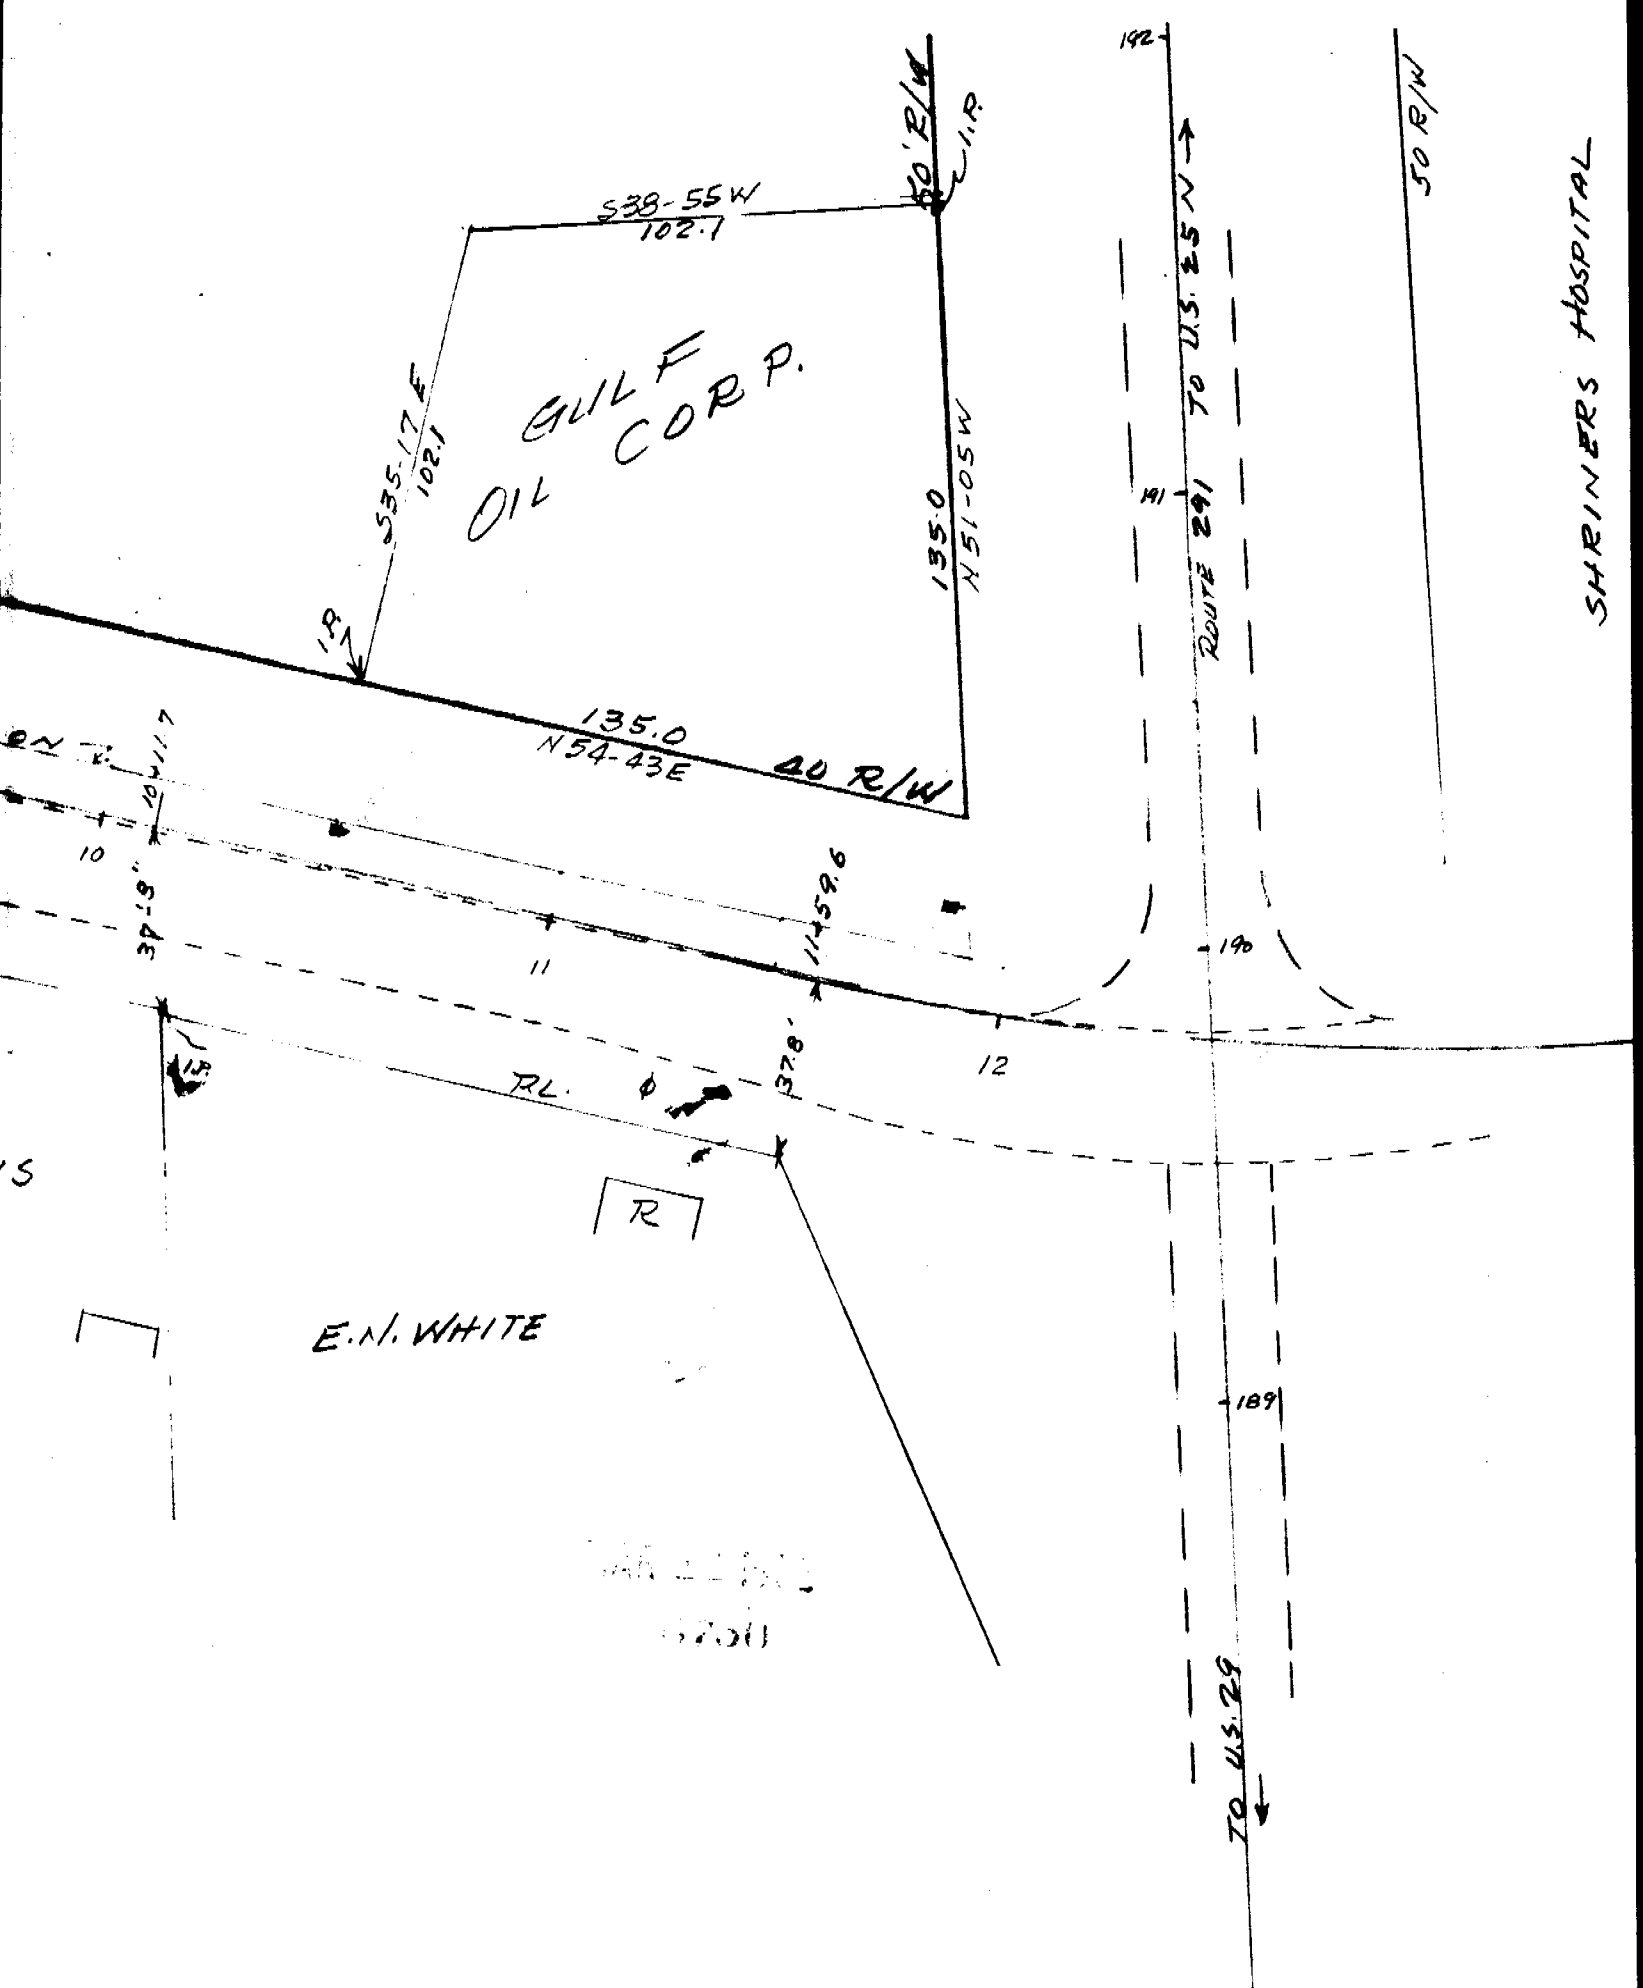


389

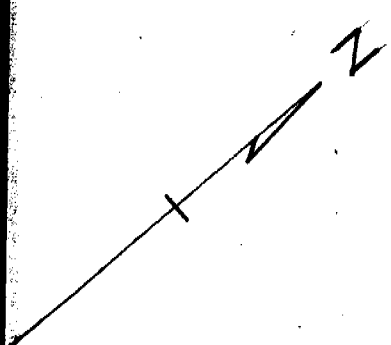

GULF
OIL
CORP.

E.N. WHITE

SHRINERS HOSPITAL

ROUTE 291 TO U.S. 25 N

TO U.S. 29

50 R/W

40 R/W

RL

R

1925