


See 4b, 39

MAP OF PARKINS LAKE DEVELOPMENT NEAR GREENVILLE S.C.

SCALE OF FEET

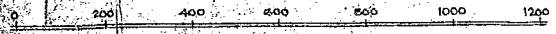

JANUARY 1954


SEP 25 1958

DALTON & NEVES

8117


From Plat Book G-6, all corners except as otherwise noted
Surveyed and Platted Jan. 1954

Book 260-265 8/5

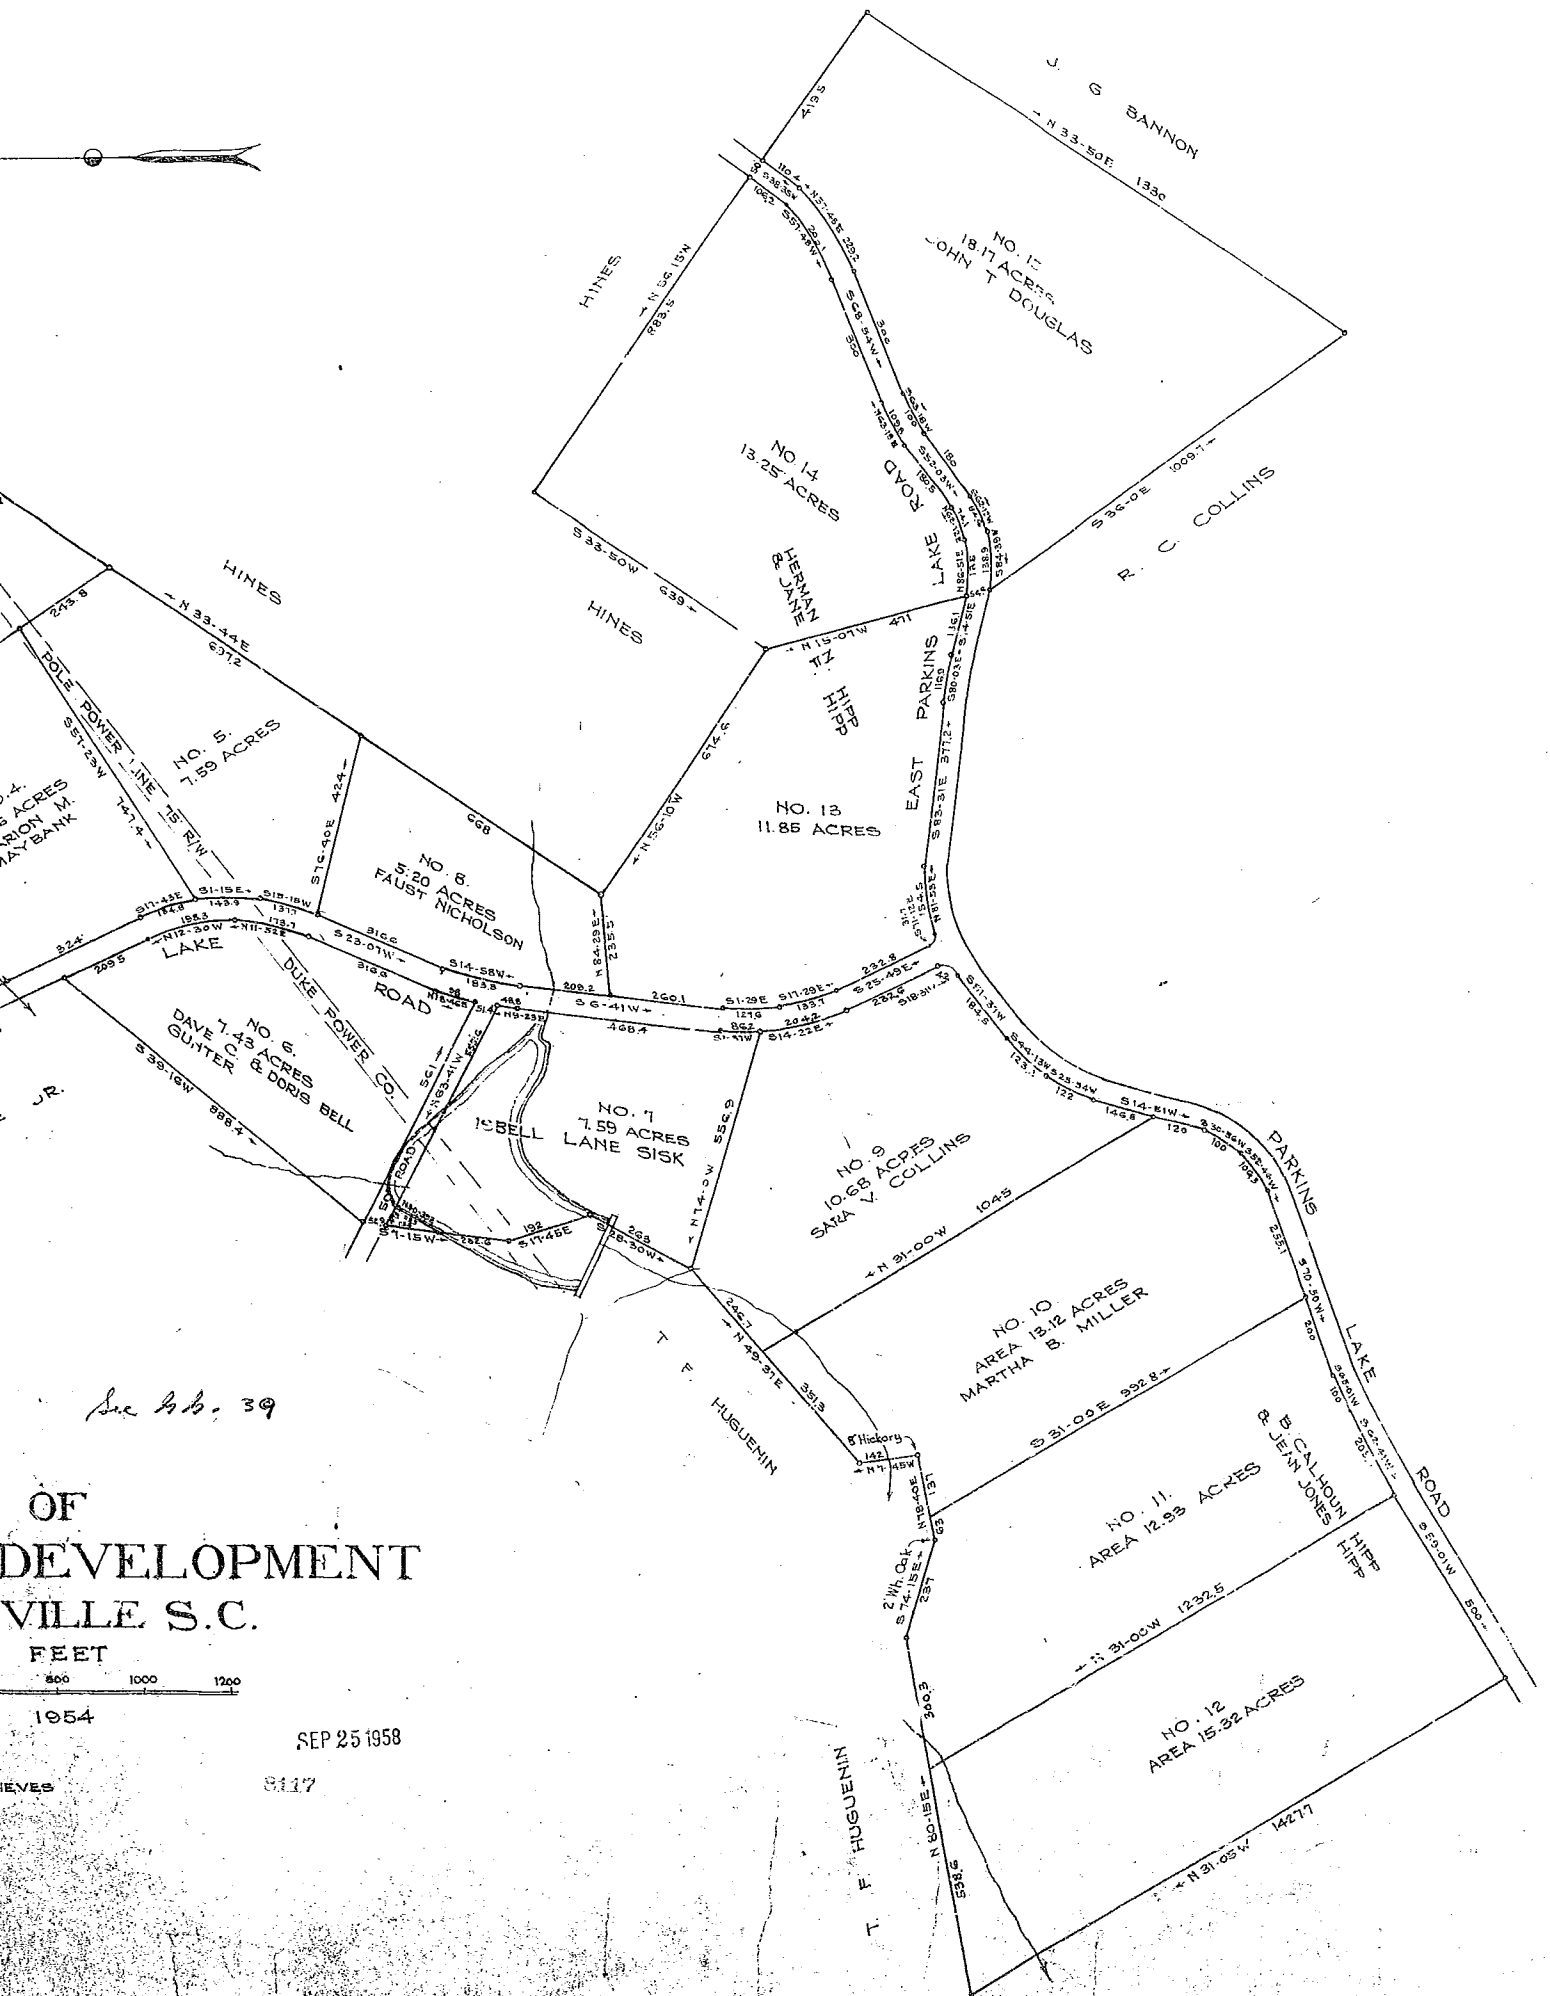

Sec 4b, 39

OF DEVELOPMENT
VILLE S.C.

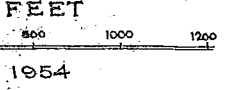

1954
SEP 25 1958
3117

otherwise noted