



17675 Filed This 9 day of Aug 1954
and Recorded in Vol. 498 Page 139 at
Greenville, S. C.
G. J. Farnsworth
Register of Deeds Greenville County, S. C.

PROPERTY OF
HAROLD R. TURNER
AND ANNIE S. TURNER
PARIS MOUNTAIN
NEAR GREENVILLE S. C.
Scale 1"=60' July 1954

DALTON & NEVES

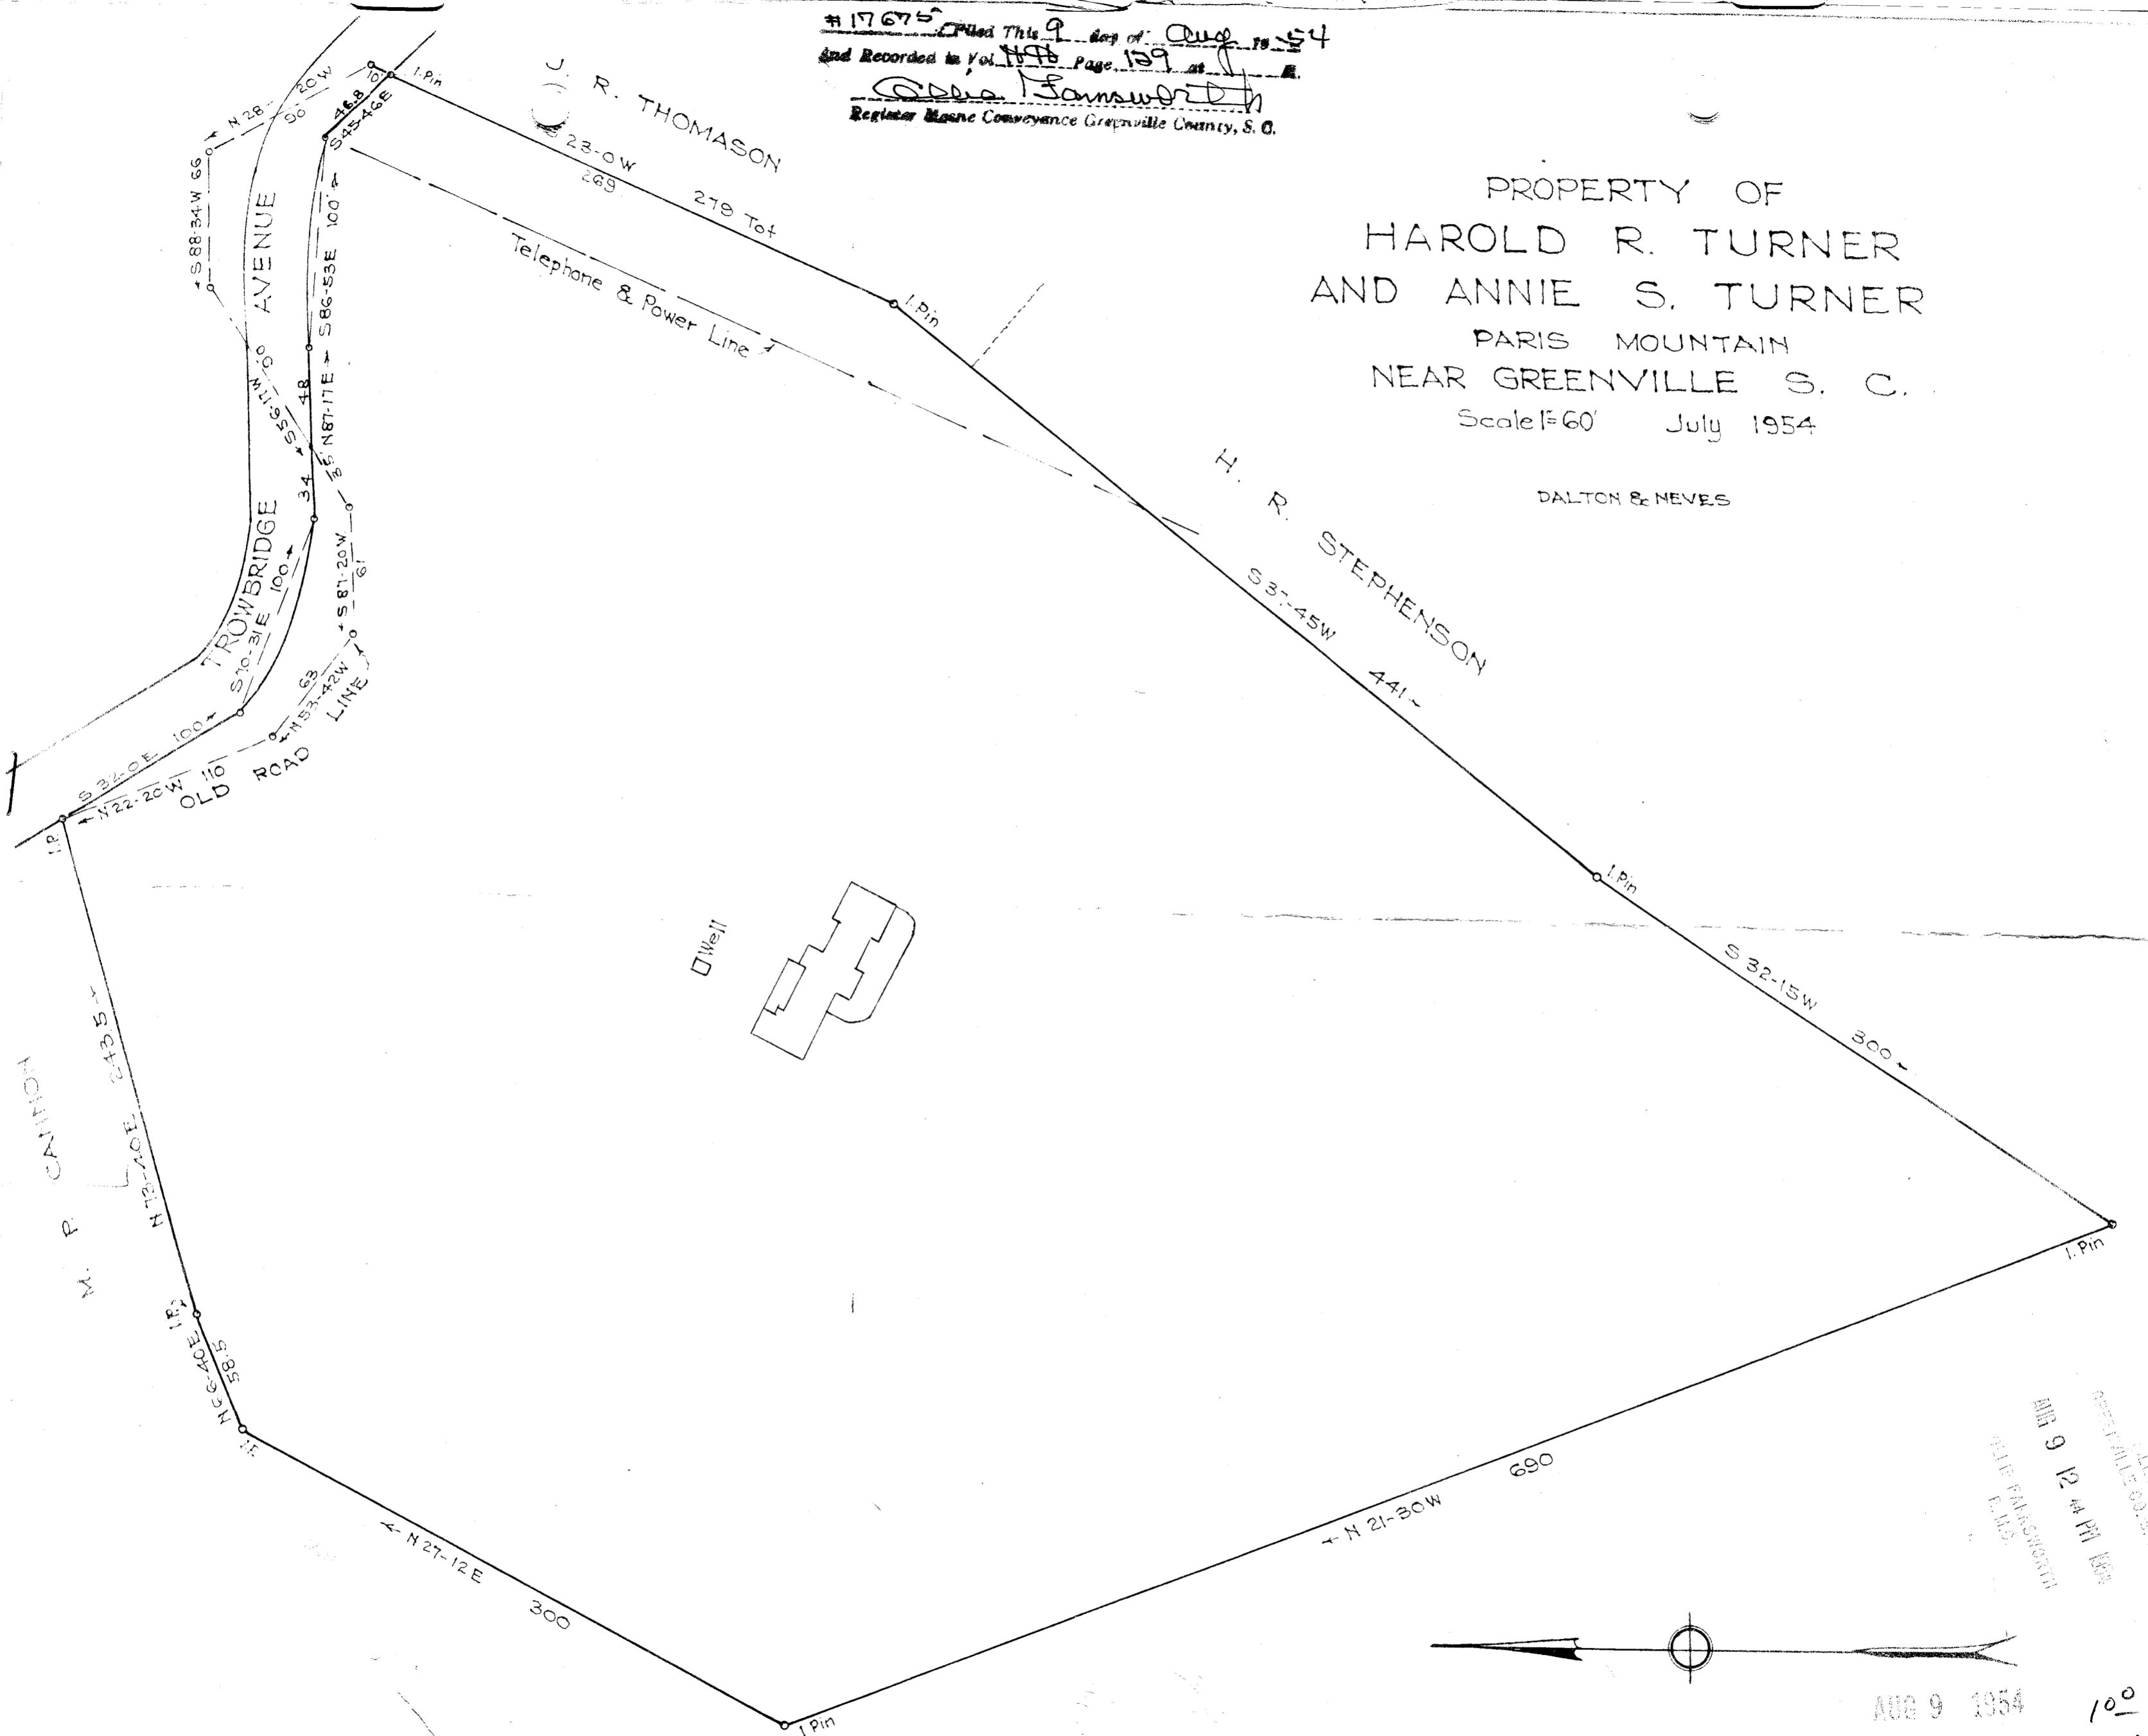

AREA 9.49 ACRES

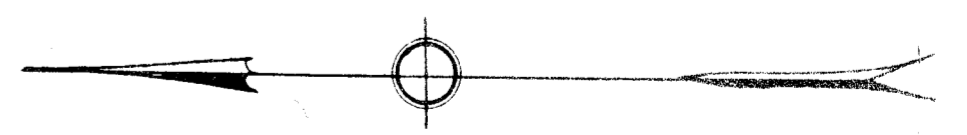

AUG 9 1954

17675

498-139

FILED
AUG 9 12 44 PM 1954
DALTON & NEVES
GREENVILLE, S. C.

129