


N.B. HB P

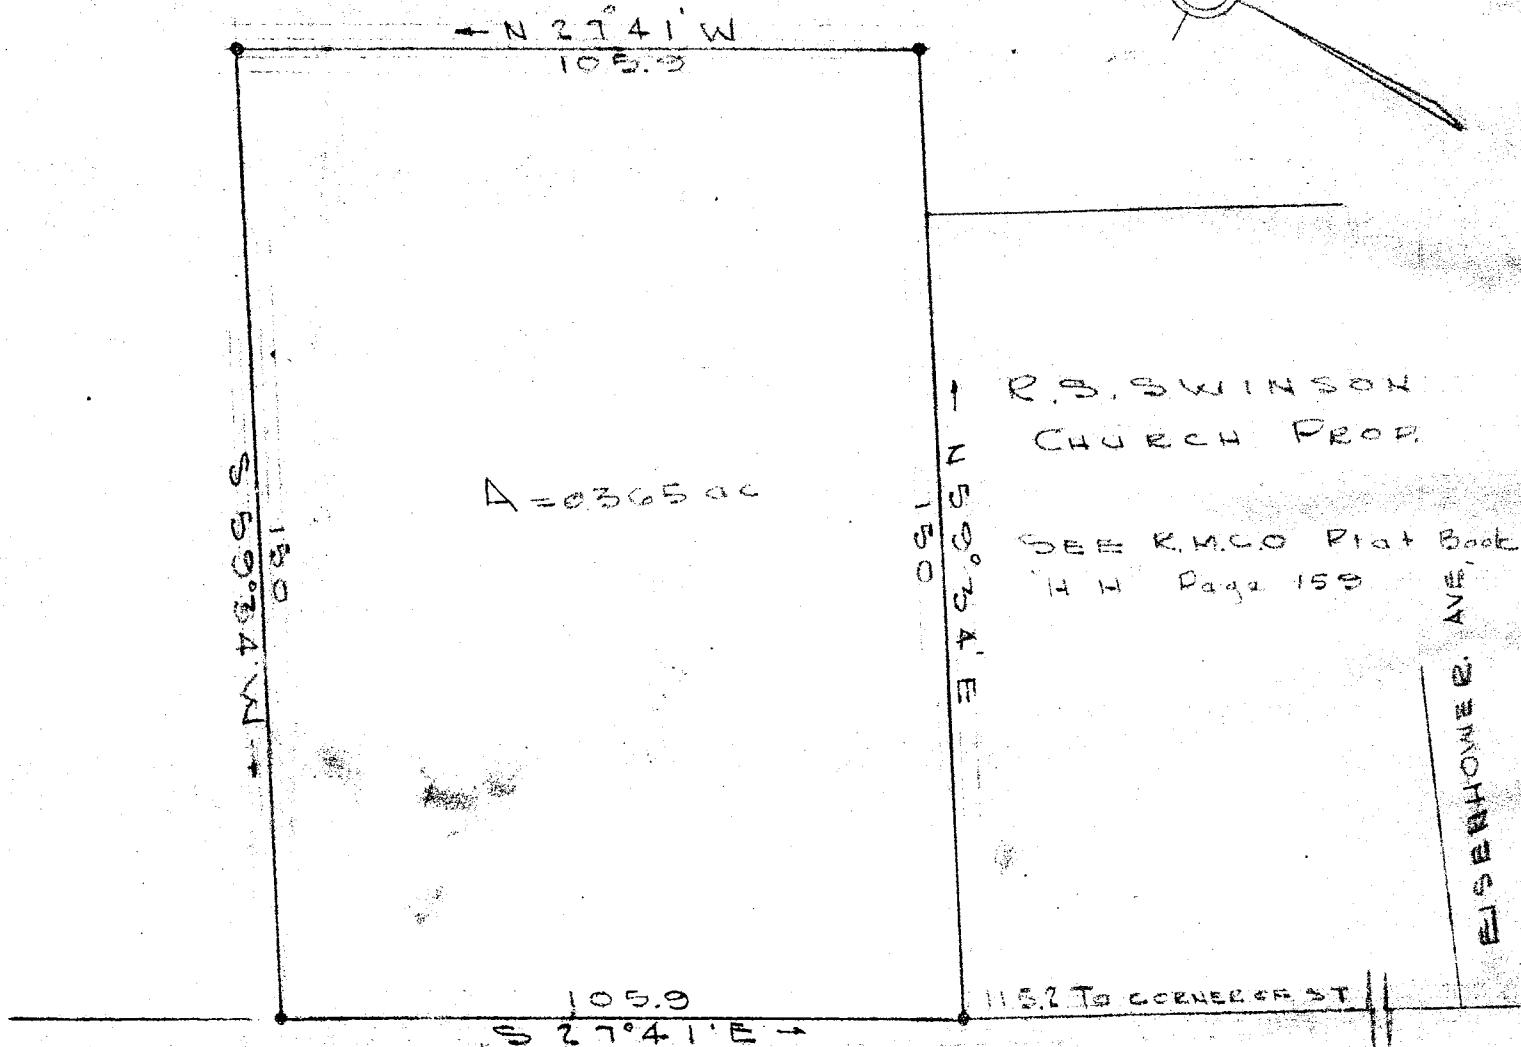

YOUNG STREET  
(Formerly  
FLEMING STREET)

GREENVILLE CO. S.C.  
C. L. MILLER  
FARRISWORTH  
R. M. C.

MAY 17 9 30 AM 1955

FARRISWORTH  
R. M. C.

PROPERTY

ROBERT S. SWINSON  
GREENVILLE, S.C.

SCALE 1"=50

MAY 18, 1955

II-133 50¢

12614

MAY 17 1955

SURVEY BY R.E. JORDAN  
IRON PINES AT ALL CORNERS  
C. C. JONES & ASSOC.  
ENGINEERS  
GREENVILLE, S.C.

#12614 filed the 17 day of May 1955  
and Recorded in Vol. II Page 133

*Cecil Farnsworth*  
Register Maine Conveyance Greenville County, S.C.