


051


67-68

61018

FILED  
GREENVILLE CO. S.C.  
NOV 30 10 26 AM 1955  
OLLIE FARNSWORTH  
R. M.C.

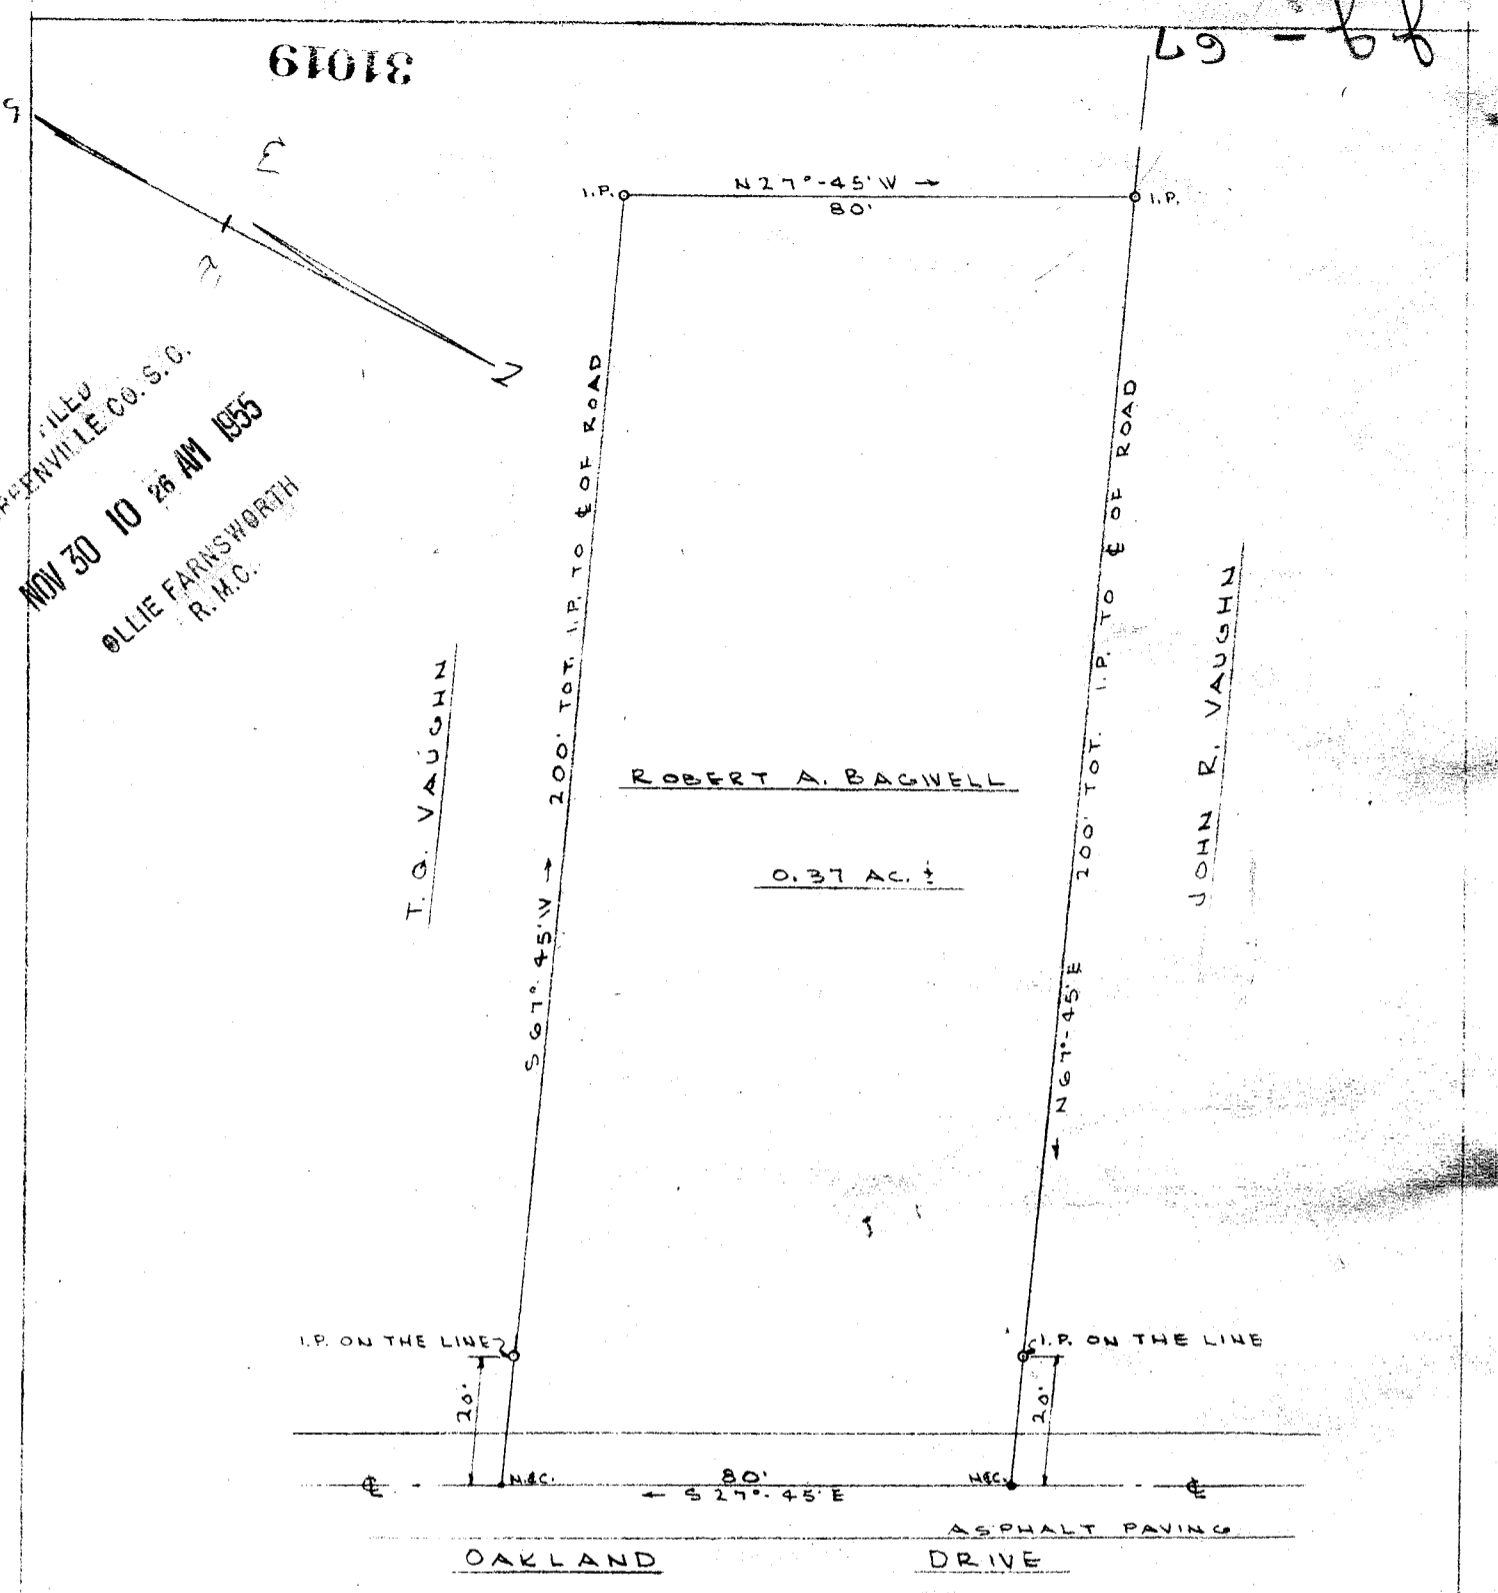

PLAT OF  
PROPERTY OF  
ROBERT A. BAGWELL  
LOCATED IN THE  
CITY OF GREENVILLE, S.C.  
SCALE: 1" = 30' DATE: NOV. 12, 1955  
ETHAN C. ALLEN - R.E.E.

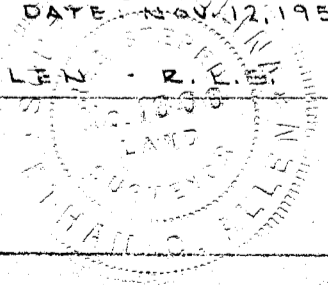

31019 Filed This 30 day of Nov 19 55  
And Recorded in Vol. 88 Page 67  
Ollie Farnsworth  
Register Messrs. Lawrence Greenville County, S. C.