
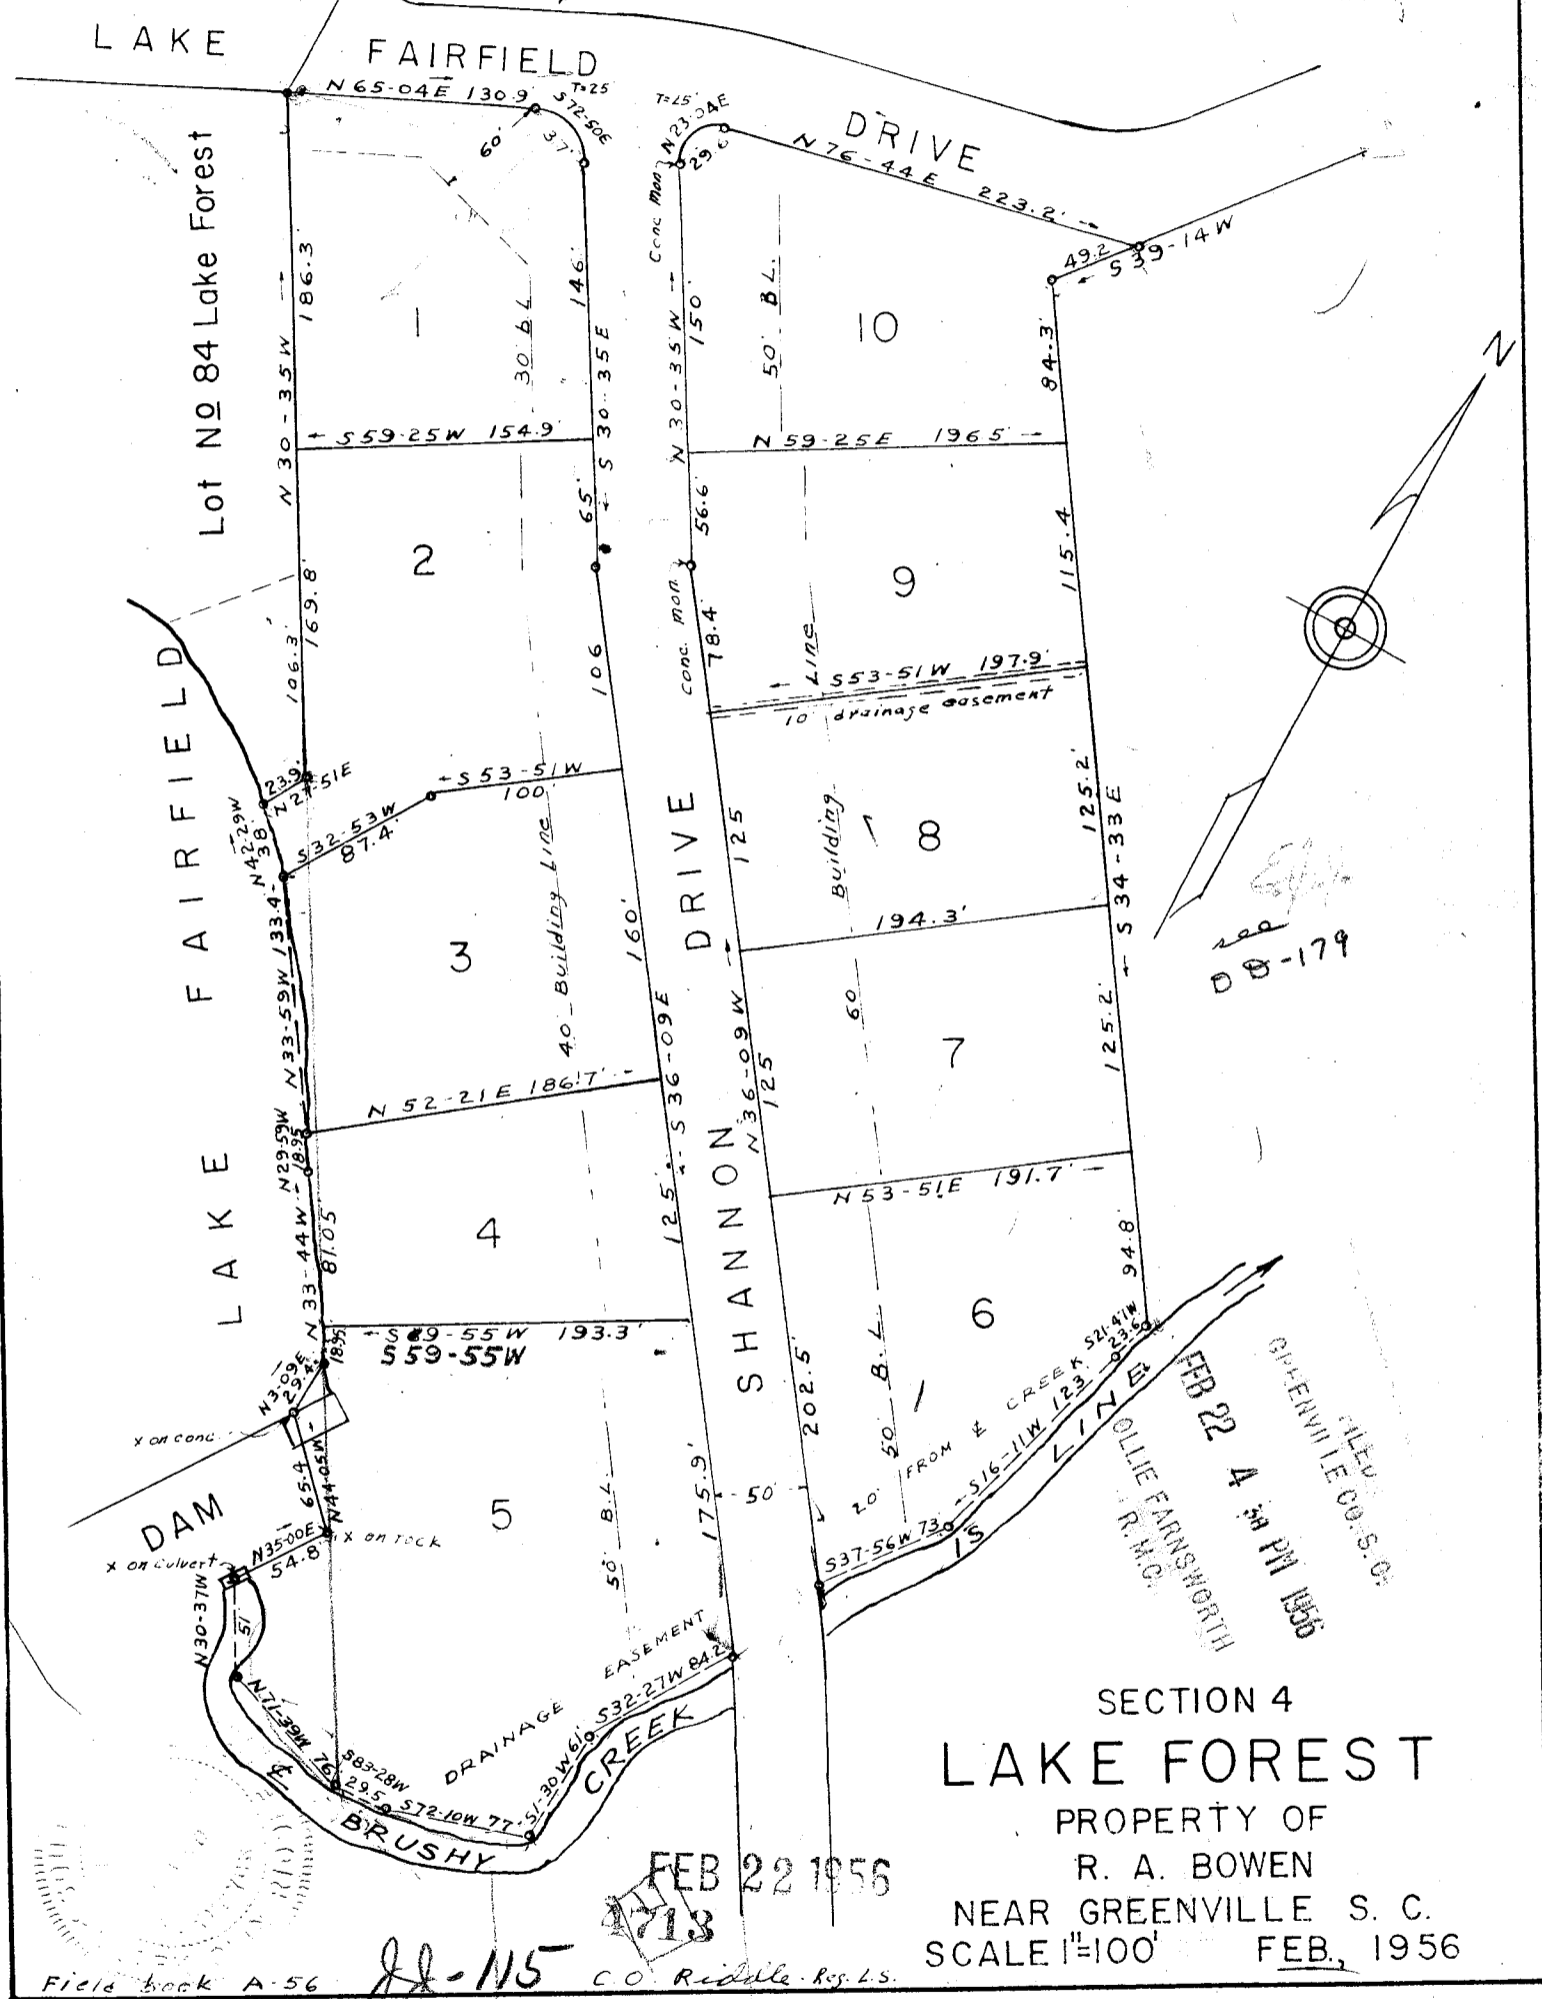


Existing streets - approval  
by Planning & Zoning Commission  
not required. [2-21-56]

*George H. Rodgers*  
GEORGE H. RODGERS  
DIRECTOR OF PLANNING AND ZONING

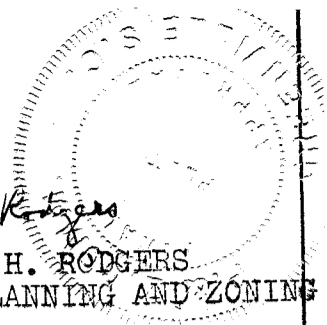

*see*  
DB-179

FILED  
GREENVILLE CO. S. C.  
FEB 22 4 38 PM 1956  
OLLIE FARNSWORTH  
R. M. C.

SECTION 4  
LAKE FOREST  
PROPERTY OF  
R. A. BOWEN  
NEAR GREENVILLE S. C.  
SCALE 1"=100' FEB, 1956

FEB 22 1956  
4713

Field book A-56

*JJ-115*

C. O. Riddle, Reg. L.S.

# 4713 filed This 22 day of Feb 1956  
and Recorded in Vol. *JJ* Page 115 at 4:38 P.M.  
*Ollie Farnsworth*  
Register Mesne Conveyance Greenville County, S. C.