


17298
 And Recorded in the Office of the Register of Deeds
 of Greenville County, S.C.
 on the 17th day of January, 1959.

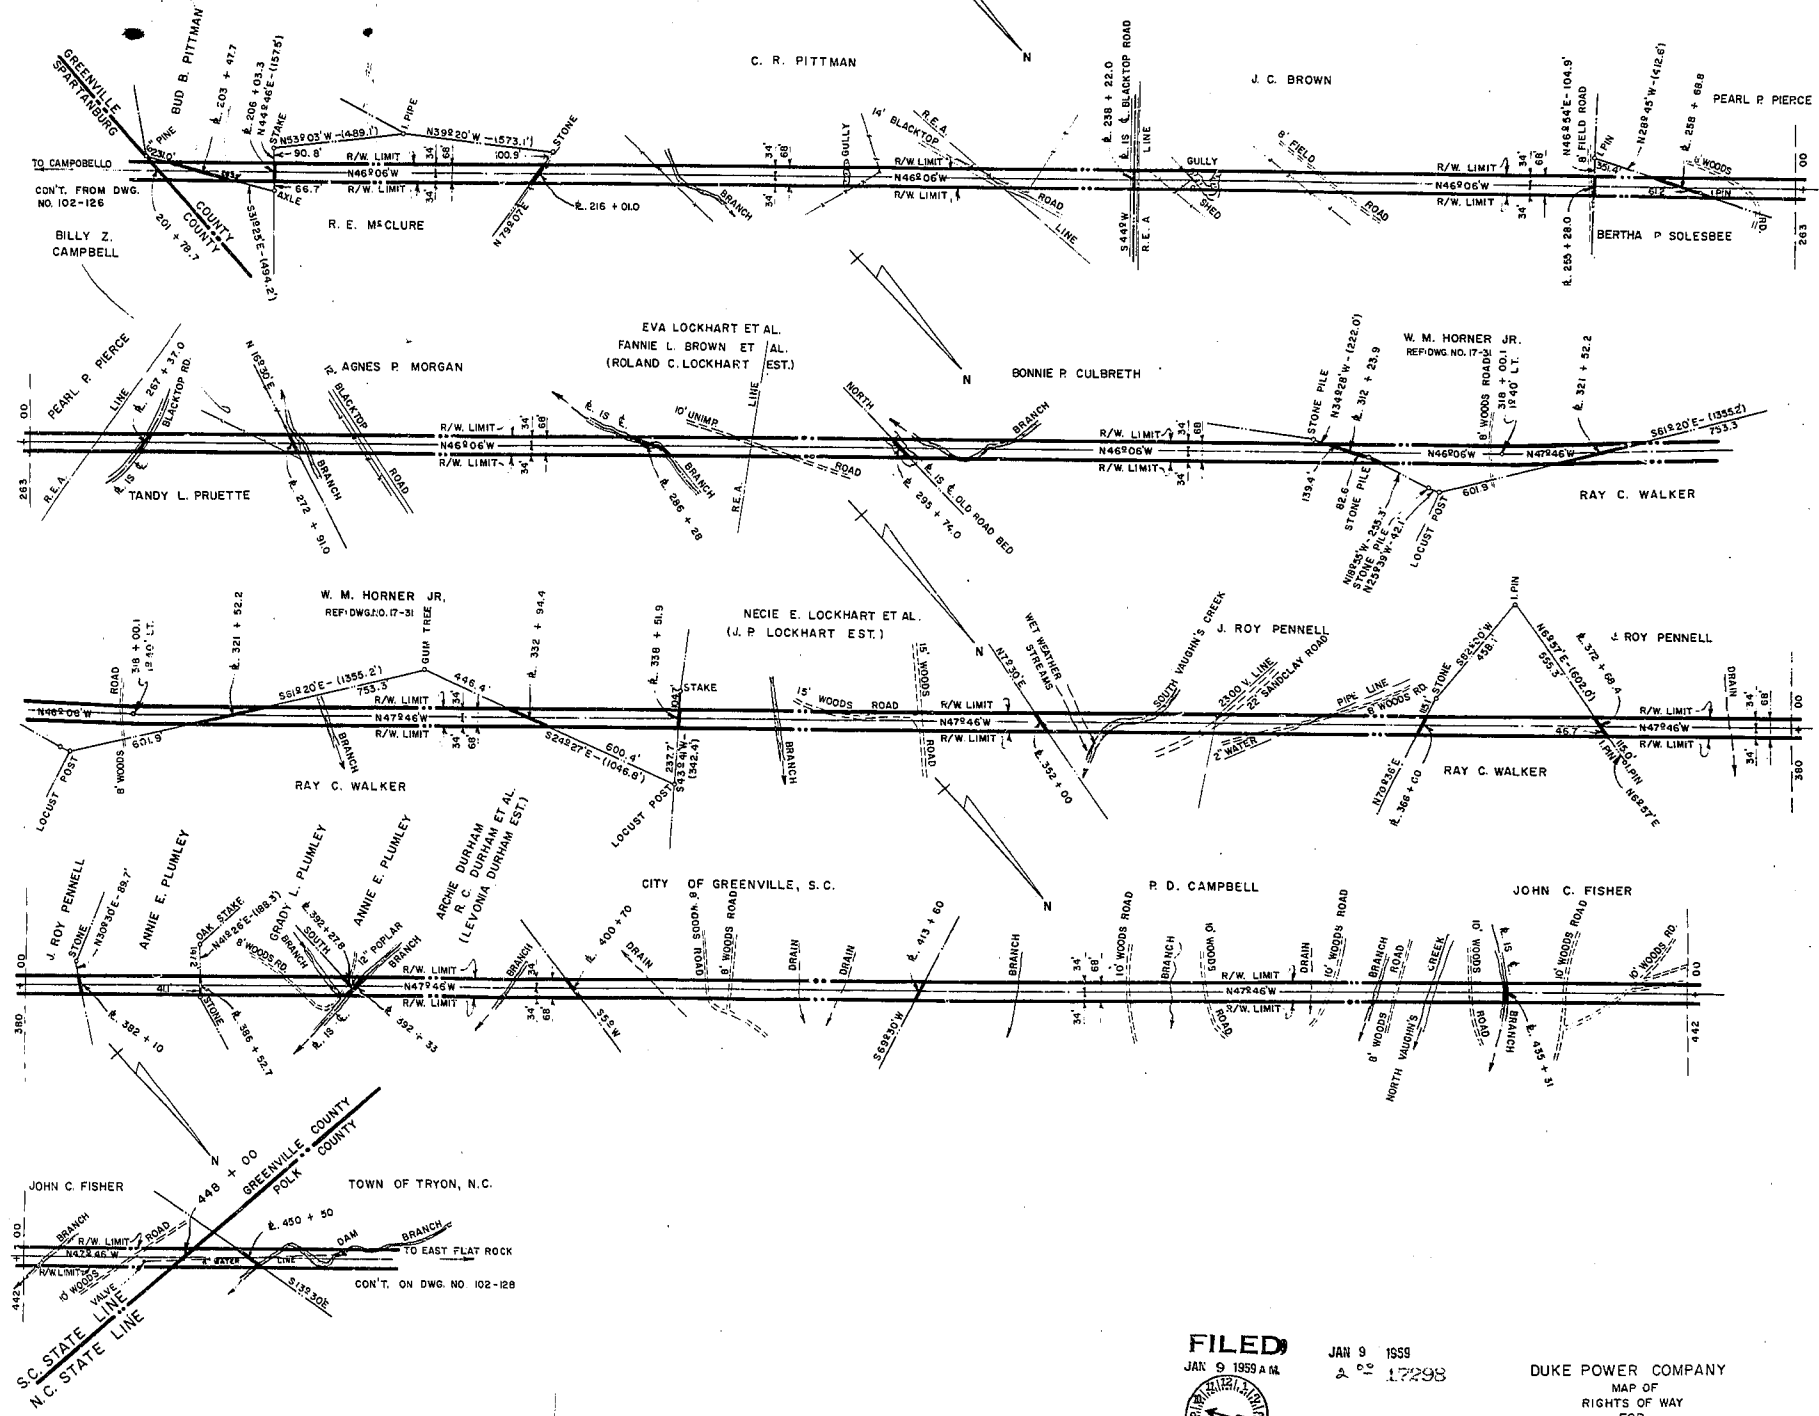

NOTE:
 DISTANCE SHOWN ON PROPERTY LINE
 IS FROM CORNER TO E. OF RIGHT OF WAY.

FILED
 JAN 9 1959 A.M.



JAN 9 1959
 17298

DUKE POWER COMPANY
 MAP OF
 RIGHTS OF WAY
 FOR
 CAMPOBELLO-EAST FLAT ROCK
 TRANSMISSION LINE
 GREENVILLE COUNTY, S.C.
 SCALE 1" = 300'
 BOOK NO. 524 & 529
 AUGUST 1, 1958
 FILE NO. 102-127