


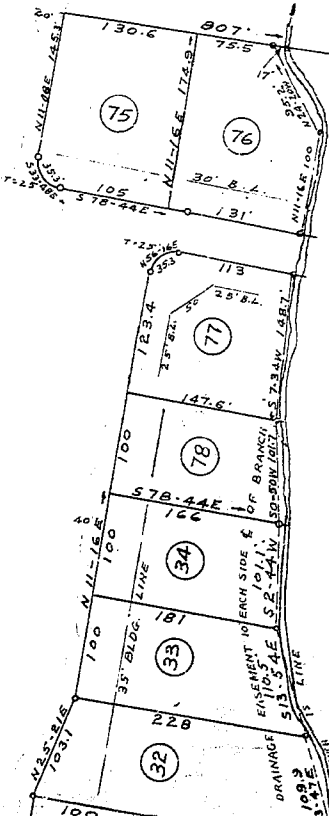


129

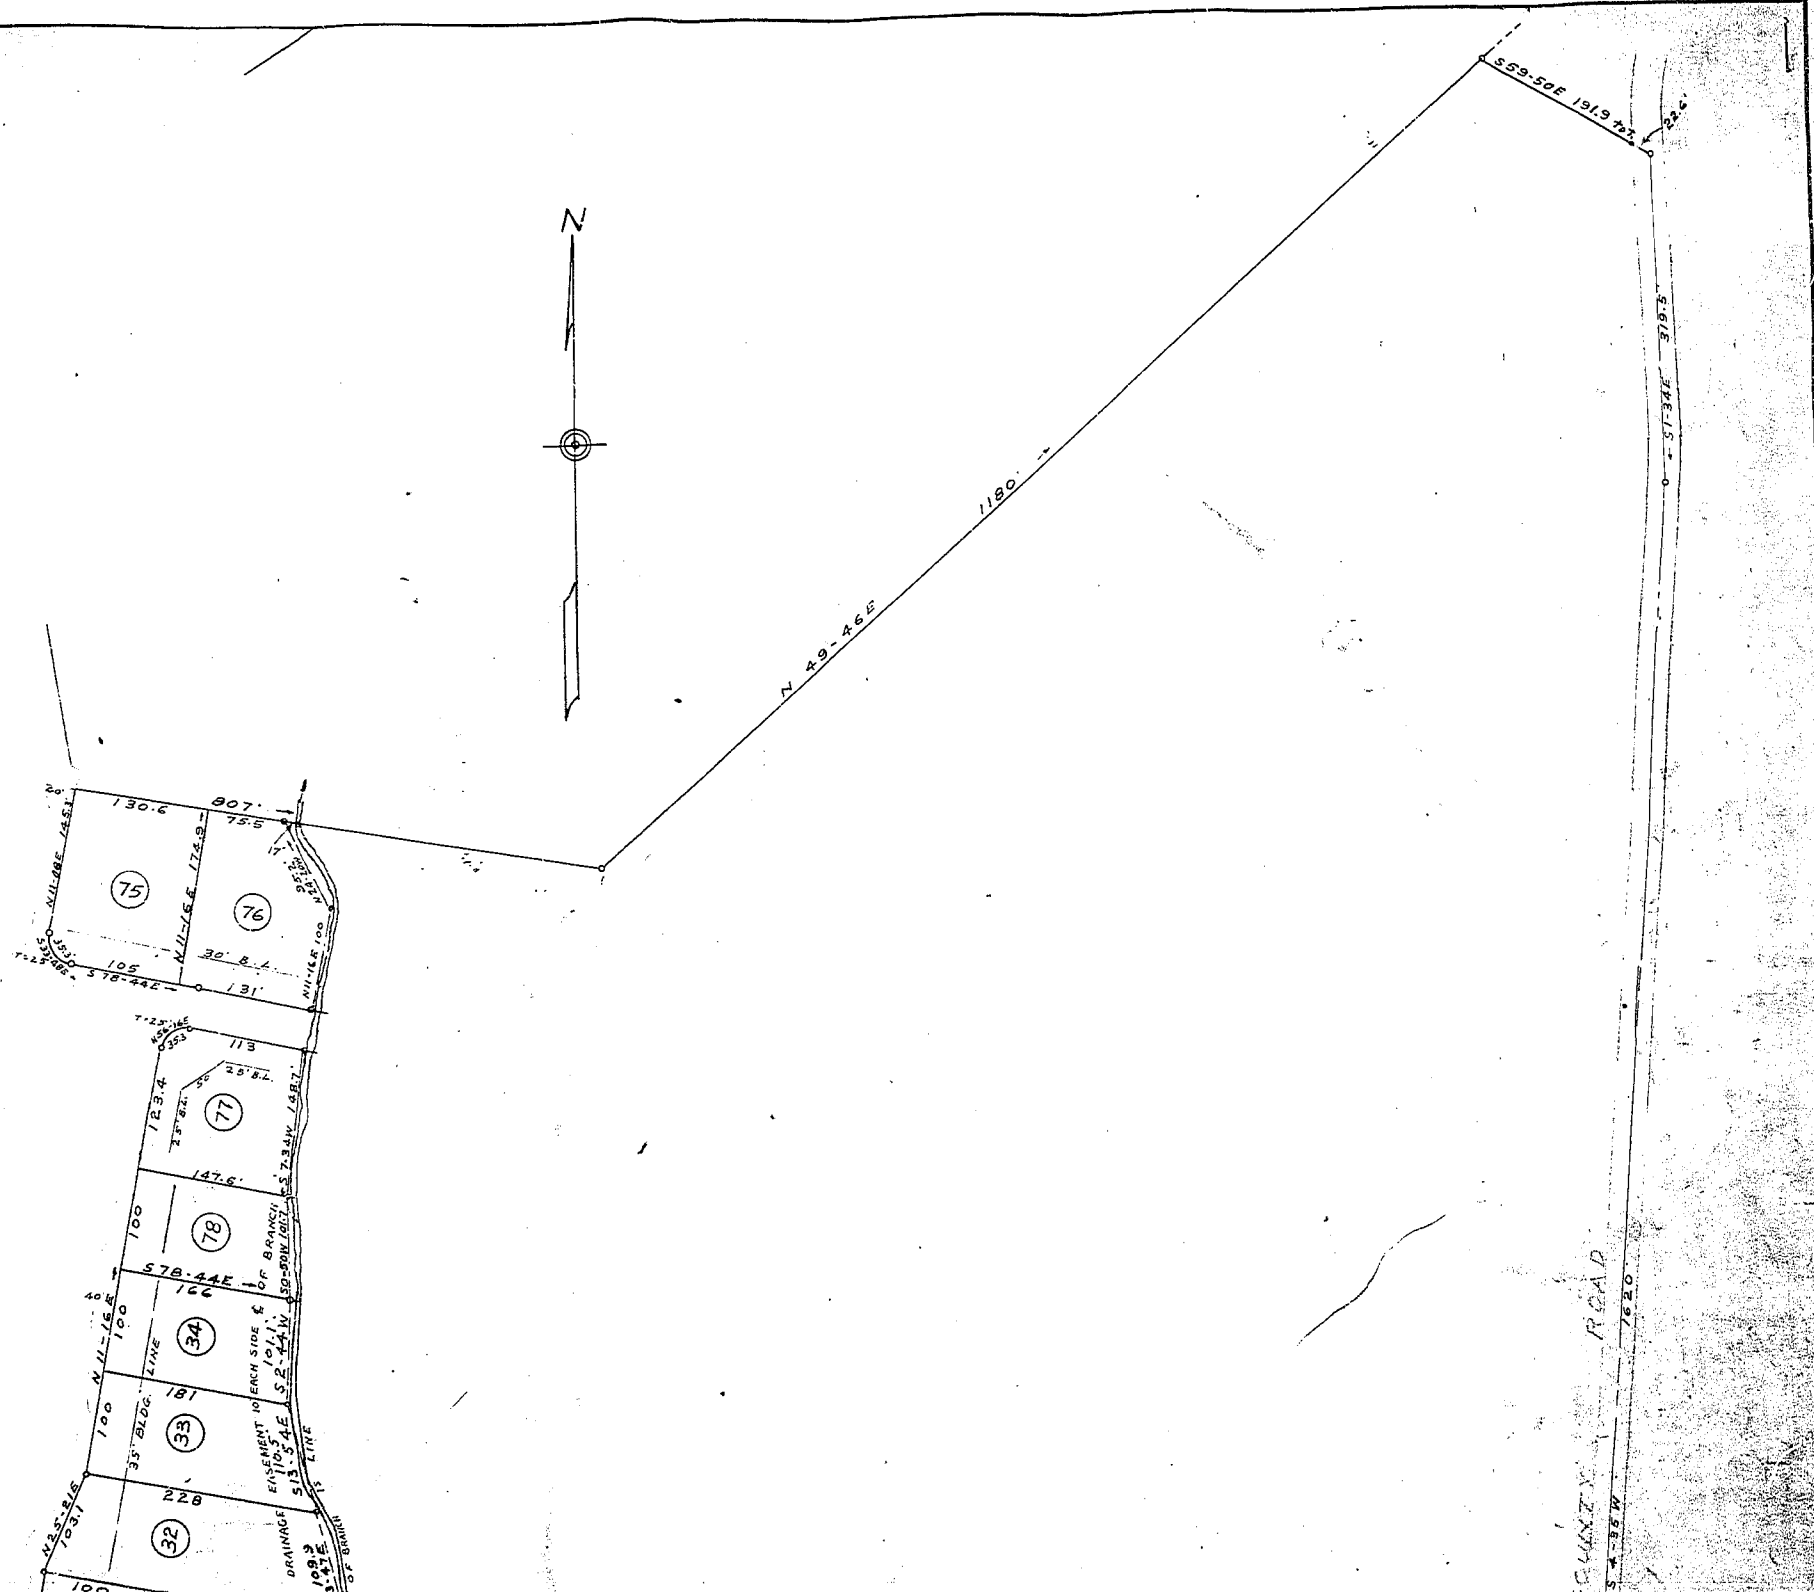

CUNY ROAD

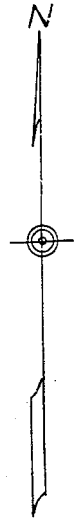

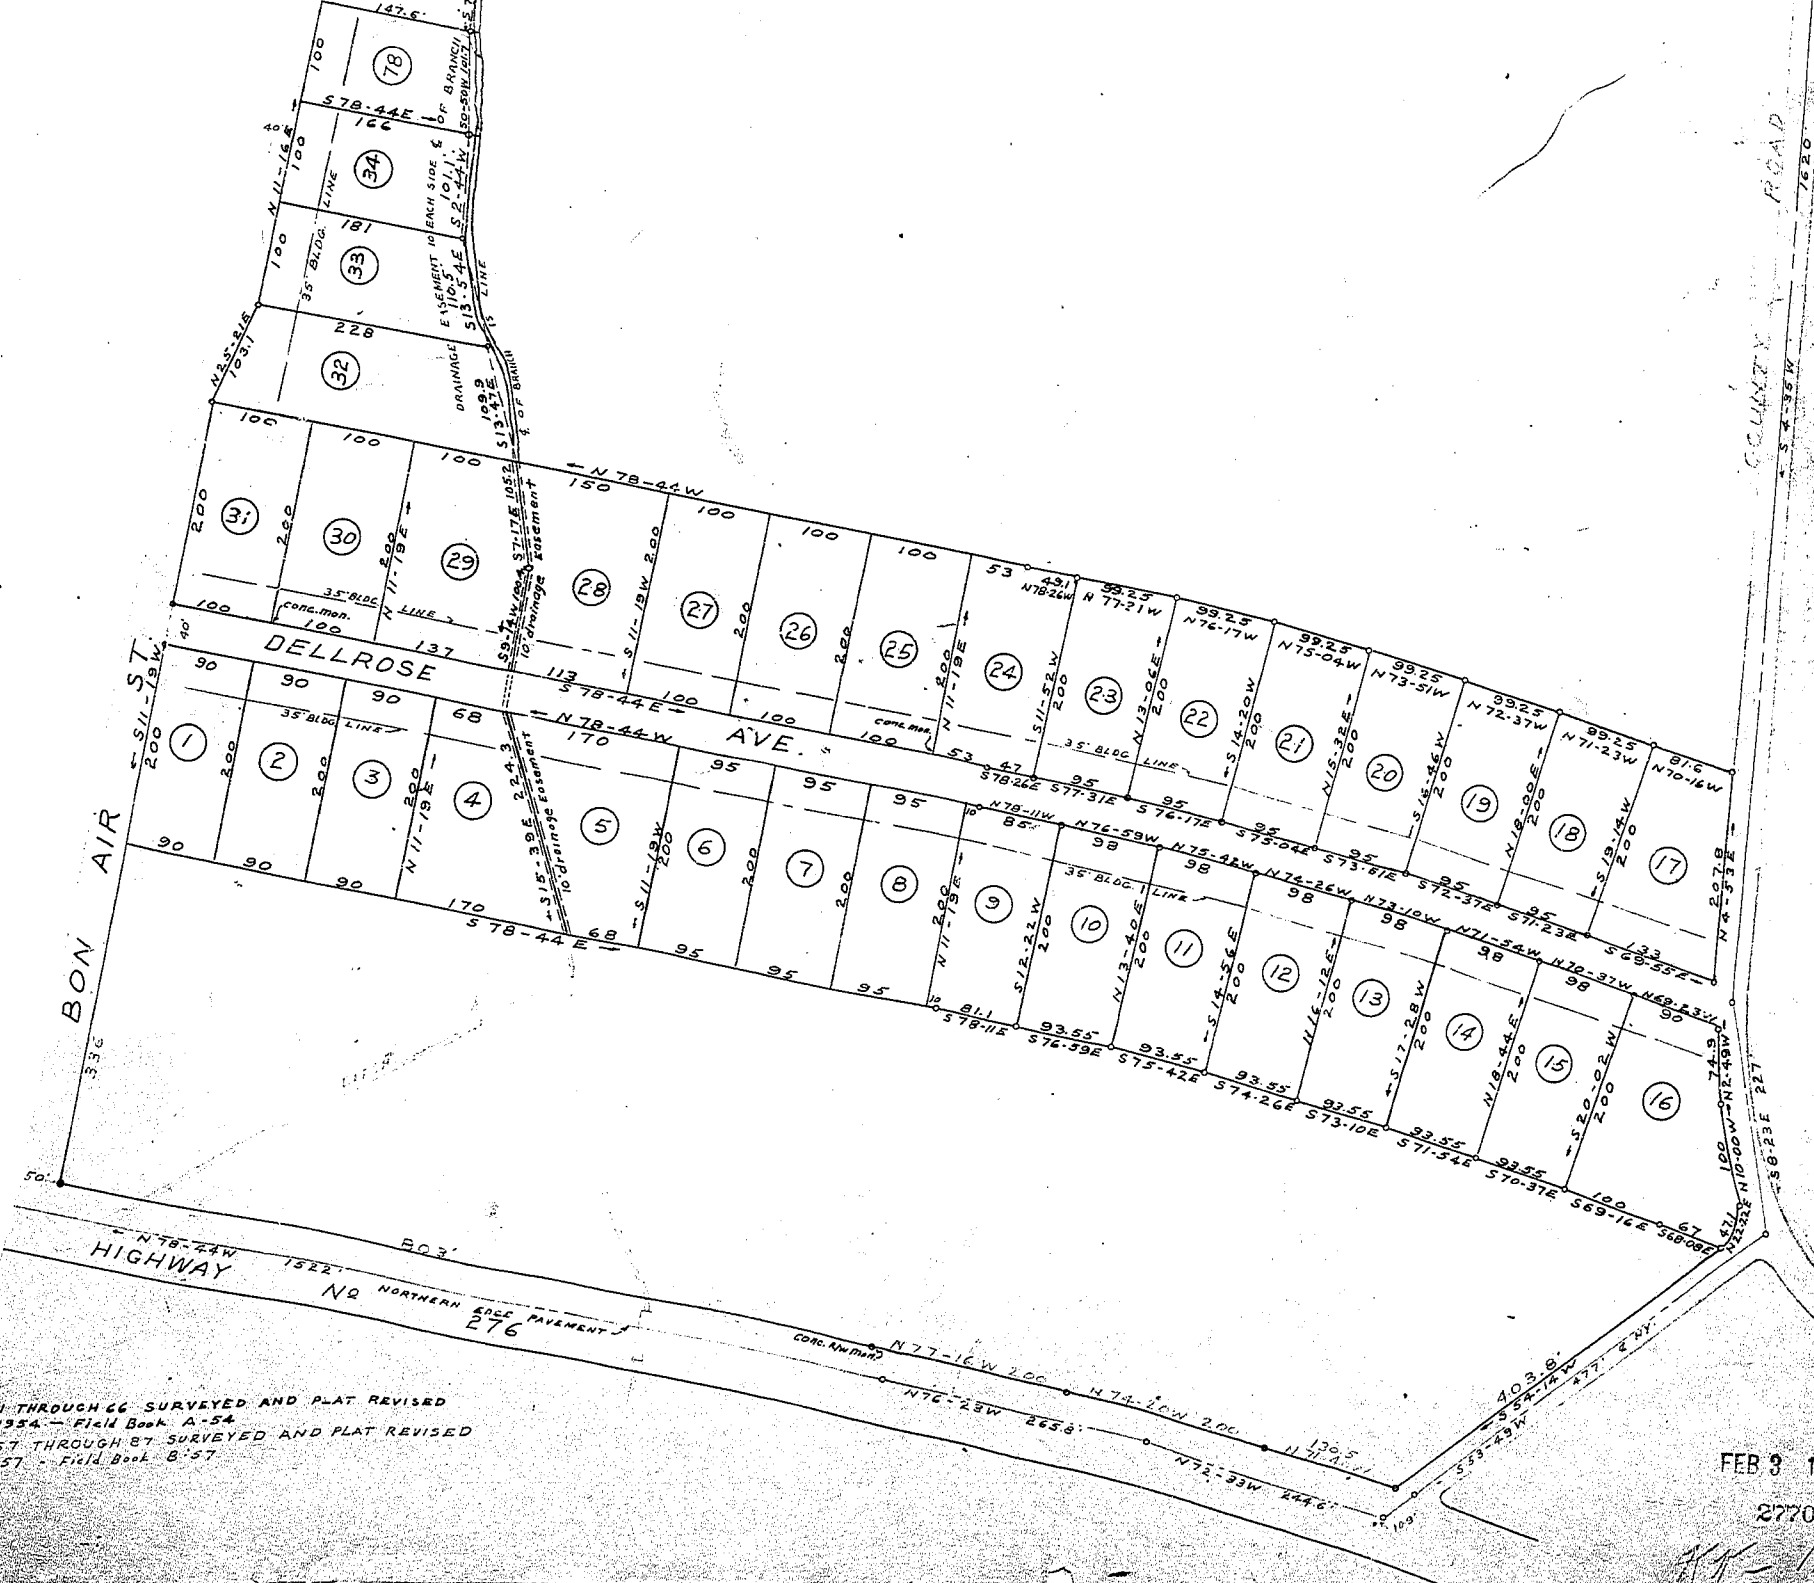

LOTS 1 THROUGH 16 SURVEYED AND PLAT REVISED
 MARCH, 1954 - Field Book A-54
 LOTS 17 THROUGH 37 SURVEYED AND PLAT REVISED
 MAY, 1957 - Field Book B-57

FEB 3 1958

2770

AKK-128-12