

JUL 26 1956 19074

PROPERTY OF

R. B. VAUGHN ESTATE

PLAT NO. 3

LOCATED TWO MILES NORTHWEST FROM GREER CHICK SPRINGS TOWNSHIP GREENVILLE COUNTY



SOUTH CAROLINA

SCALE: 1" = 100 FEET JULY 14 1956

SUBDIVIDED JUNE 1956

H. S. BROCKMAN, REG. SURVEYOR GREER, S. C. NO. 959

AD 3 11 PM 1956
OLLIE FARMER
R. M.D.

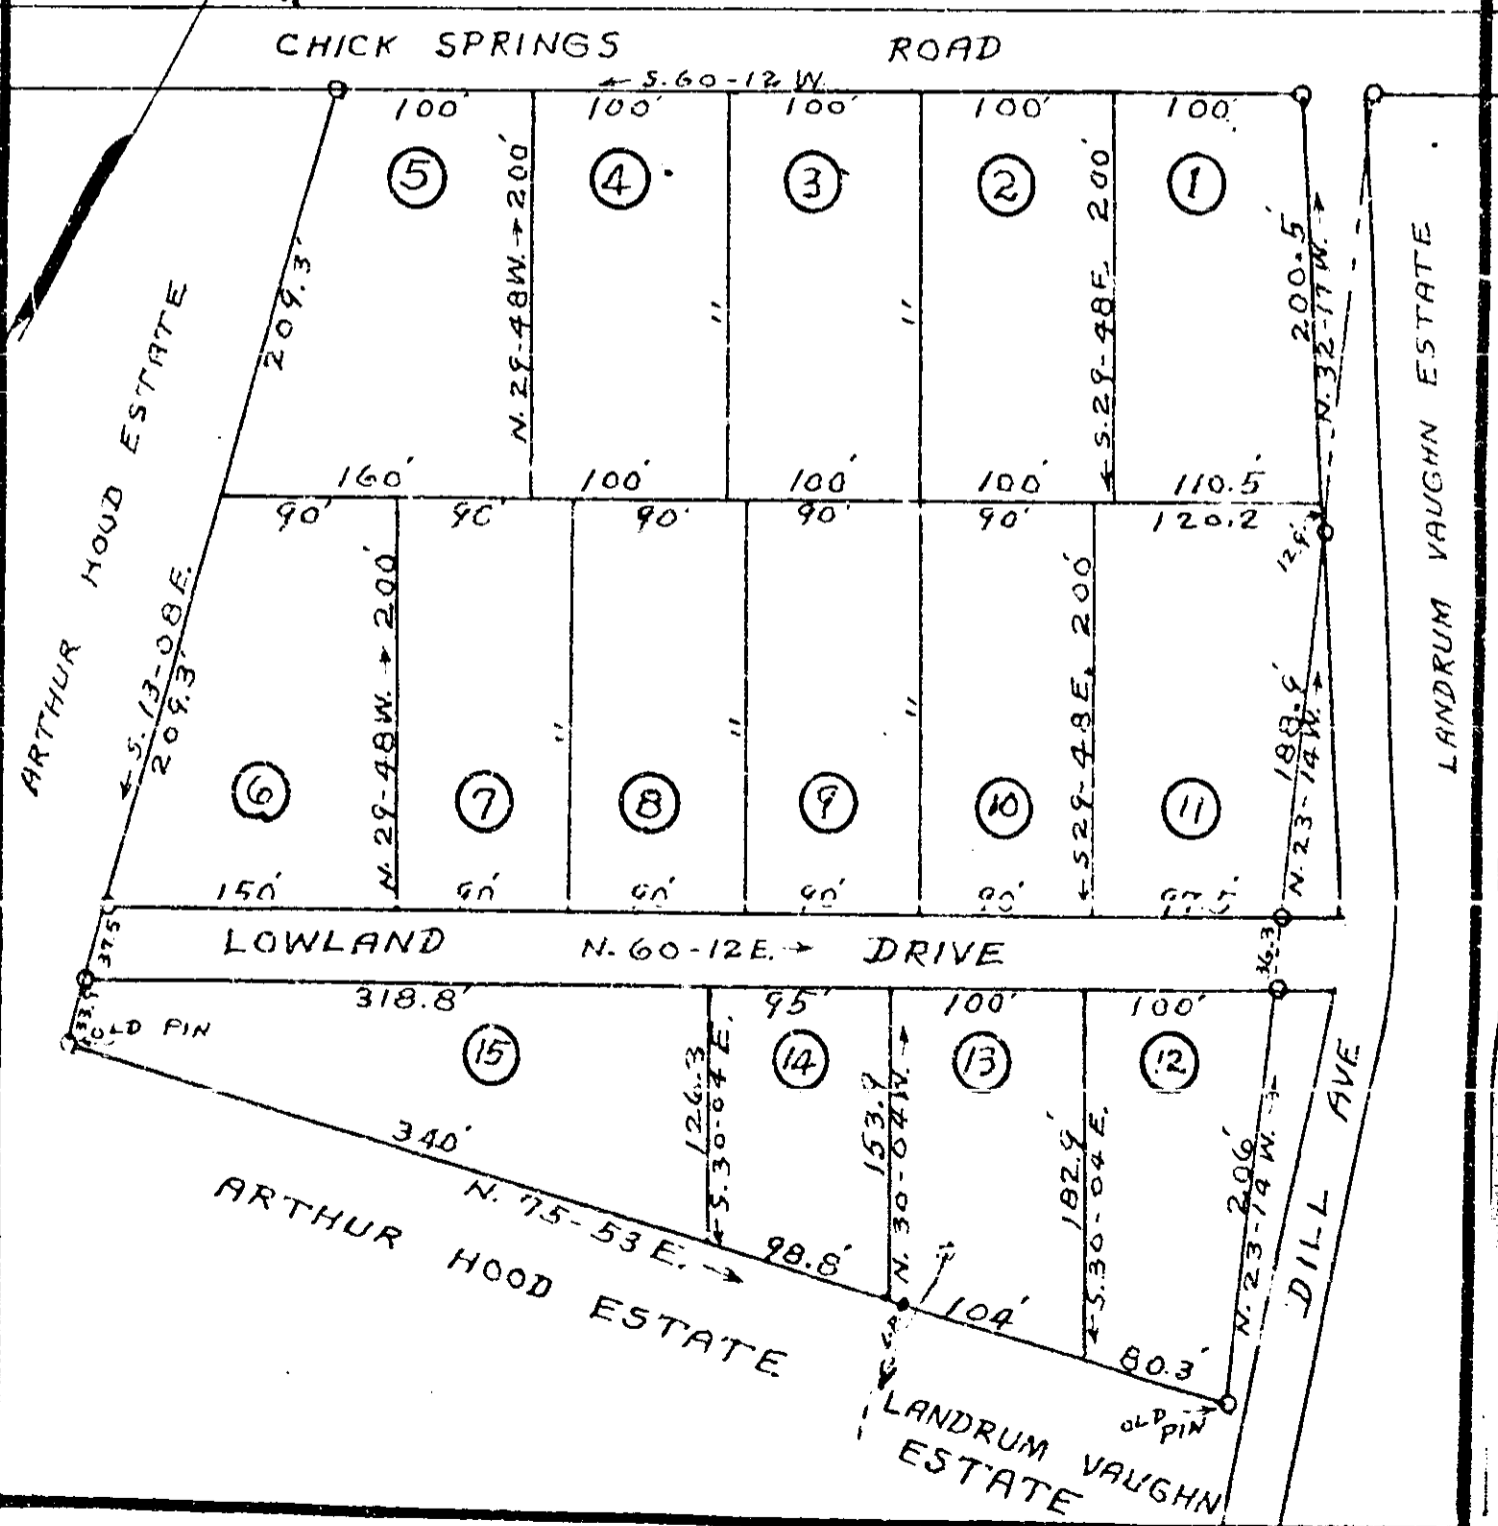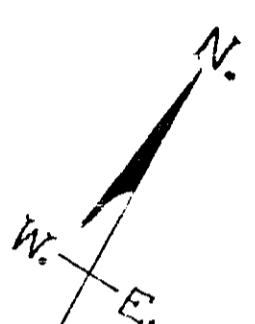

19074 Piled This 26 day of July 1956
And Recorded in Vol. 88 Page 35 at

Ollie Farmer