


5141
 And Records 83-198
 D. S. S. S. S. S.
 Registrar Greenville County, S. C.

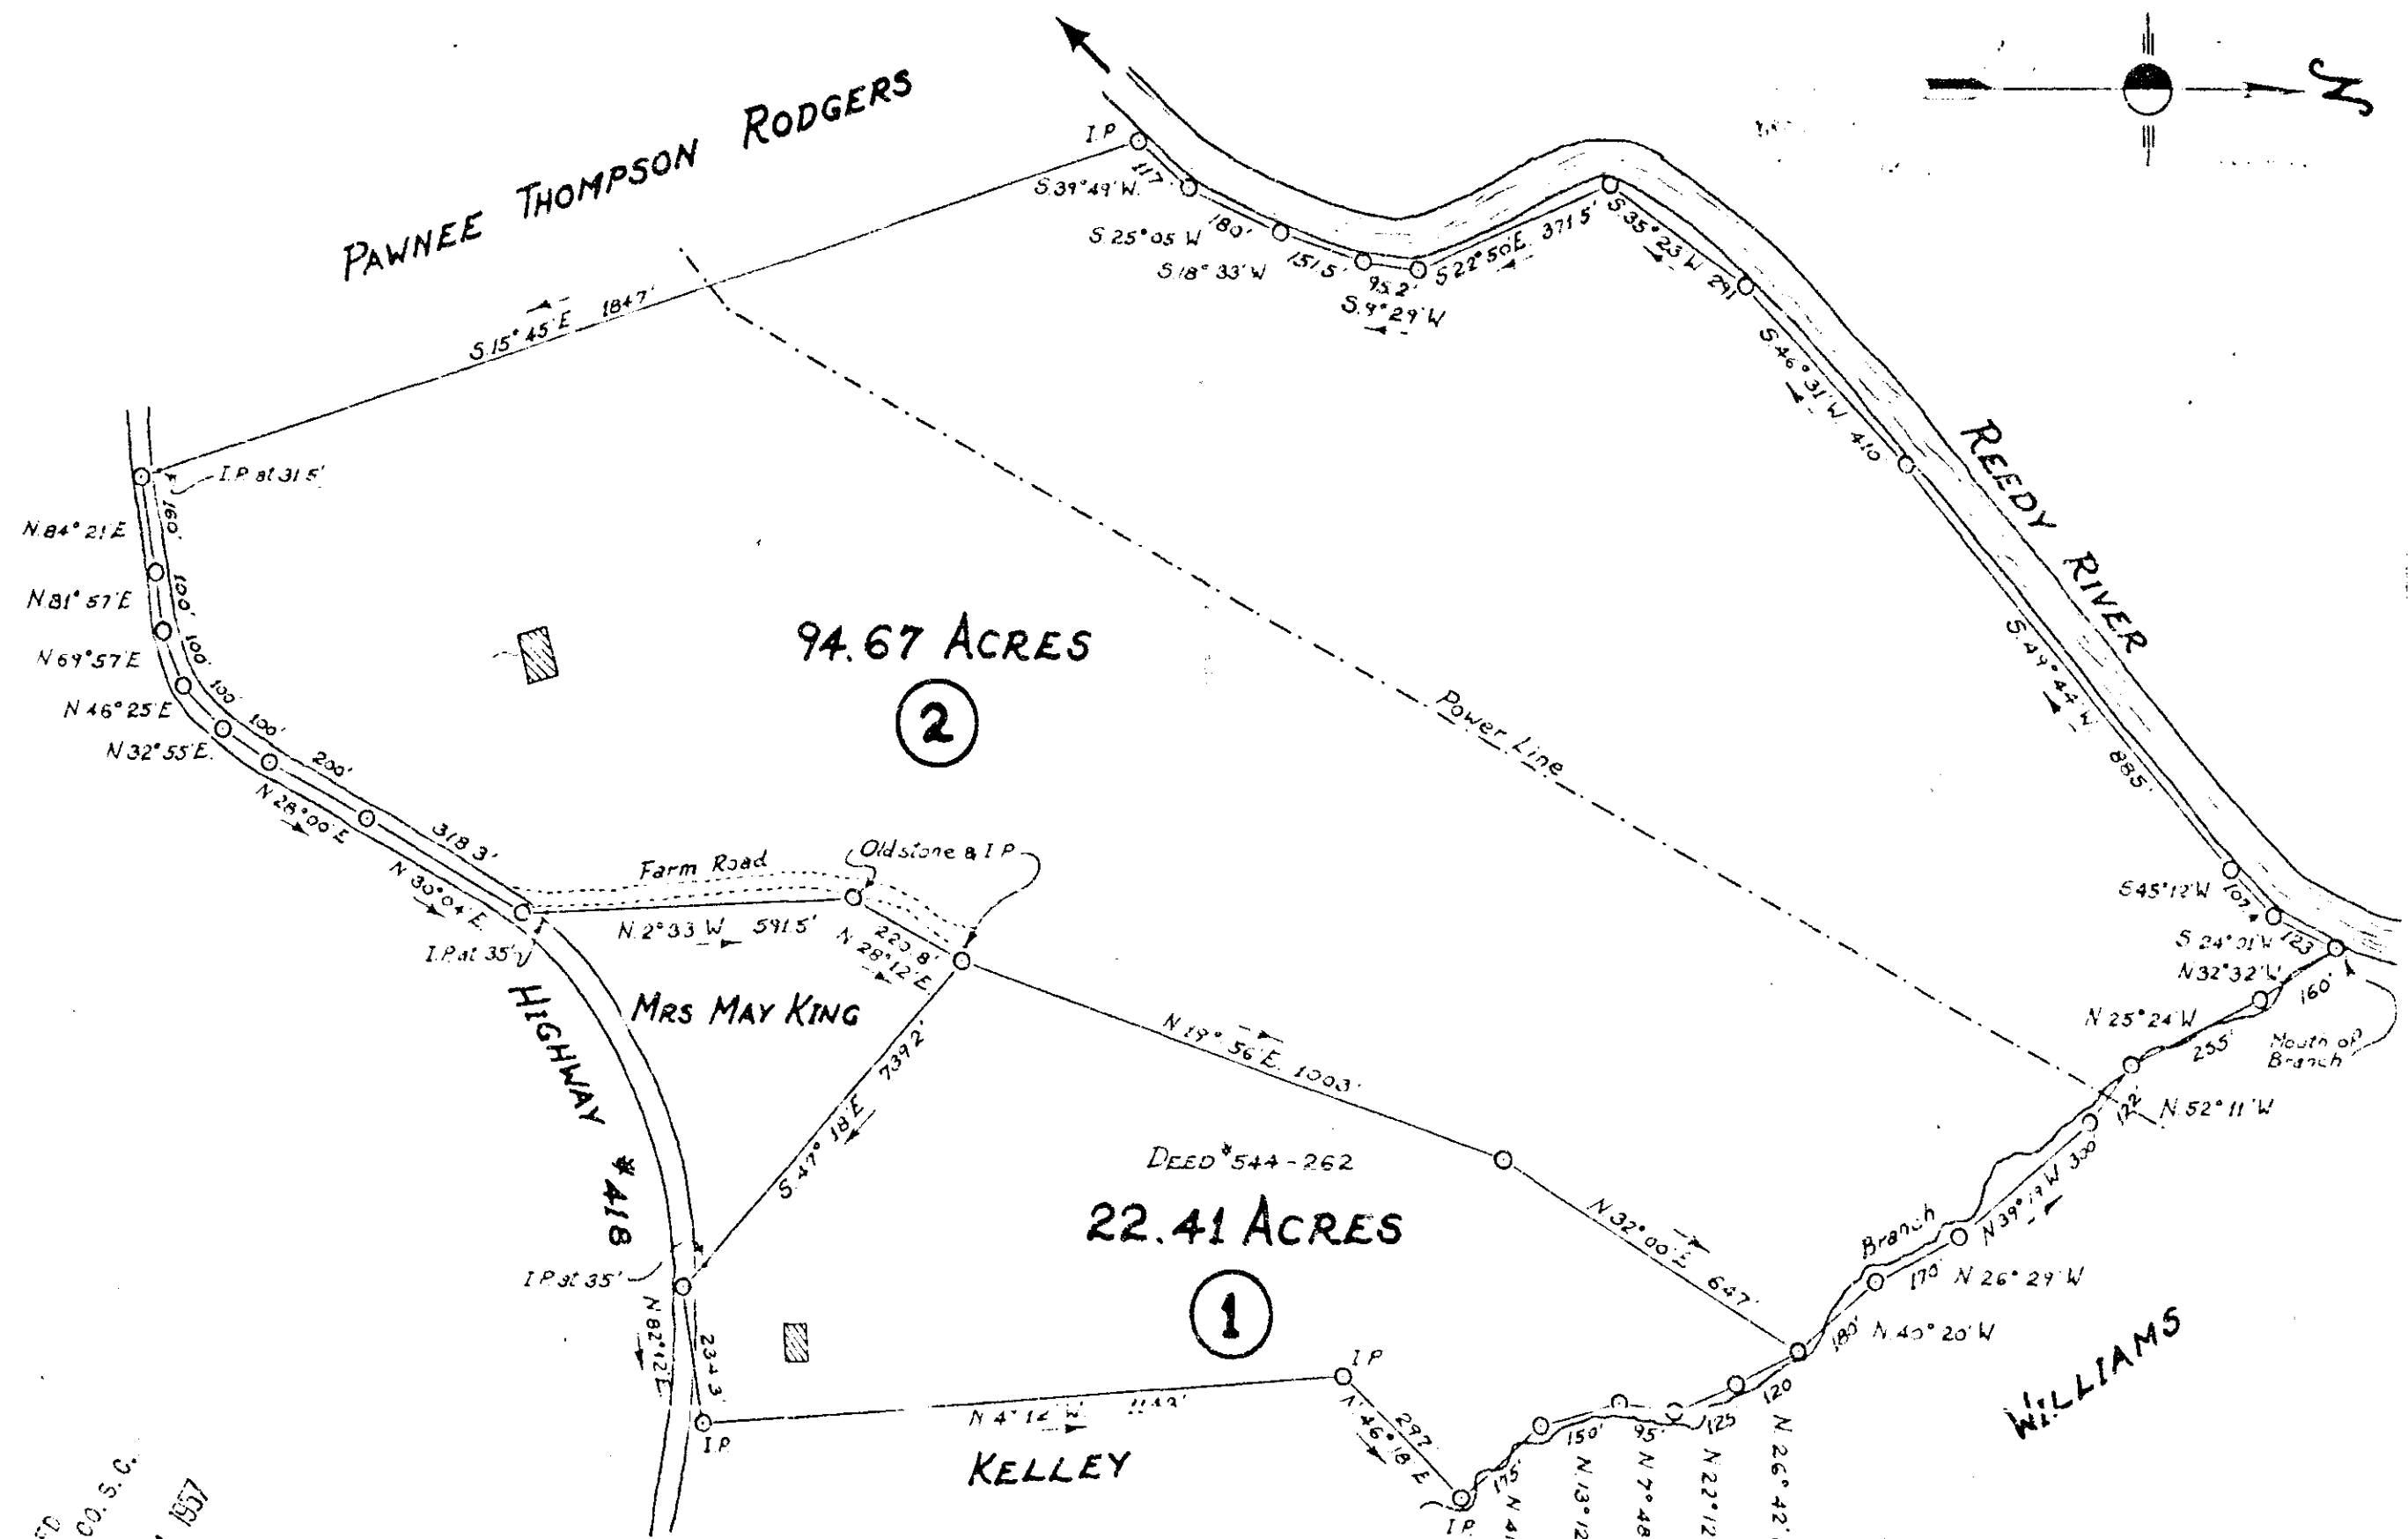

FILED
 GREENVILLE CO. S. C.
 MAR 1 2 31 PM 1957
 OLLIE FLEMING WORTH
 R. M. C.

PROPERTY OF
FRED E. VAUGHN
 LOCATED AT FORK SHOALS
 FAIRVIEW TOWNSHIP GREENVILLE COUNTY
 SOUTH CAROLINA

SCALE: 1" = 300 FEET
 FEB. 26 1957
 SURVEY COMPLETED FEB. 22 1957

NOTE: TRACT #2 SUBJECT TO WATER RIGHTS
 IF ANY BY FORK SHOALS MANUFACTURING
 COMPANY

H. S. BROCKMAN, REG SURVEYOR #359
 GREER, S. C.
 JOHN A. SIMMONS - DRAFTSMAN.

5141
 LL-198