


# Plat Book-MM-Page 3

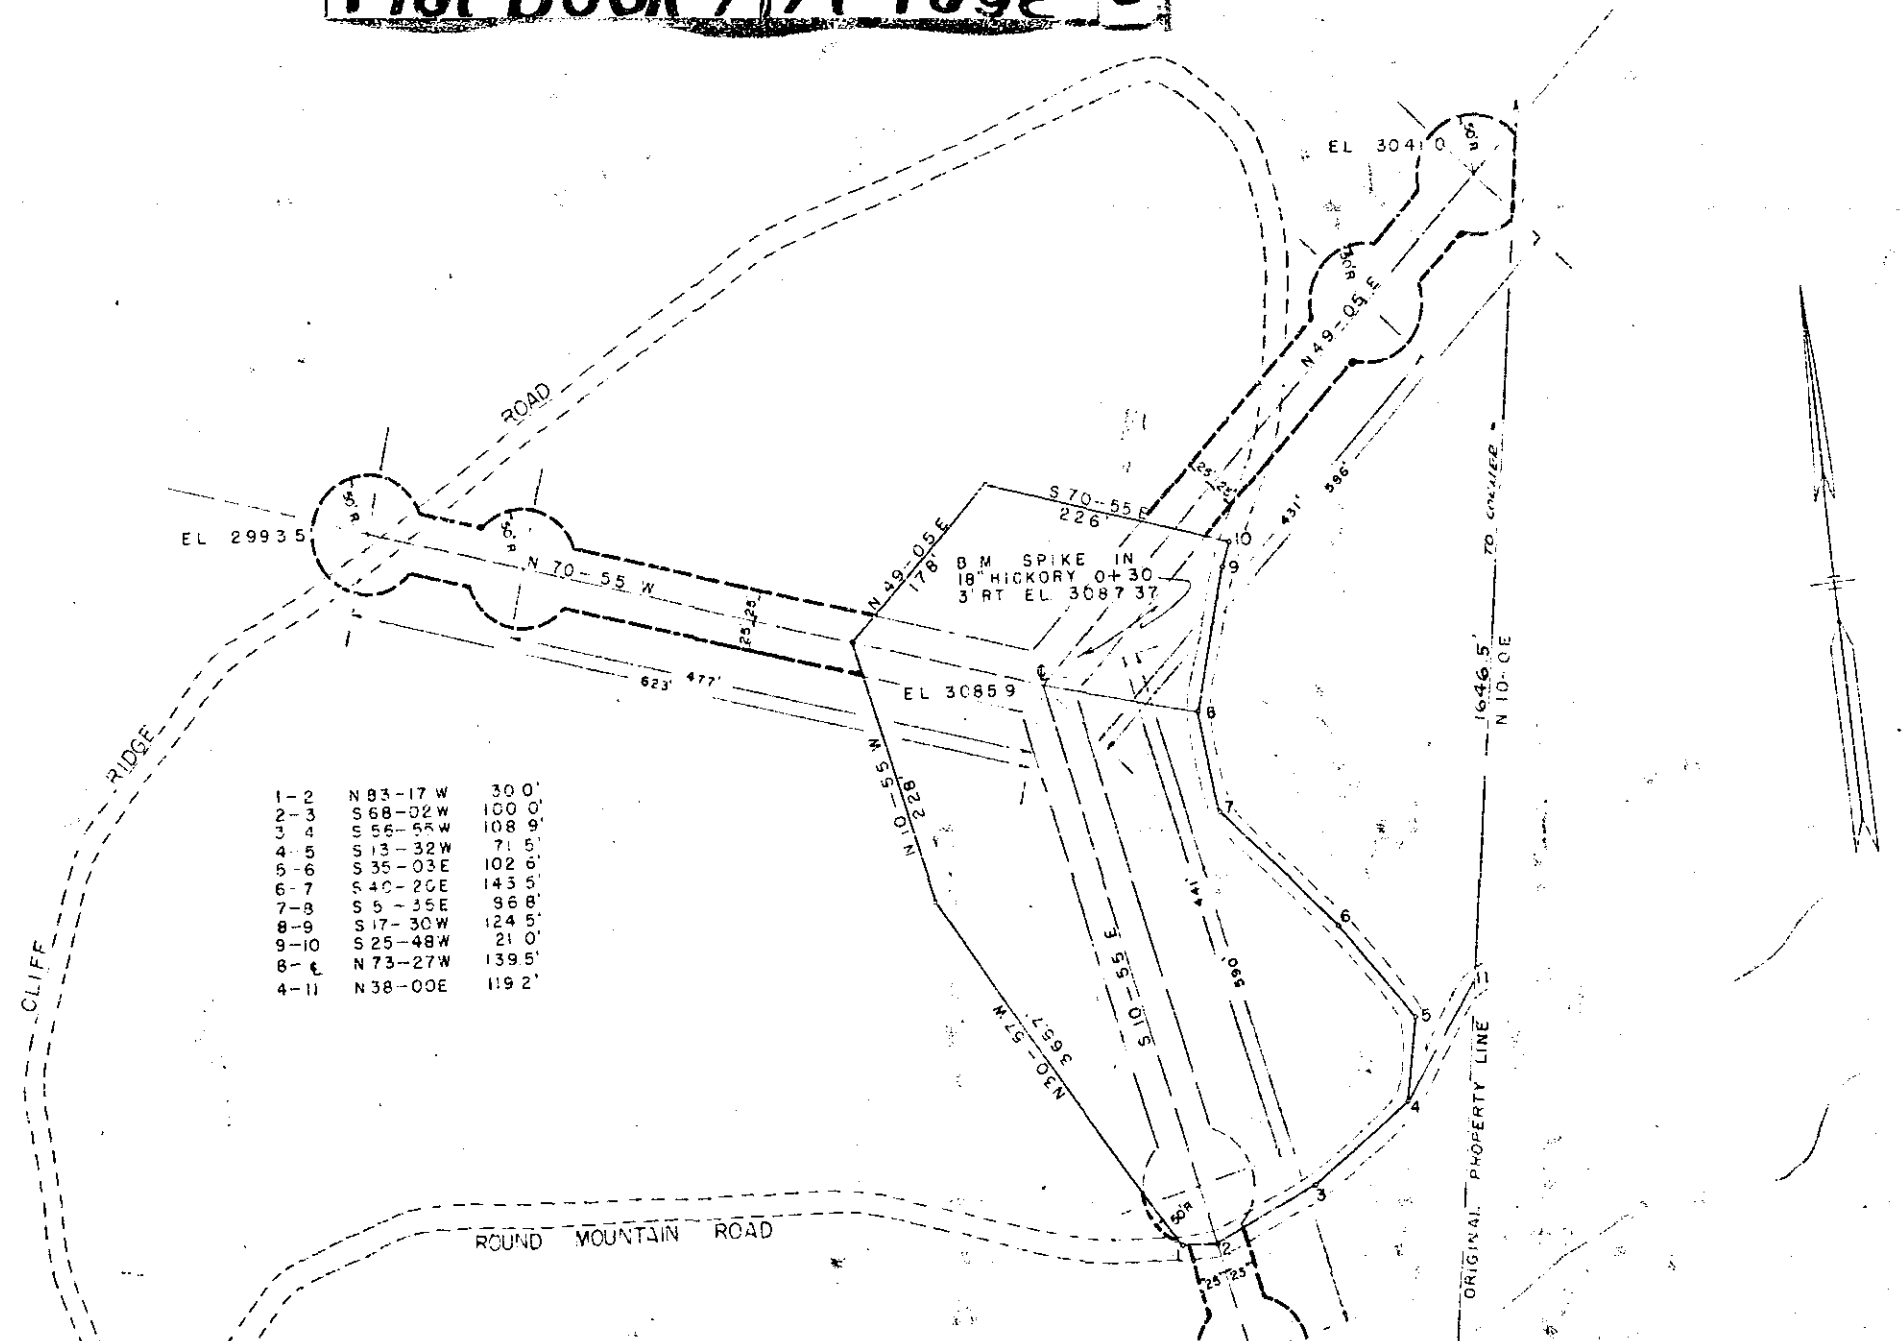

1-2	N 83-17 W	300'
2-3	S 68-02 W	100 0'
3-4	S 56-52 W	108 9'
4-5	S 13-32 W	71 5'
5-6	S 35-03 E	102 6'
6-7	S 40-20 E	143 5'
7-8	S 5-36 E	96 8'
8-9	S 17-30 W	124 5'
9-10	S 25-48 W	21 0'
10-11	N 73-27 W	139 5'
4-11	N 38-00 E	119 2'

PROPOSED TRANSMITTER SITE  
 FOR  
**W.M.R.C. INCORPORATED**  
 CAESAR'S HEAD GREENVILLE COUNTY, S.C.  
 SCALE 1"=100'  
 MAY 21, 1958  
 REV 19 MAY, 1958  
 SITE NO 1

PIEDMONT ENGINEERING SERVICE  
 GREENVILLE, SOUTH CAROLINA

JUN 19 1958

14553

*1.50*  
*M.M. 3*

14553. Filed This 19th day of July 1958  
 and Recorded in P. M. M. Page 3 at ...  
*Carrie Jamison*  
 Register of Deeds Greenville County, S.C.