


This is to certify that I am the owner of the property shown hereon and do approve the subdivision thereof as shown

E. Hummer

IRON PINS AT ALL CORNERS

129


CHEROKEE FOREST NO 3-24/57

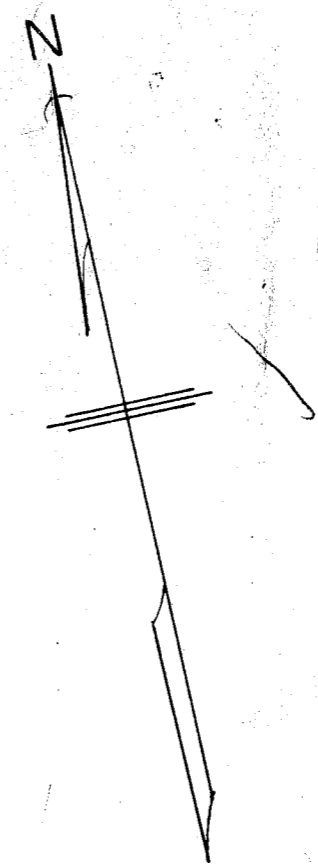

13300/00

162.7

00/113

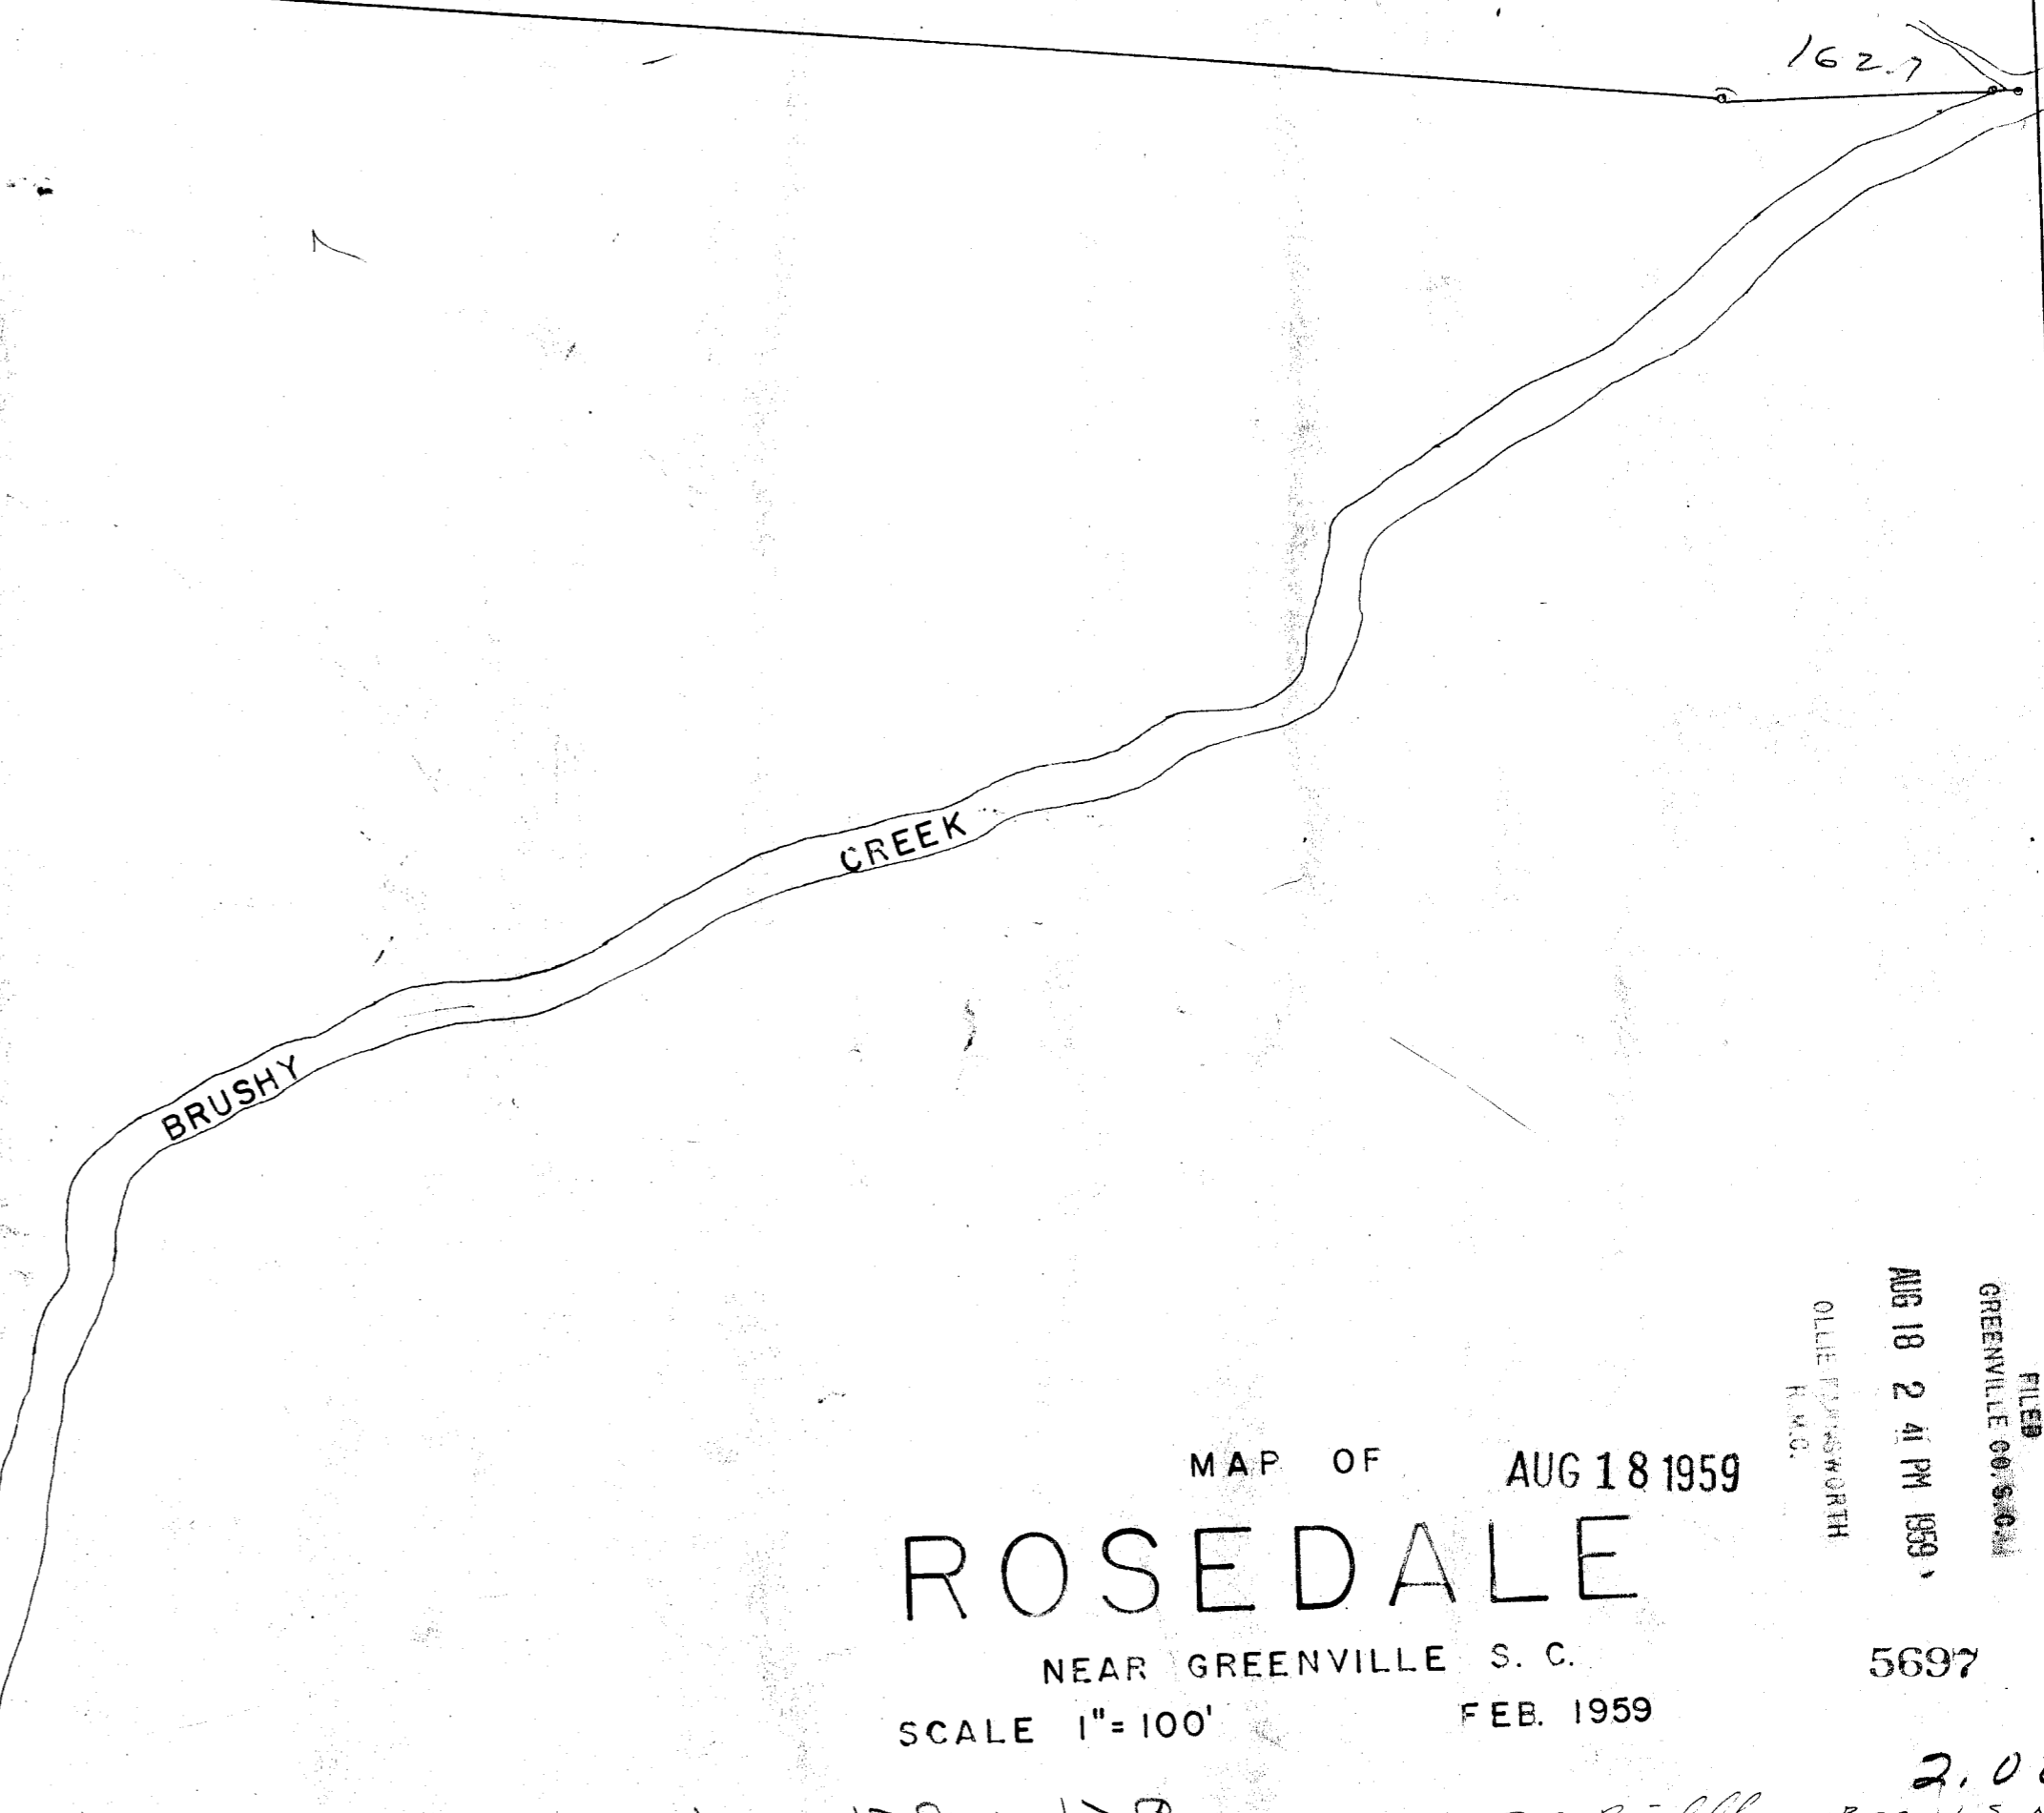

BRUSHY

CREEK

186

MAP OF AUG 18 1959
ROSEDALE
NEAR GREENVILLE S. C.
SCALE 1"=100'

FILED
GREENVILLE CO. S.C.
AUG 18 2 41 PM 1959
OLLIE F. ASHWORTH
R.M.S.
5697

MM-178 + 129

2.00
C.O. Riddell - Reg. L.S. No.

5697 Plat Title 18 City of Aug 18 1959
and Record 5 in 178 + 129
Ollie F. Ashworth
Register Meigs City, Meigs County, S.C.