


I hereby certify that I am the owner of property shown on this plat and do approve of the subdivision thereof as shown.  
*Mary B. Hartsell*

I hereby certify that this is an accurate map of an actual survey completed by me on May 16, 1957.  
*C. O. Riddle*  
Reg. S. C. Land Surveyor #1347

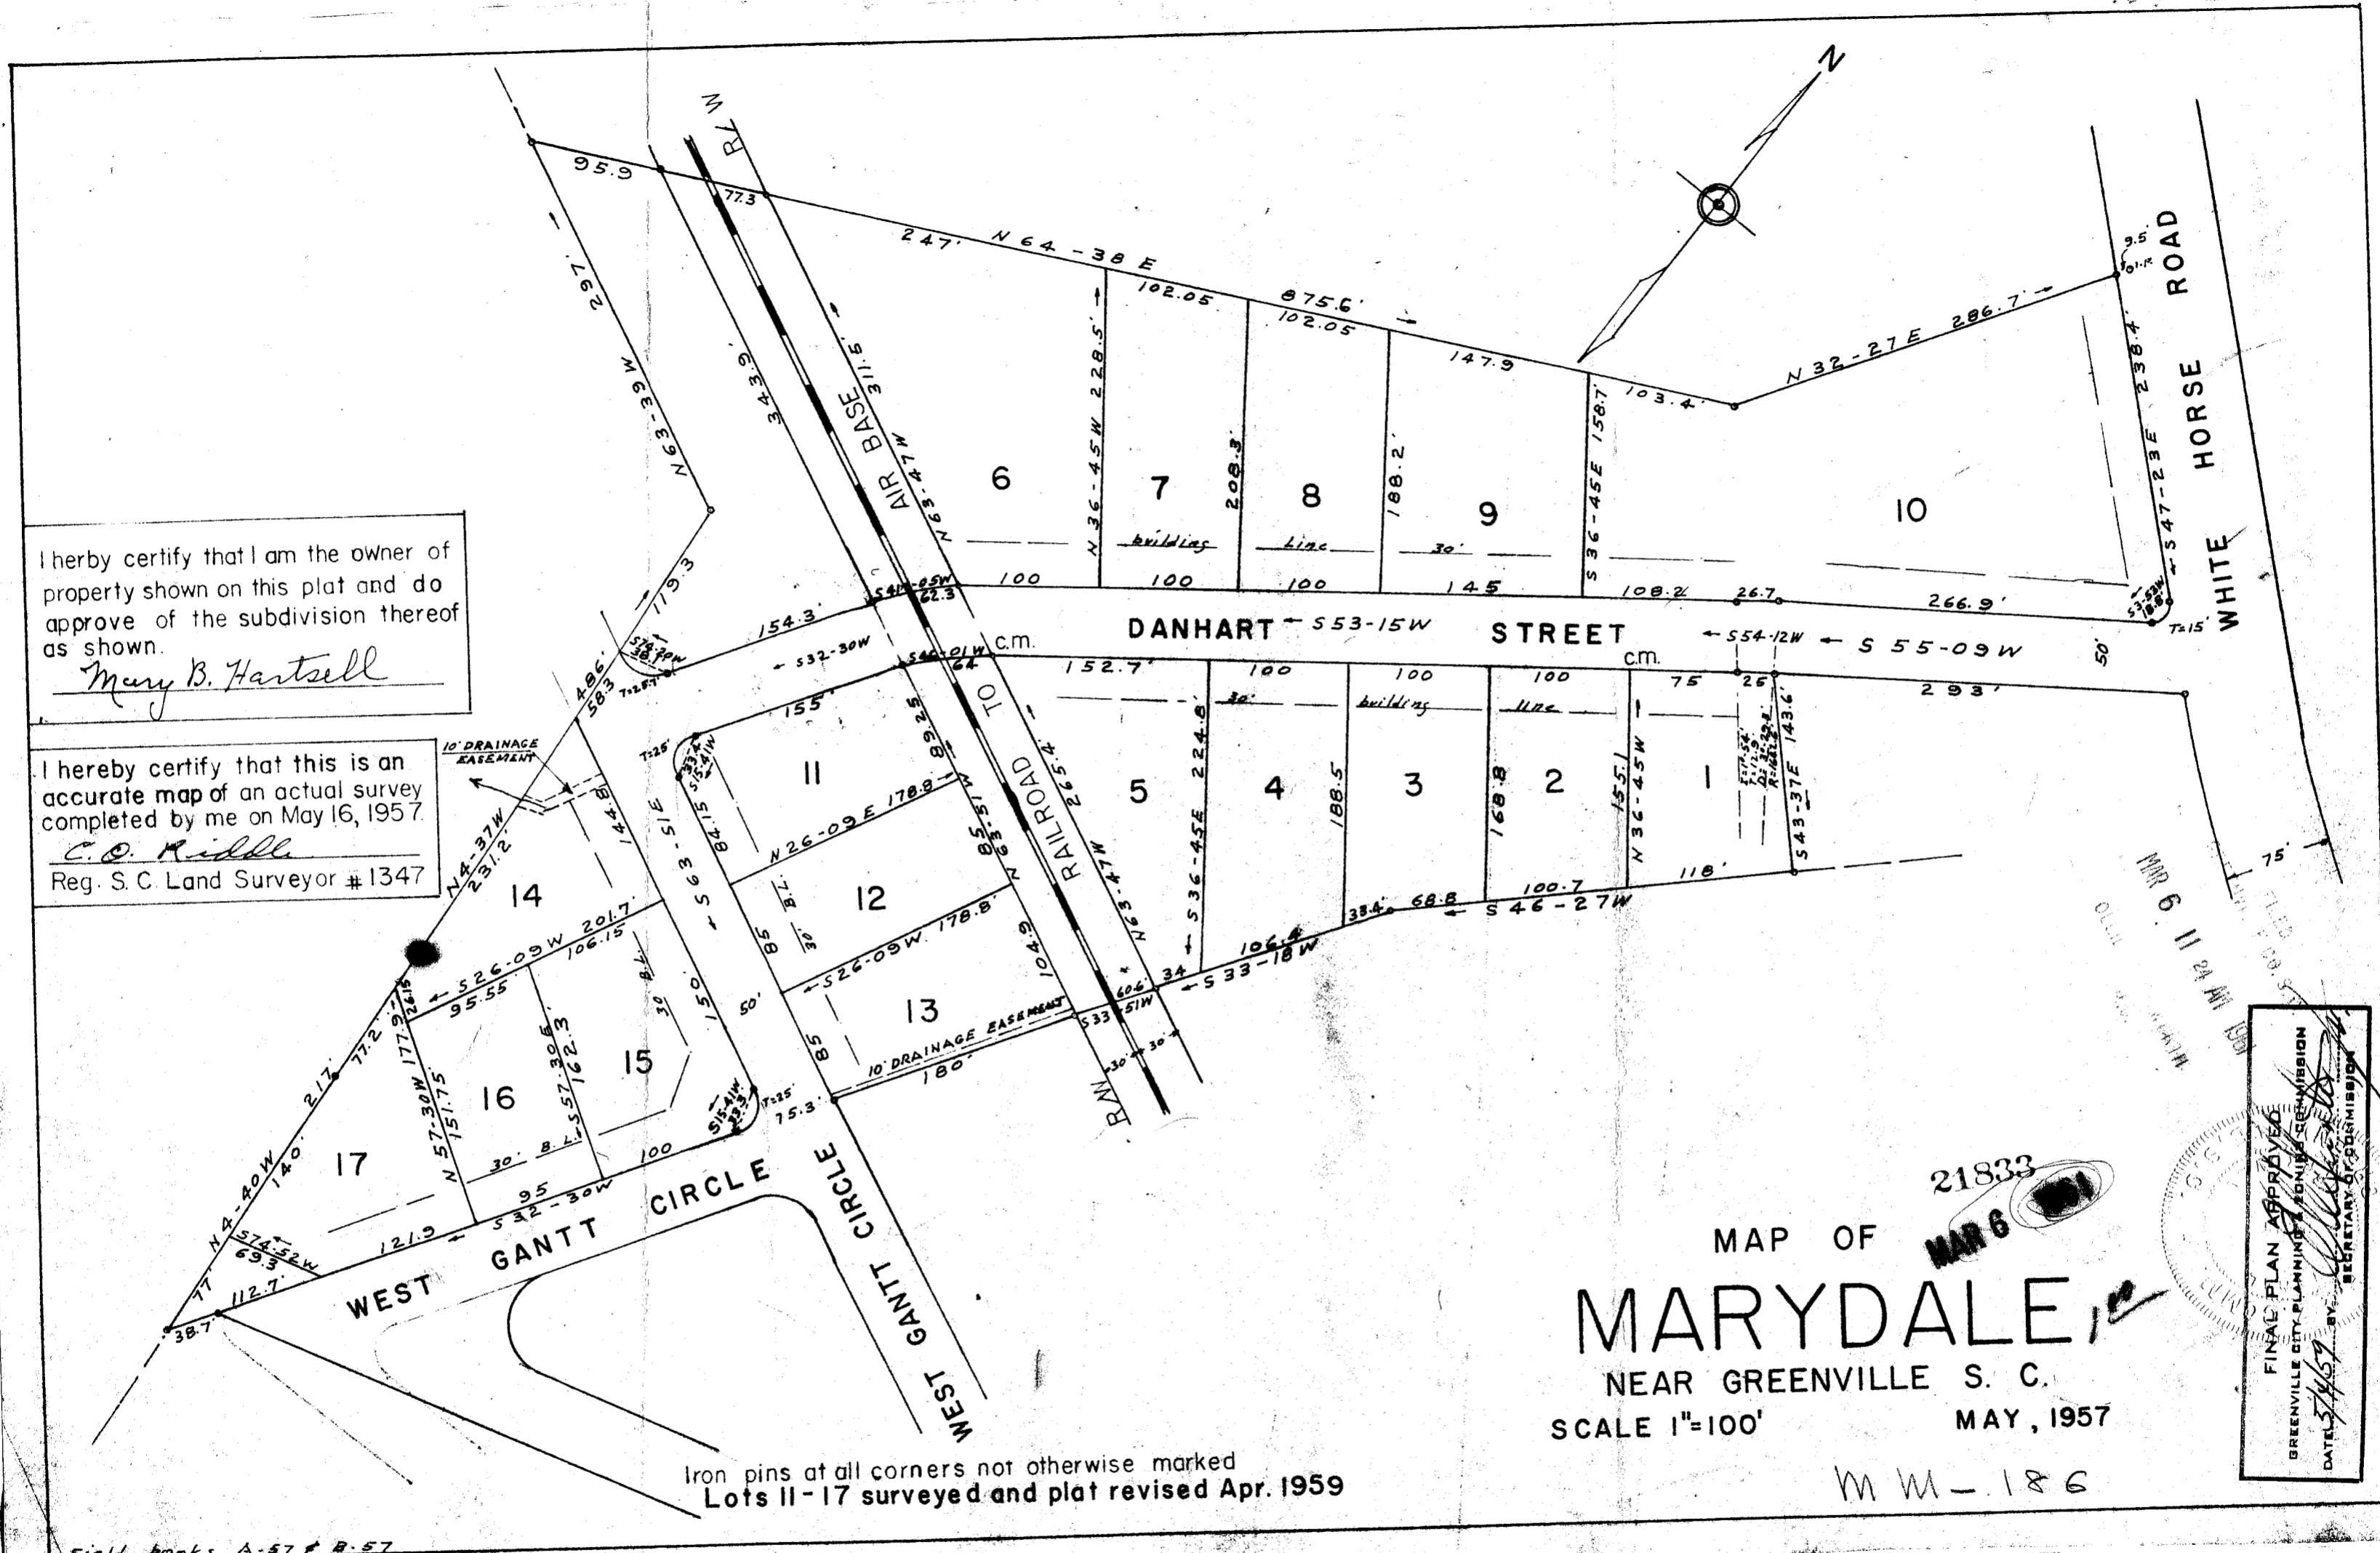

21833  
MAP OF  
**MARYDALE**  
NEAR GREENVILLE S. C.  
SCALE 1"=100'  
MAY, 1957

MM-186

FINAL PLAN APPROVED  
GREENVILLE CITY PLANNING BOARD PERMISSIO  
DATE 5/14/57 BY *[Signature]*  
SECRETARY OF PERMISSIO

MAR 6 11 24 AM 1957

Iron pins at all corners not otherwise marked  
Lots 11-17 surveyed and plat revised Apr. 1959

Field books A-57 & B-57

21833 Filed This 6 day of March 1957  
And Recorded in Vol. M. W. # 186 at  
*[Signature]*  
Register Meane Conveyance  
County, S. C.