

Plat Book-NN-Page 56


L. J. MEARES

FILED
GREENVILLE CO. S. C.


SEP 26 11 34 AM 1957

OLLIE F. SCAWORTH
R. M. C.

L. J. MEARES

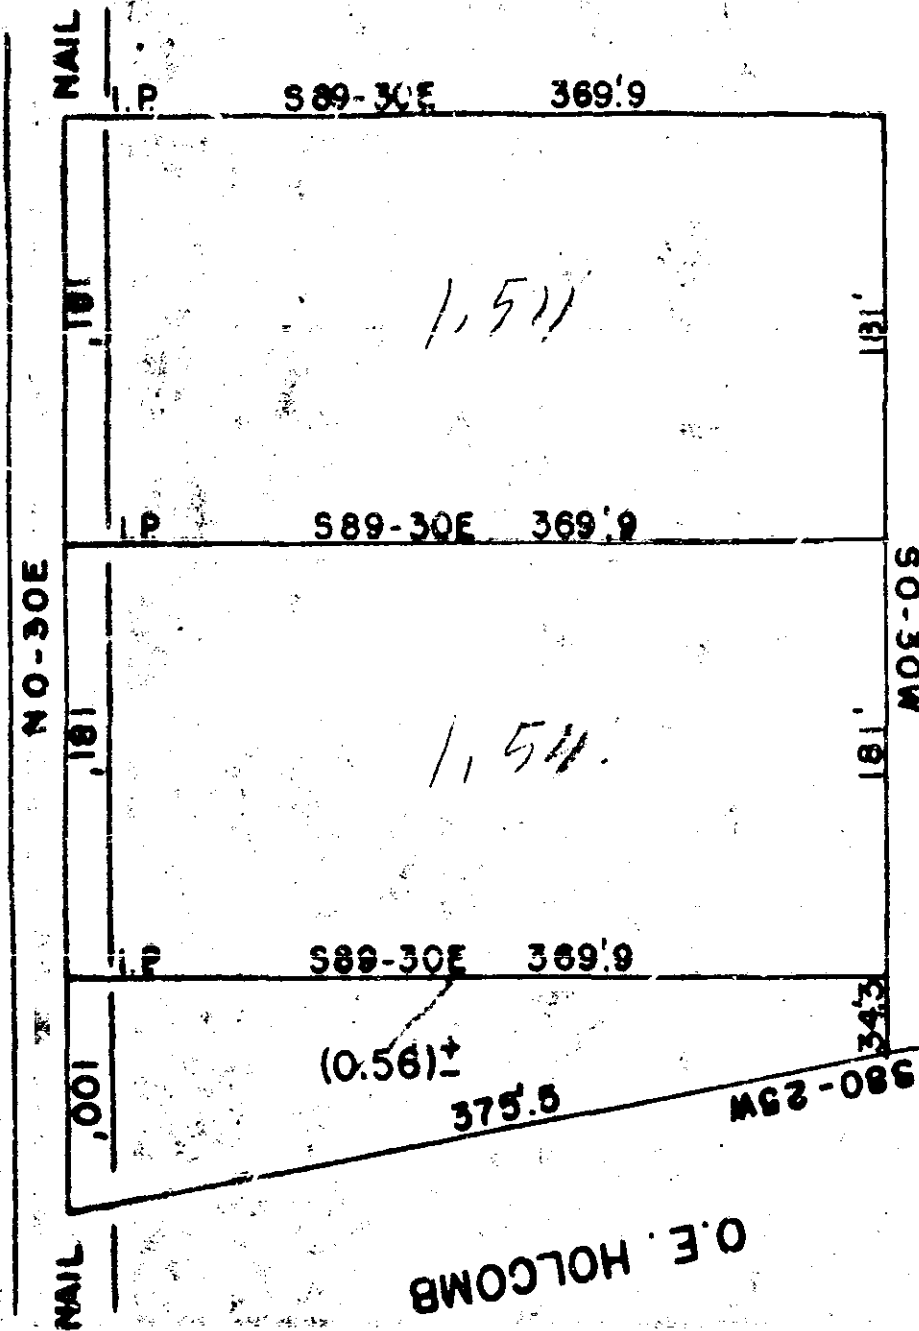

L. J. MEARES

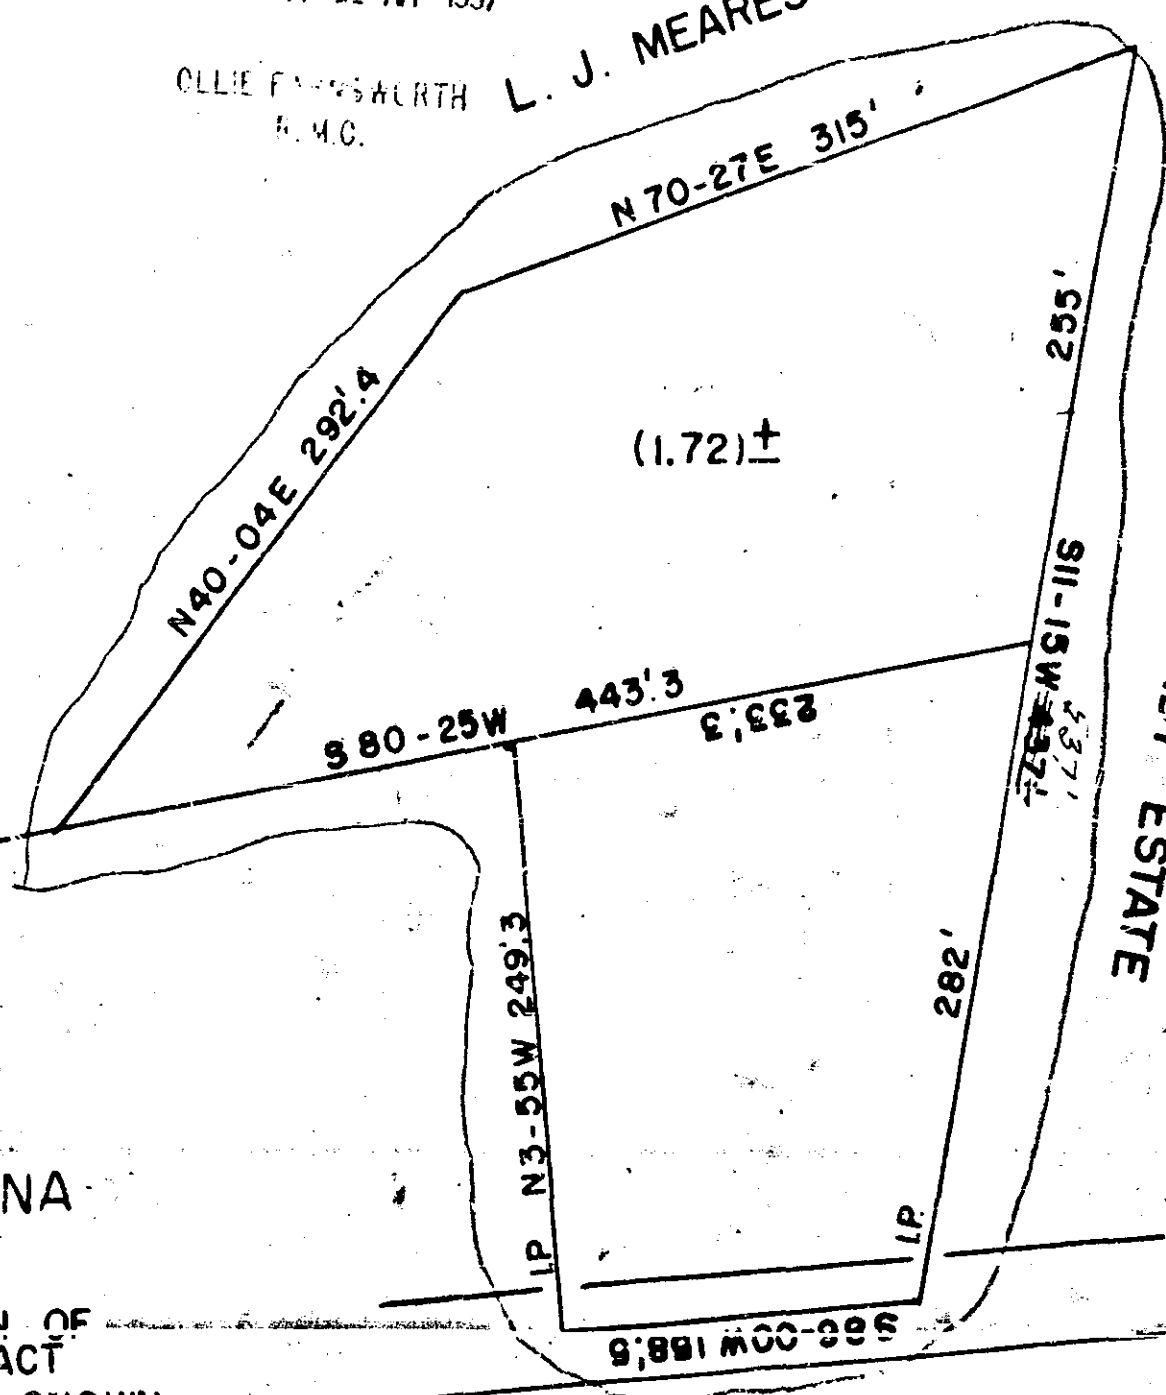

O. E. HOLCOMB

STATE OF SOUTH CAROLINA
GREENVILLE COUNTY

ABOVE PLAT SHOWS A PORTION OF
L. J. MEARES LAND. SAID TRACT
OF LAND IS SUBDIVIDED AS SHOWN
ABOVE.

SURVEYED JULY 27, 1957

John C. Smith
JOHN C. SMITH
REG. L. S. NO. 1443

SEP 26 1957
22874

NOTE: I.P.'S AT
ALL CORNERS.

J. C. S.

B 68 P 49

Pastorin
151 - 502

NN-56

1" = 100'

22874 Filed This 26 day of SEP 19 57
And Recorded in vol. NN Page 56
Ollie F. Scaworth
Registrar in Charge Greenville County, S. C.