
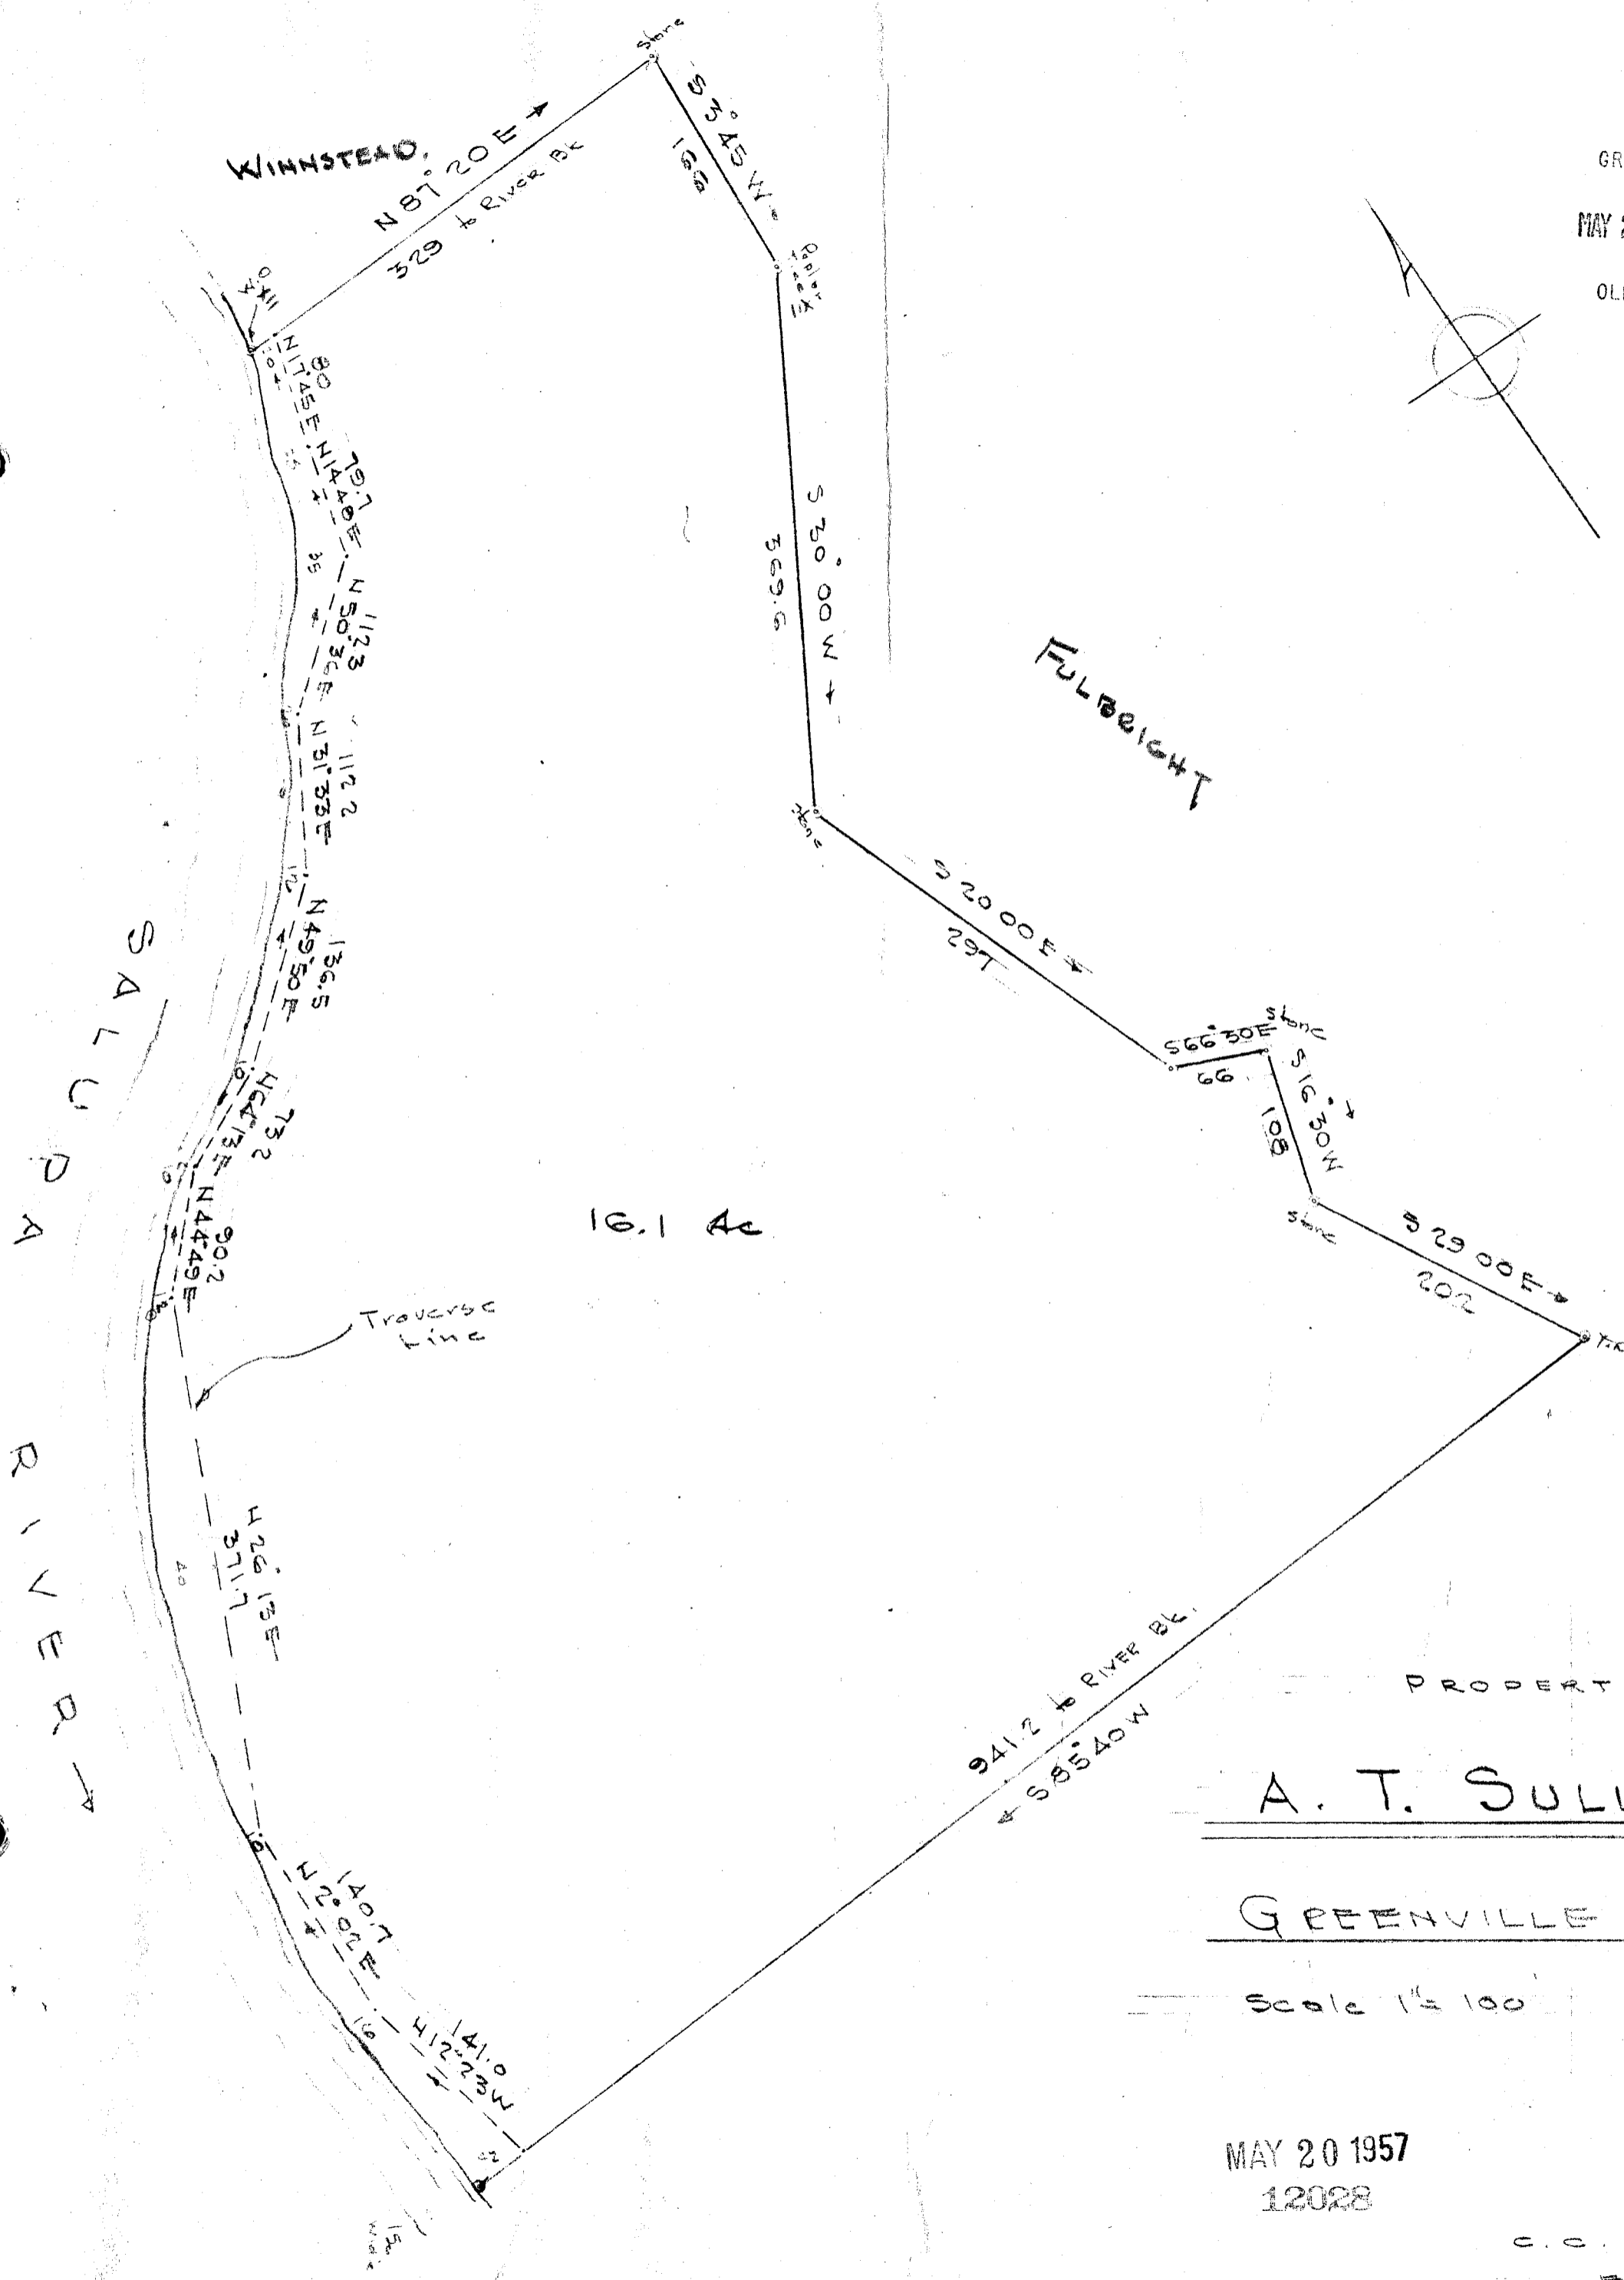


SW 1⁰⁰

FILED
GREENVILLE CO. S. C.
MAY 20 11 17 AM 1957
OLLIE FARMWORTH
R. M. C.

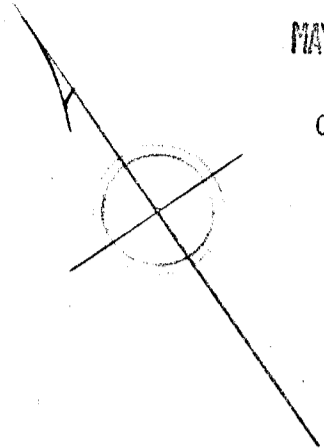

16.1 Ac

12028, Map of City of Greenville, S.C.
and Recorded in Vol. N. X. Page 13 at...
Ollie Farmworth
Register Meane Conveyance Greenville County, S. C.

PROPERTY OF

A. T. SULLIVAN

GREENVILLE COUNTY, S. C.

Scale 1/2" = 100'

APRIL 17, 1957

MAY 20 1957
12028

C. C. JONES & ASSOCIATES
ENGINEERS
GREENVILLE, S. C.