


GREENVILLE, S.C.

APR 15 5 00 PM 1959

OLLIE T. NORTH
REVISED

1.00. - picture
27103
APR 15 1959

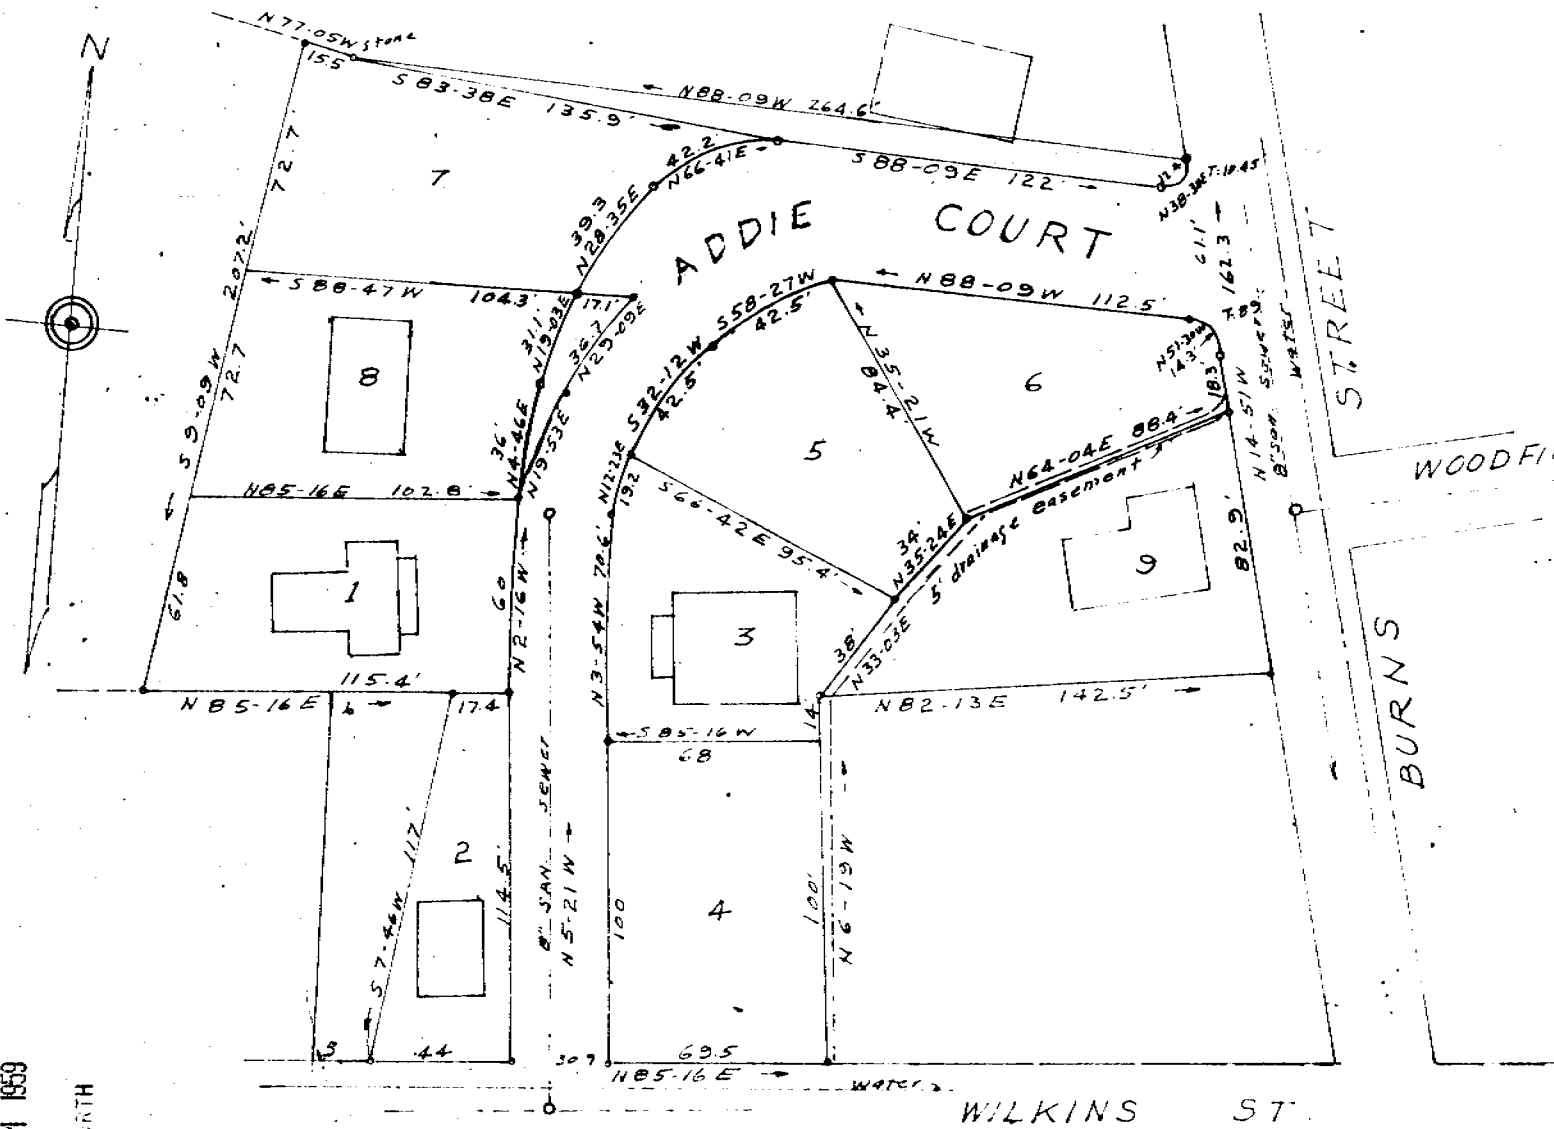

PROPERTY OF
ALFARATA CALHOUN DOWNS
GREENVILLE S. C.
SCALE 1" = 50' AUG. 1957

E. C. Reddick - Reg. L.S.

Recorded April 15, 1959 at 5:00 P. M. # 27023