


Recorded June 1, 1960 at 10:07 A. M. #32986

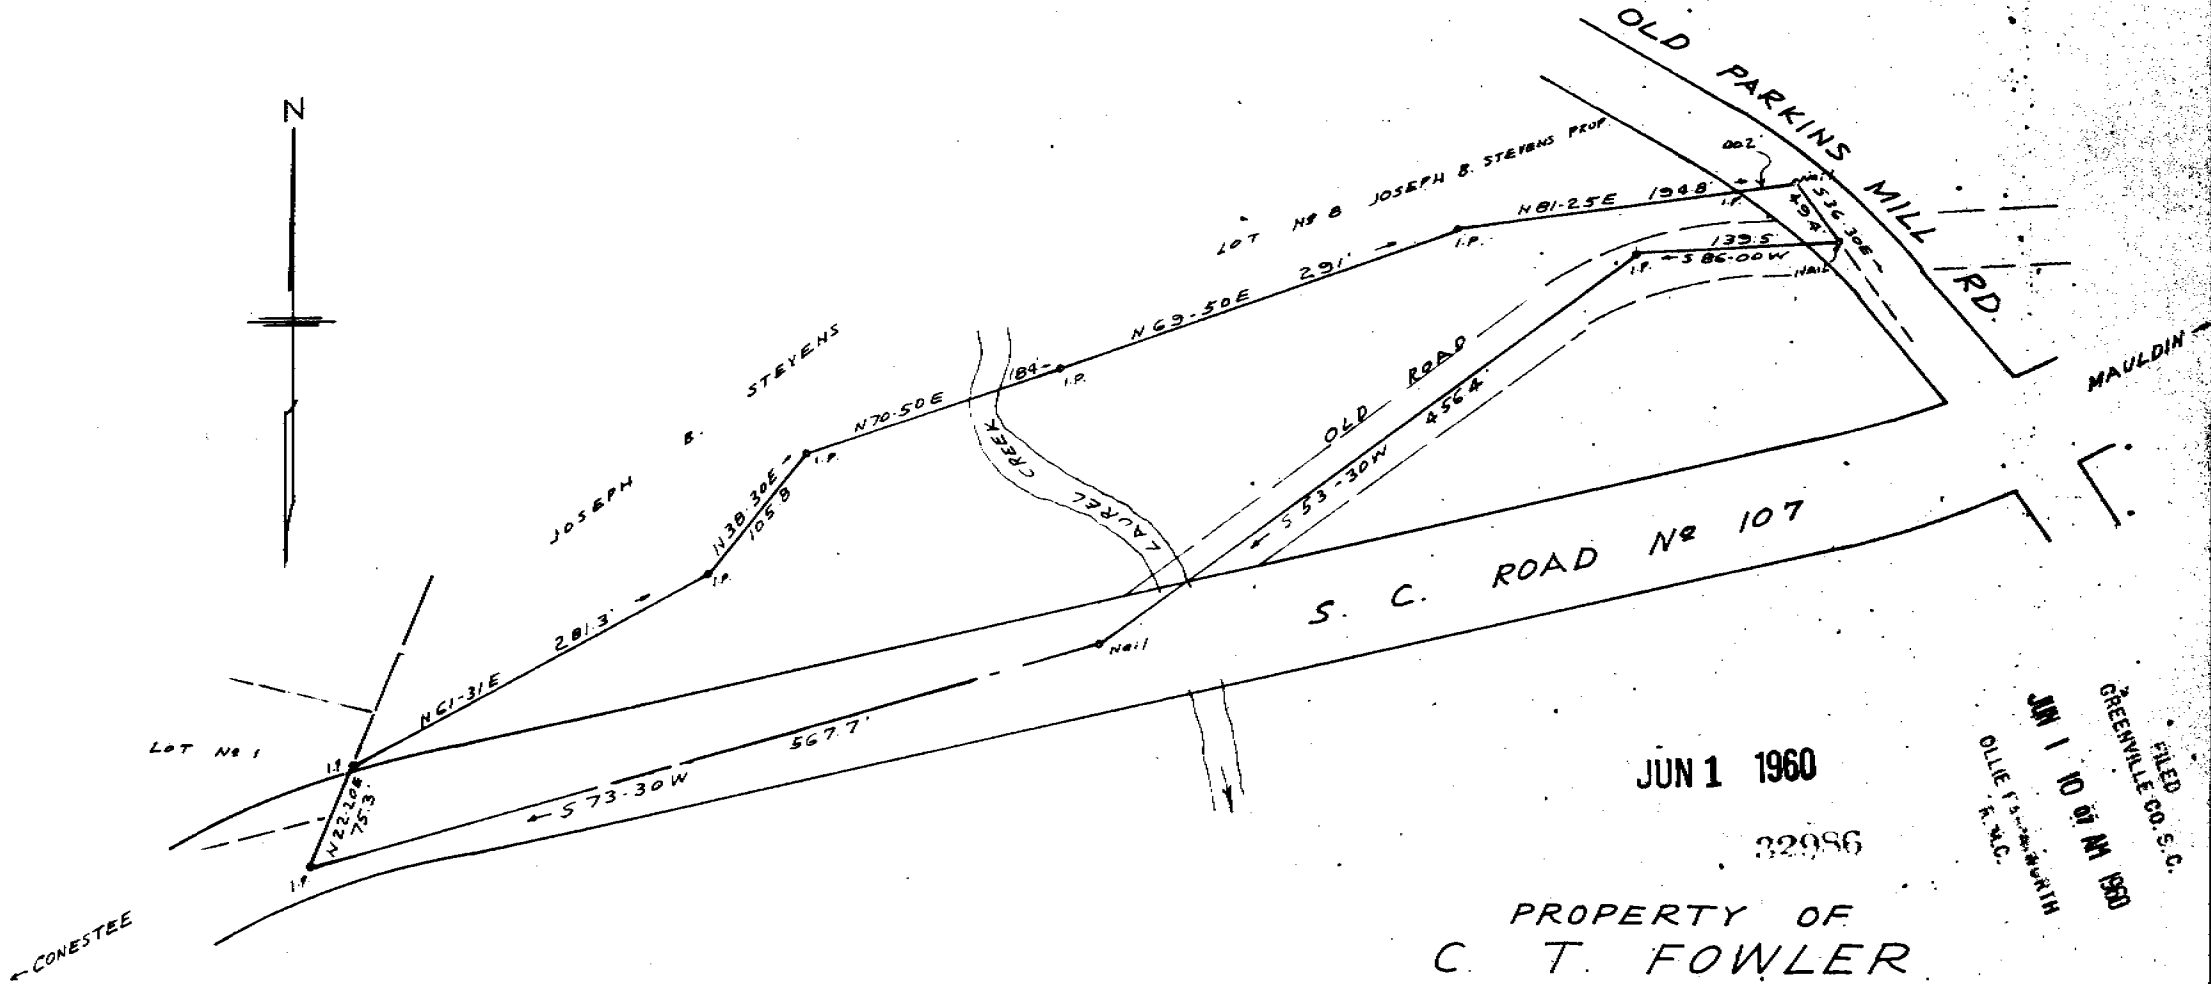

JUN 1 1960

32986

PROPERTY OF  
 C. T. FOWLER  
 NEAR CONESTEE S. C.  
 SCALE 1"=100' MAY 1960

FILED  
 GREENVILLE CO. S. C.  
 JUN 1 10 07 AM 1960  
 OLLIE F. SMITH  
 R. M. C.

See 100 C. O. Riddle Reg. Co.