


Plat Book PP, Page 29 B

29

29118
Filed this 13th of Dec. 1957
at Greenville S.C.
Book PP-29
Register Messrs. Conroy and Greenville County, S.C.

U. S. HIGHWAY No 29

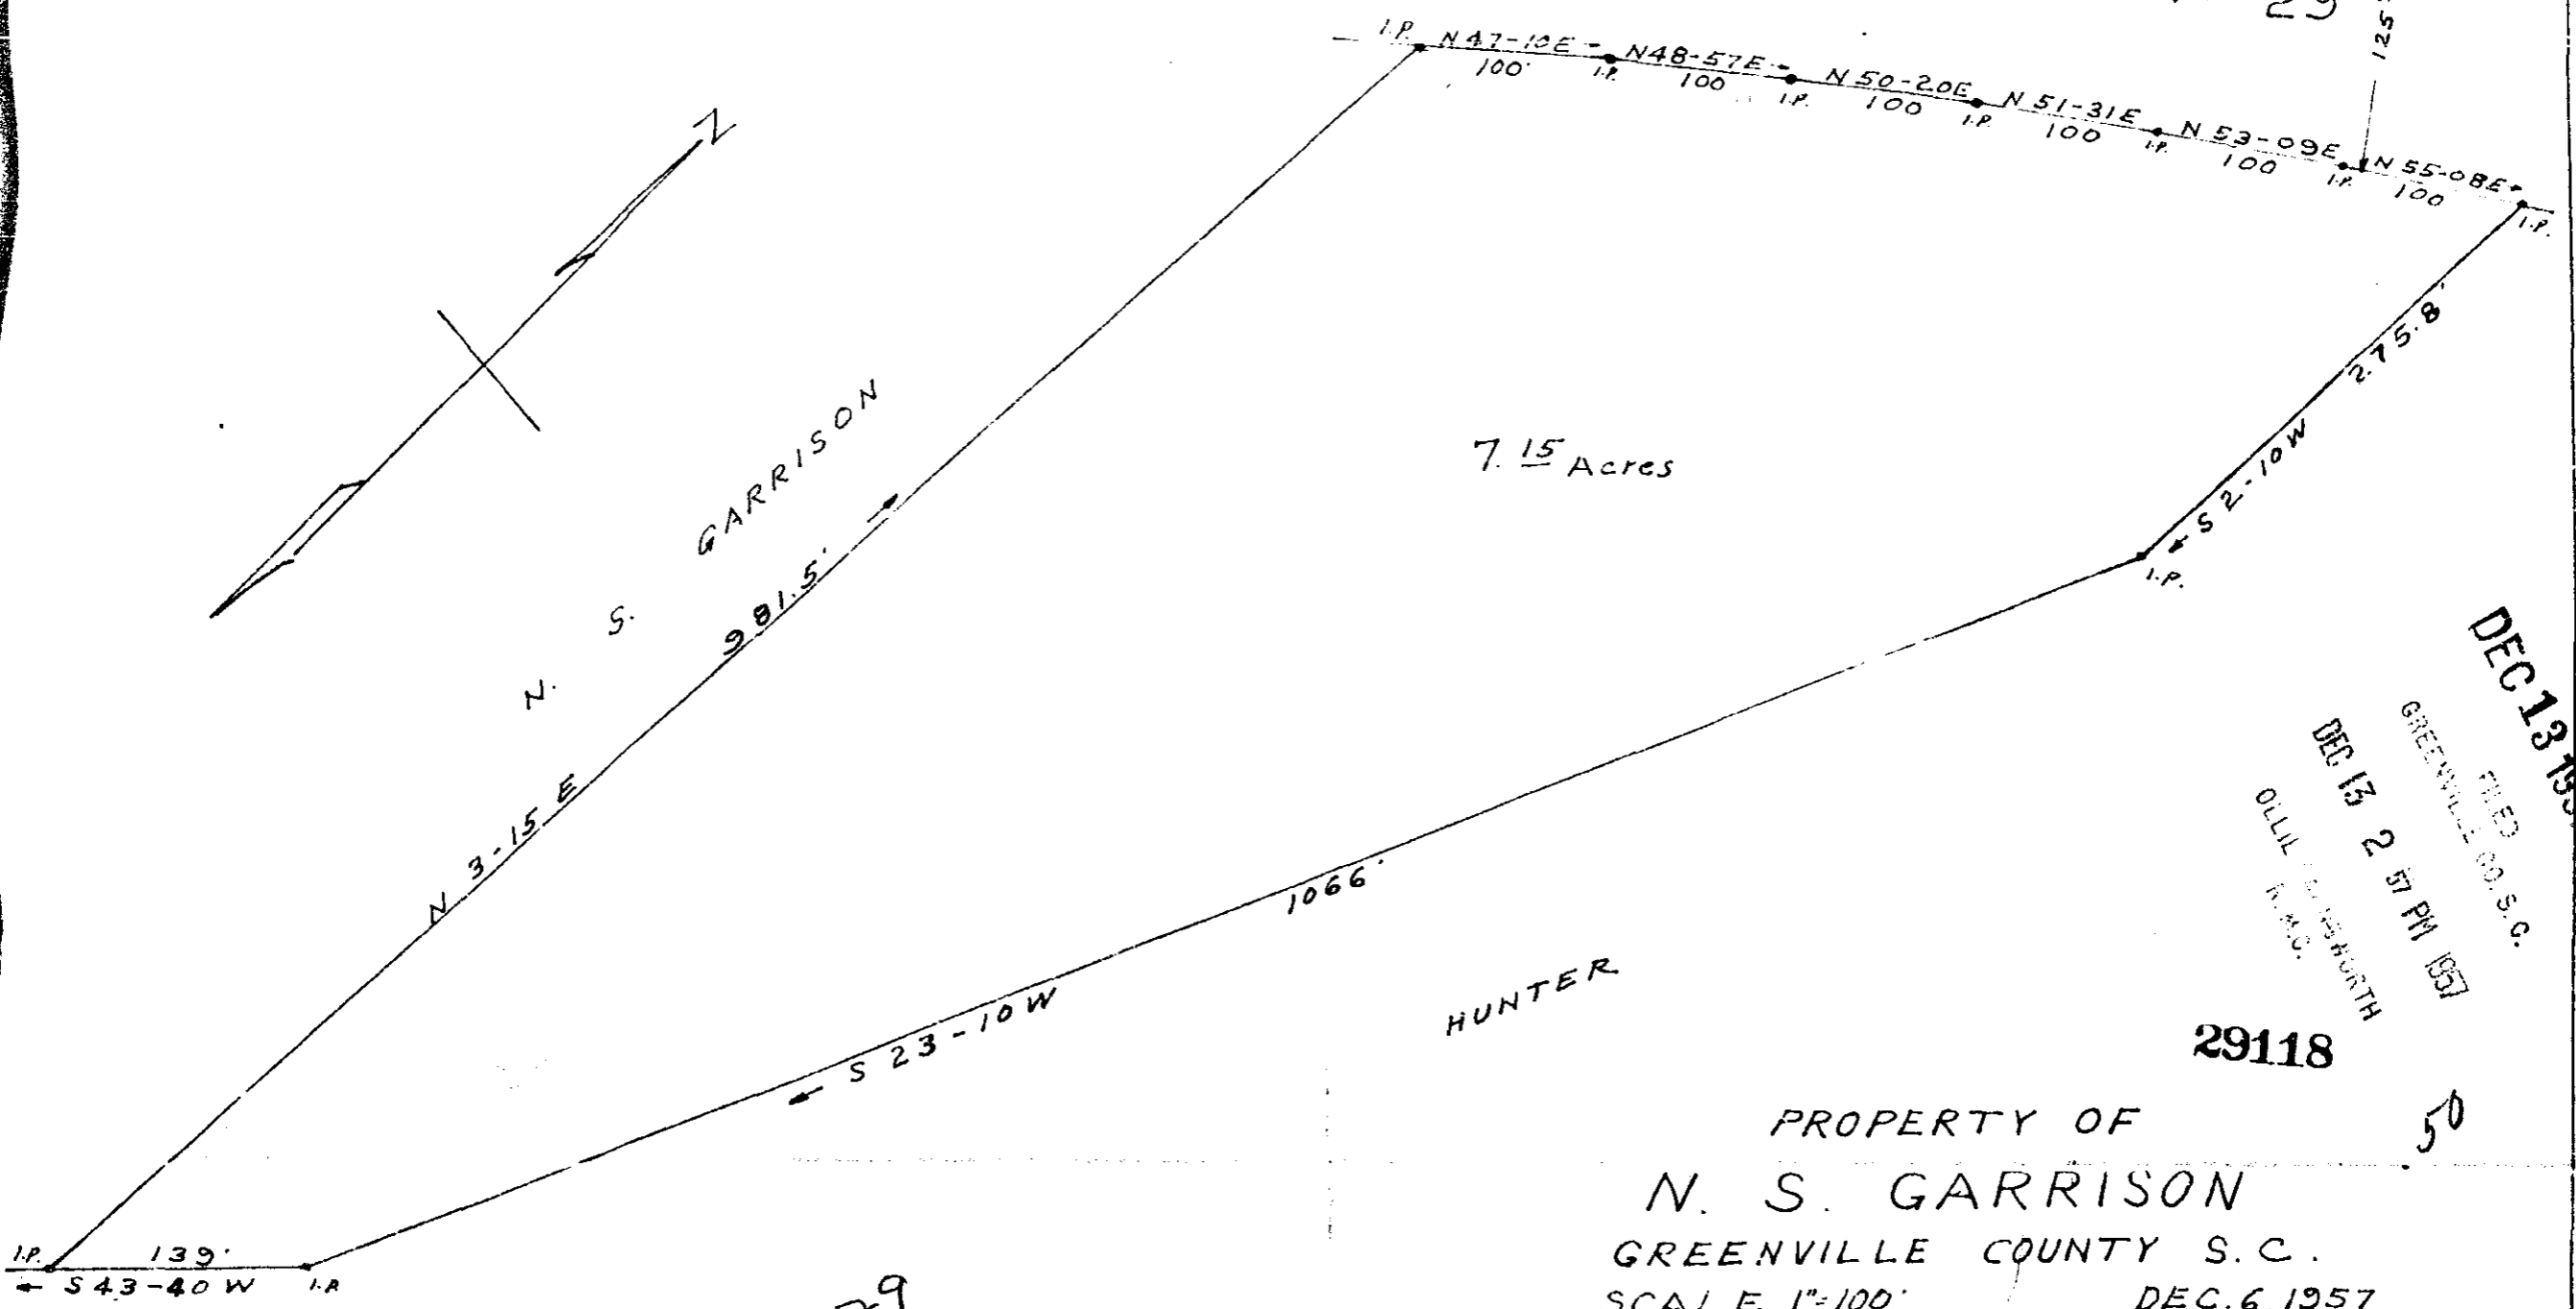

DEC 13 1957

FILED
GREENVILLE CO. S.C.
DEC 13 2 57 PM 1957
OLLIE H. NORTH
R.M.C.

29118

PROPERTY OF
N. S. GARRISON
GREENVILLE COUNTY S.C.
SCALE 1"=100' DEC. 6, 1957

50

Field book D-57

PP-29

J. O. Riddle - Reg. L.S. No 1347