



FILED
GREENVILLE S.C. S. C. P.
JUL 30 3 26 PM 1959
DOLLE TAYLOR WORTH
16.50

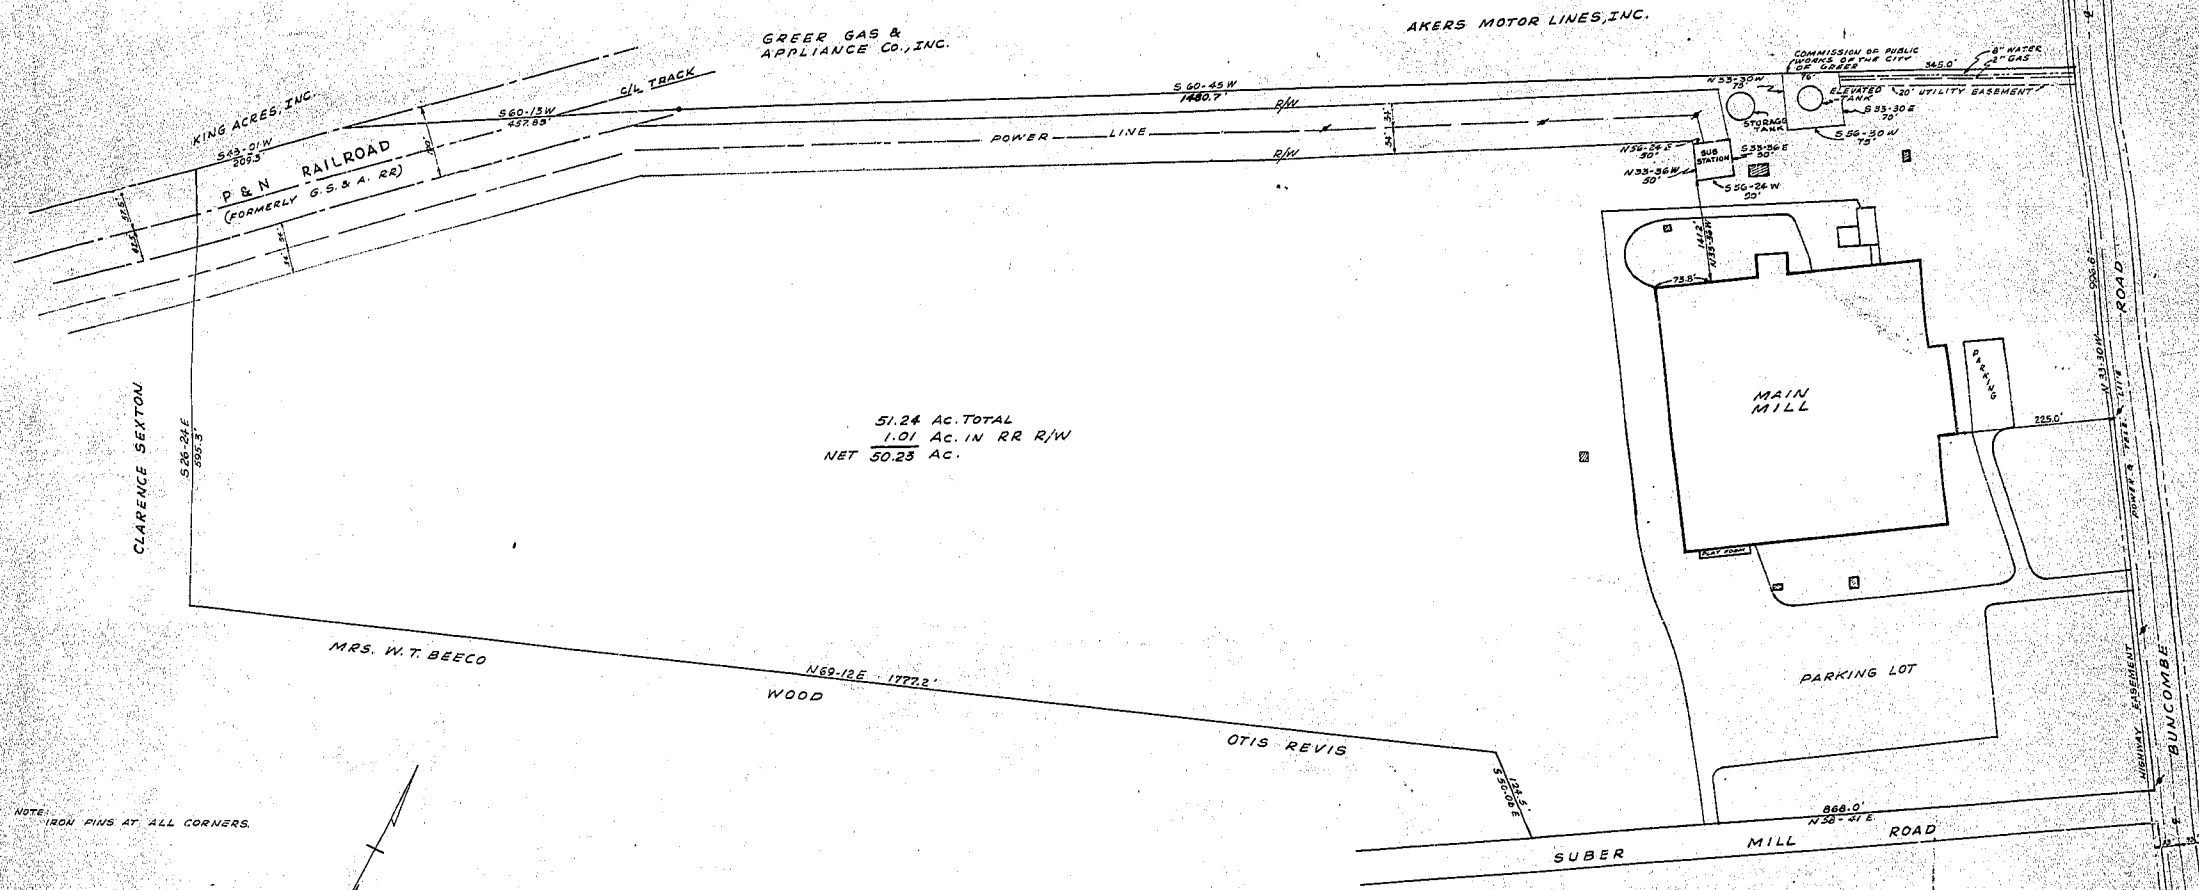

NOTE: IRON PINS AT ALL CORNERS.

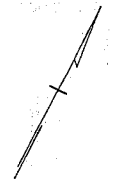

I HEREBY CERTIFY THAT I SURVEYED THE PROPERTY SHOWN ABOVE AND THAT IT IS CORRECT.

William S. Savelle
REGISTERED ENGINEER, No. 982

PROPERTY SURVEY FOR
RELIEF AND ANNUITY BOARD
OF THE SOUTHERN BAPTIST CONVENTION

NEAR GREER, S. C.
SCALE 1" = 100' 13 JULY 1959

PIEDMONT ENGINEERING SERVICE

THIS SURVEY WAS MADE IN ACCORDANCE WITH THE PROVISIONS OF THE ACT OF THE GENERAL ASSEMBLY OF THE STATE OF SOUTH CAROLINA, PASSED MARCH 27, 1958, AND THE ACT OF THE GENERAL ASSEMBLY OF THE STATE OF SOUTH CAROLINA, PASSED MARCH 27, 1958, AND THE ACT OF THE GENERAL ASSEMBLY OF THE STATE OF SOUTH CAROLINA, PASSED MARCH 27, 1958.

3721

QQ-94

