


# Plat Book-QQ Page 131 A

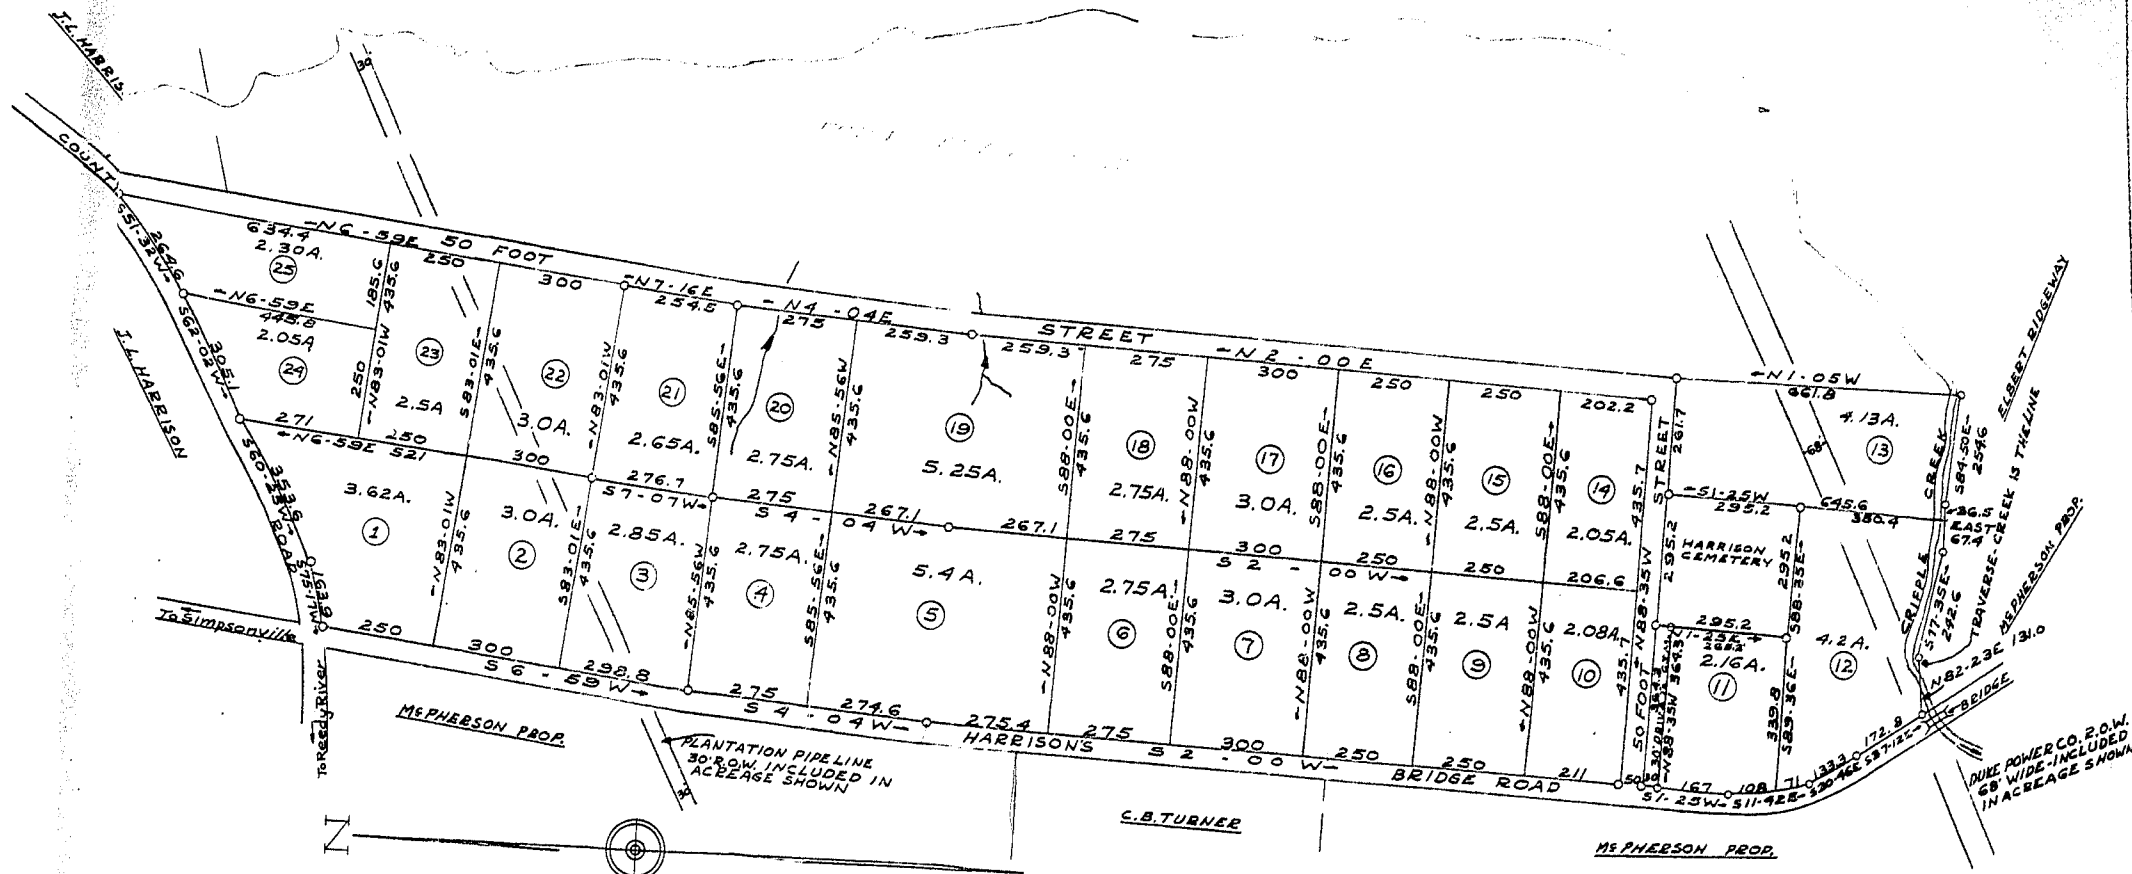

PROPERTY OF  
 WALTER W. GOLDSMITH & G. C. GIBSON  
 GREENVILLE COUNTY SOUTH CAROLINA  
 SCALE 1" = 200'

BY: J. Mac Richardson - R.L.S. No. 598

25883 Filed This 27th Day of Mar 1960  
 and Recorded in the Public Office of the  
 Register Meigs County, Greenville County, S.C.

Iron Pins At All Corners

25883  
 MAR 22 10 32 AM 1960  
 S.C.C.

25883  
 MAR 22 1960  
 \$2.00  
 QQ-131

