


FILED
GREENVILLE CO. S. C.

FEB 12 1958

FEB 14 3 40 PM 1963

#20435

OLLIE FAYNSWORTH
R. M. C.

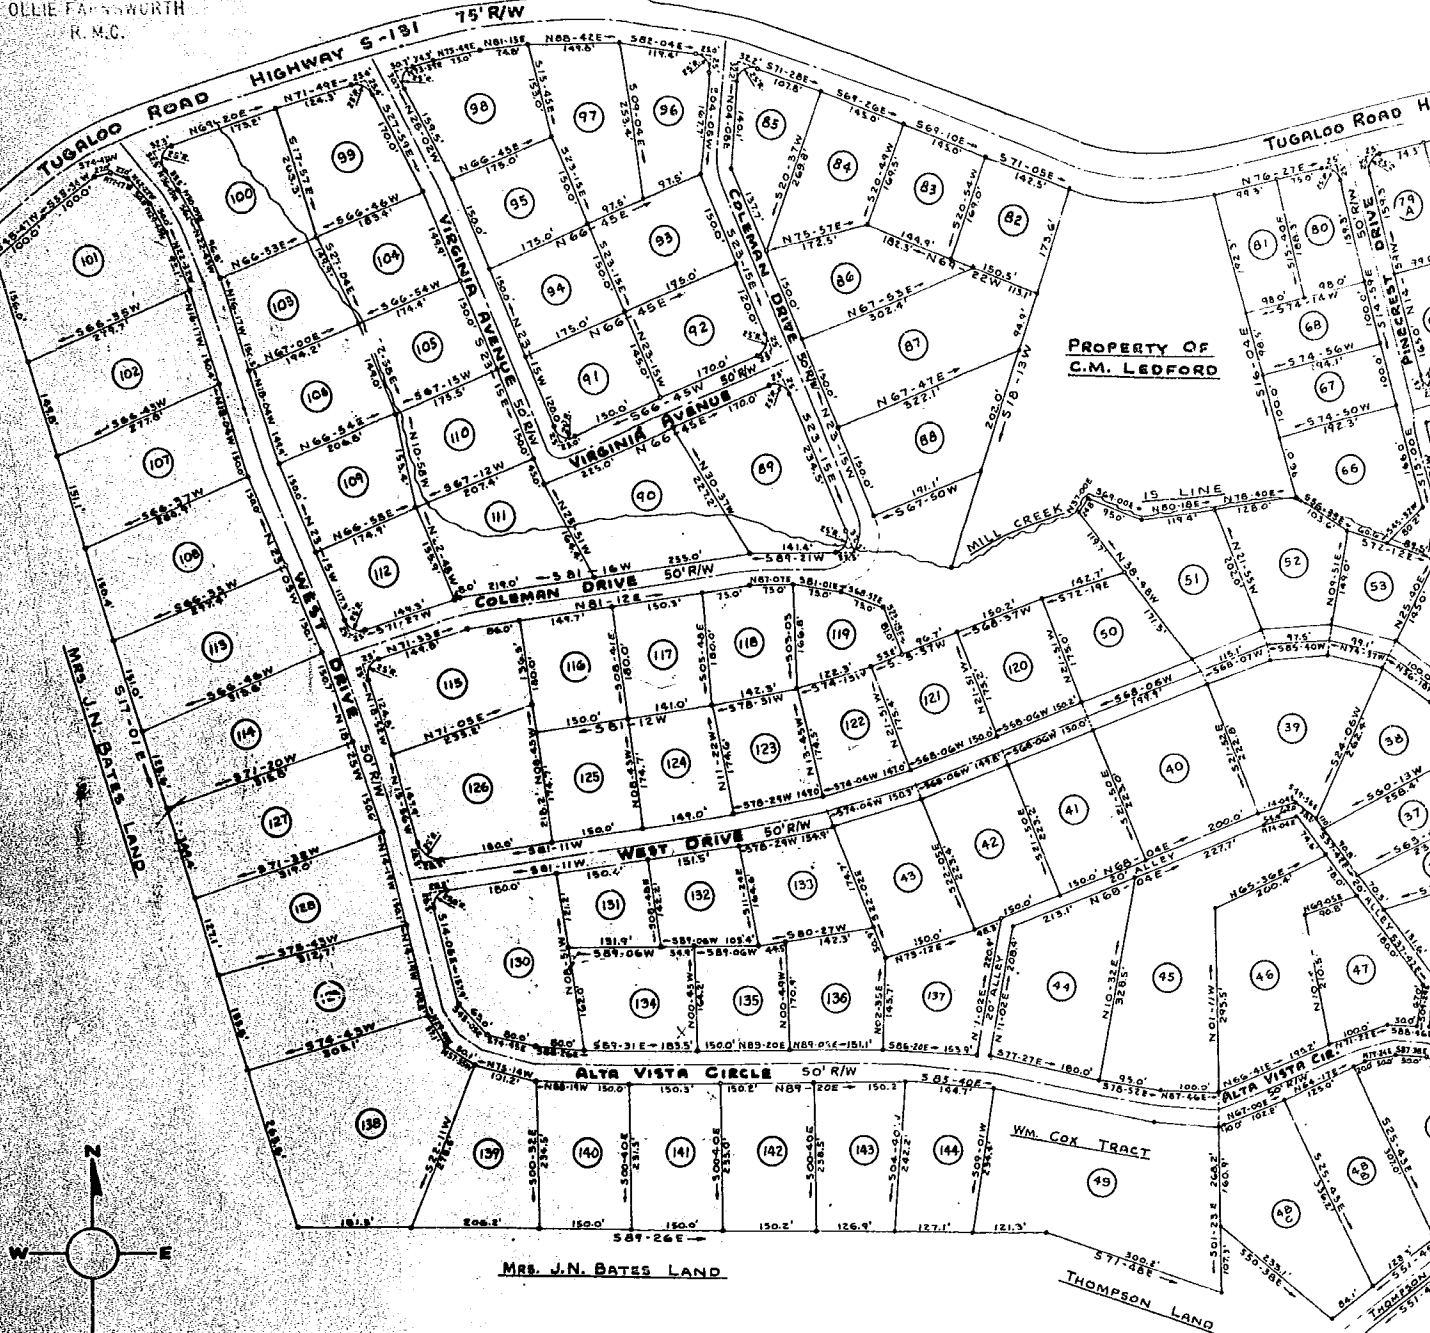


OWNER
STANLEY J. COLEMAN
 TRAVELERS REST, S.C.

COLEMAN HEIGHTS

BATES TWP. GREENVILLE Co. SOUTH CAROLINA
 SCALE: 1" = 100'
 FEBRUARY 1958

SURV
 TERRY
 C.E.

PLAT
 2ND RE
 BY T
 NOTE:
 LOTS 1 TH
 OF ROA
 ARE FROM

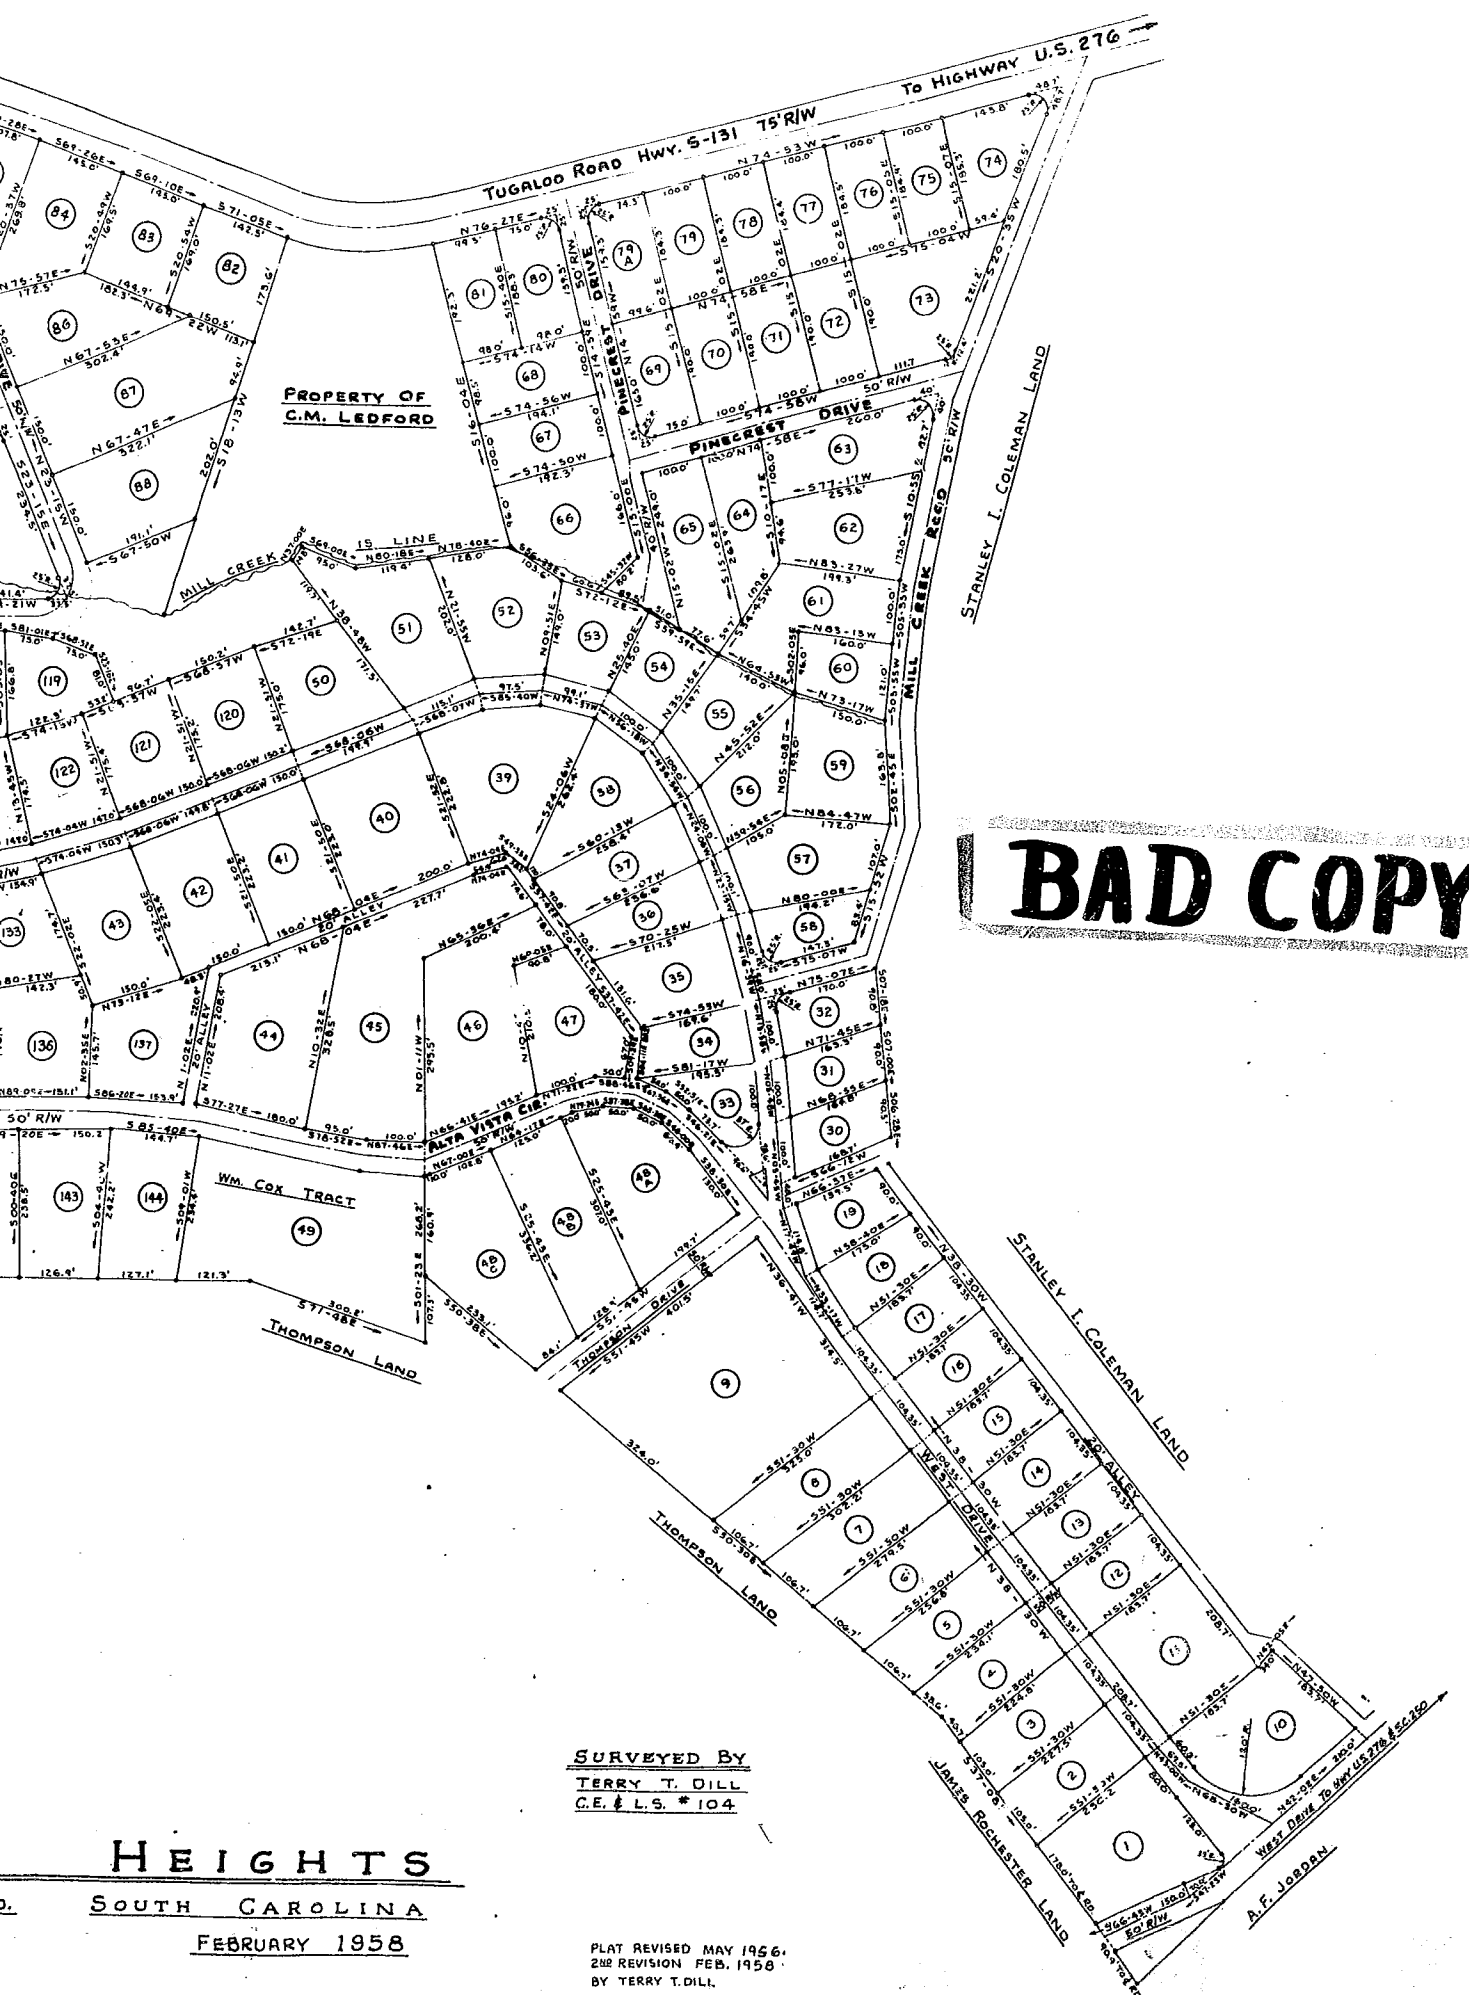

BAD COPY

SURVEYED BY
TERRY T. DILL
C.E. & L.S. # 104

HEIGHTS
 SOUTH CAROLINA
 FEBRUARY 1958

PLAT REVISED MAY 1956.
 2ND REVISION FEB. 1958
 BY TERRY T. DILL.

NOTE:
 LOTS 1 THRU 63 ARE TO BE MEASURED ALONG
 E OF ROAD, EXCEPT AS SHOWN. DEPTH OF LOTS
 ARE FROM IRON PIN TO IRON PIN.