



13679 Filed This 25th day of Nov. 1960

and Recorded in Vol. M. M. Page 139 at M

Abbie Gansworth

Register Mesne Conveyance Greenville County, S. C.

Mrs Wilson Roe.

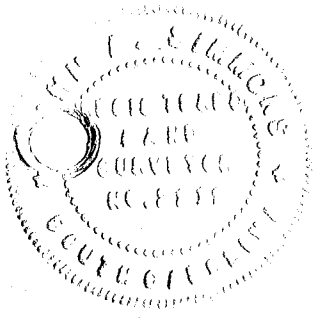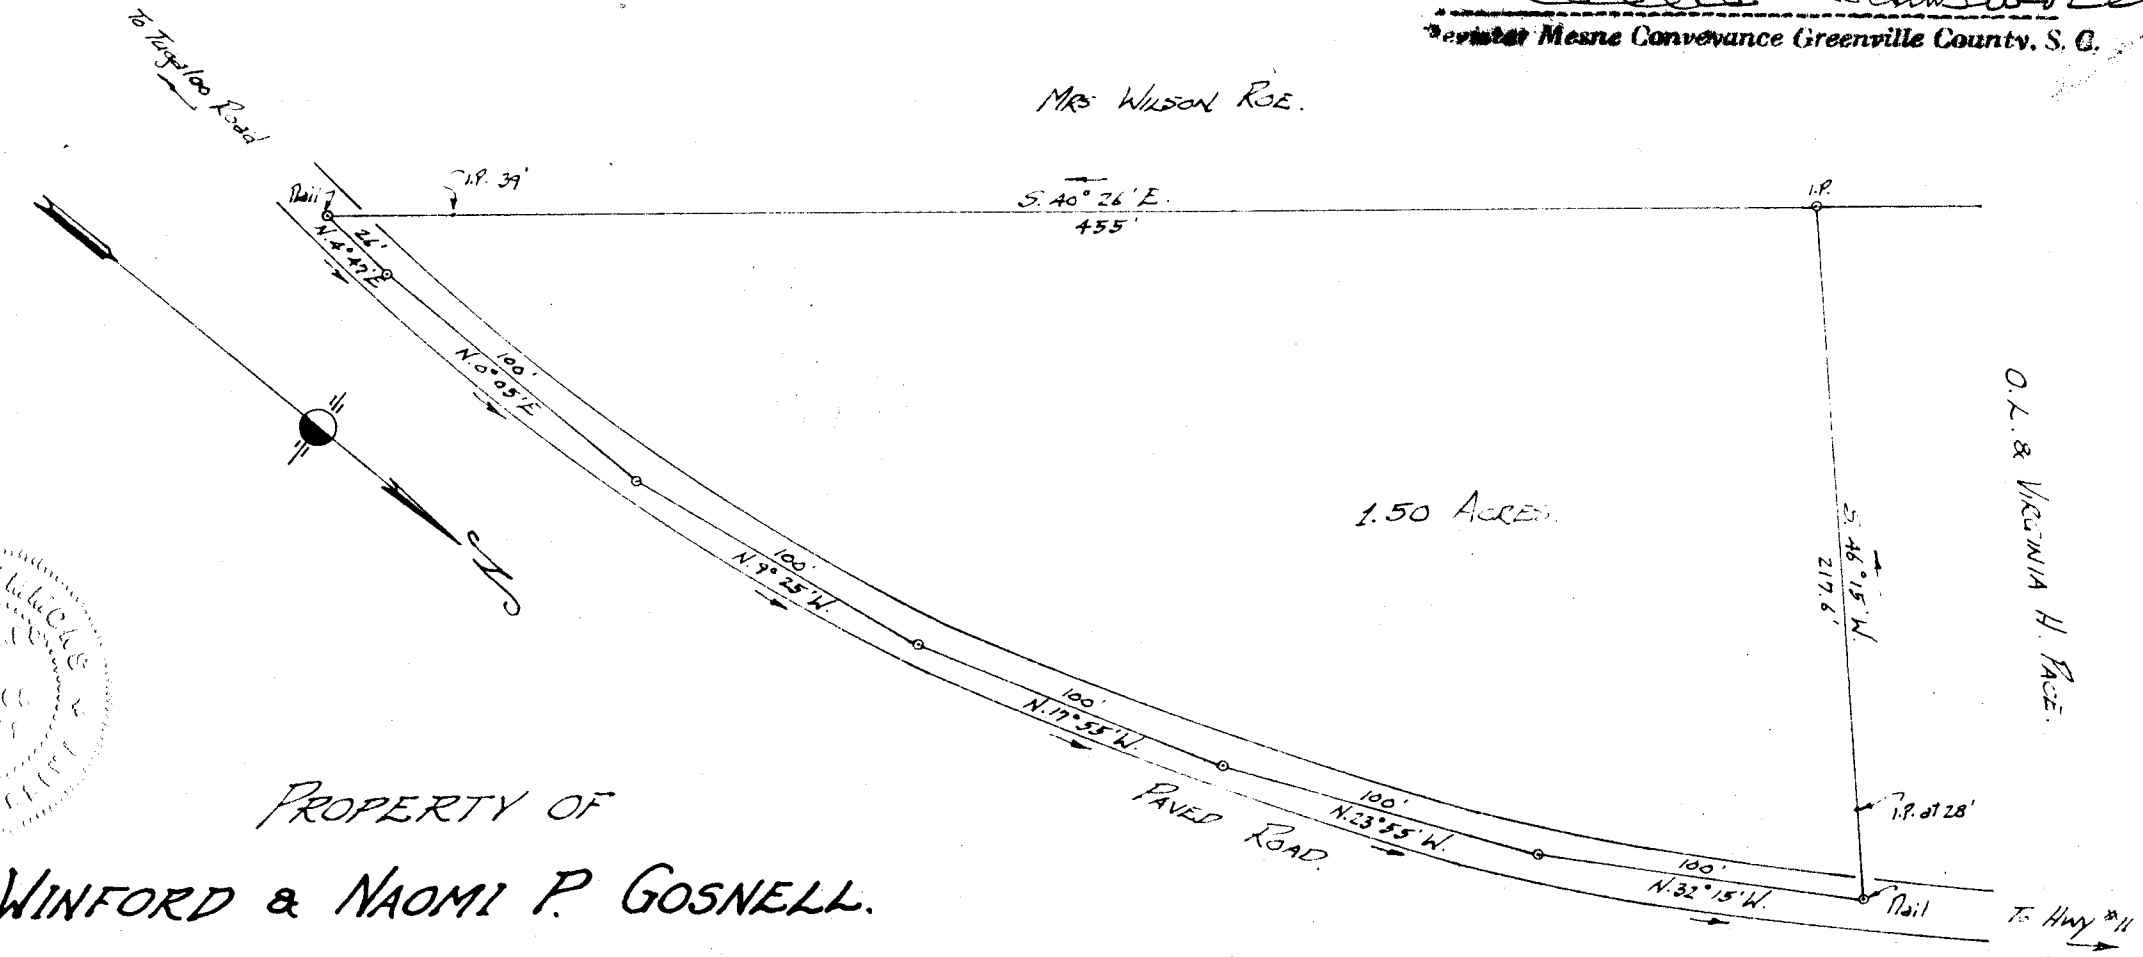

PROPERTY OF
WINFORD & NAOMI P. GOSNELL.

Located near Highland.

HIGHLAND TOWNSHIP GREENVILLE COUNTY.
 SOUTH CAROLINA.

SCALE: 1" = 60 FEET.

Oct. 21, 1960

Survey made Oct. 18, 1960.

13679

NOV 25 1960

John A. Simmons - Reg. Surveyor # 2212.
 GREER, S.C.

U. U. - 139

GREENVILLE
 NOV 25 2 56 PM
 OLLIE B. BENTLEY
 50 NORTH