

SEP 8 1 04 PM 1961

PROPERTY OF
W.E. YOUNG.


100 Picture

SEP 8 1961

6420

Located approx 1 mile S.E. of Piedmont Park.


CHICK SPRINGS TOWNSHIP GREENVILLE COUNTY.
SOUTH CAROLINA.

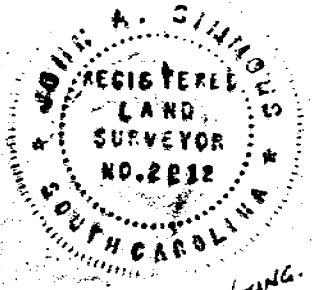

SCALE: 1" = 50 FEET

AUG 24, 1961

Survey made Aug. 23, 1961

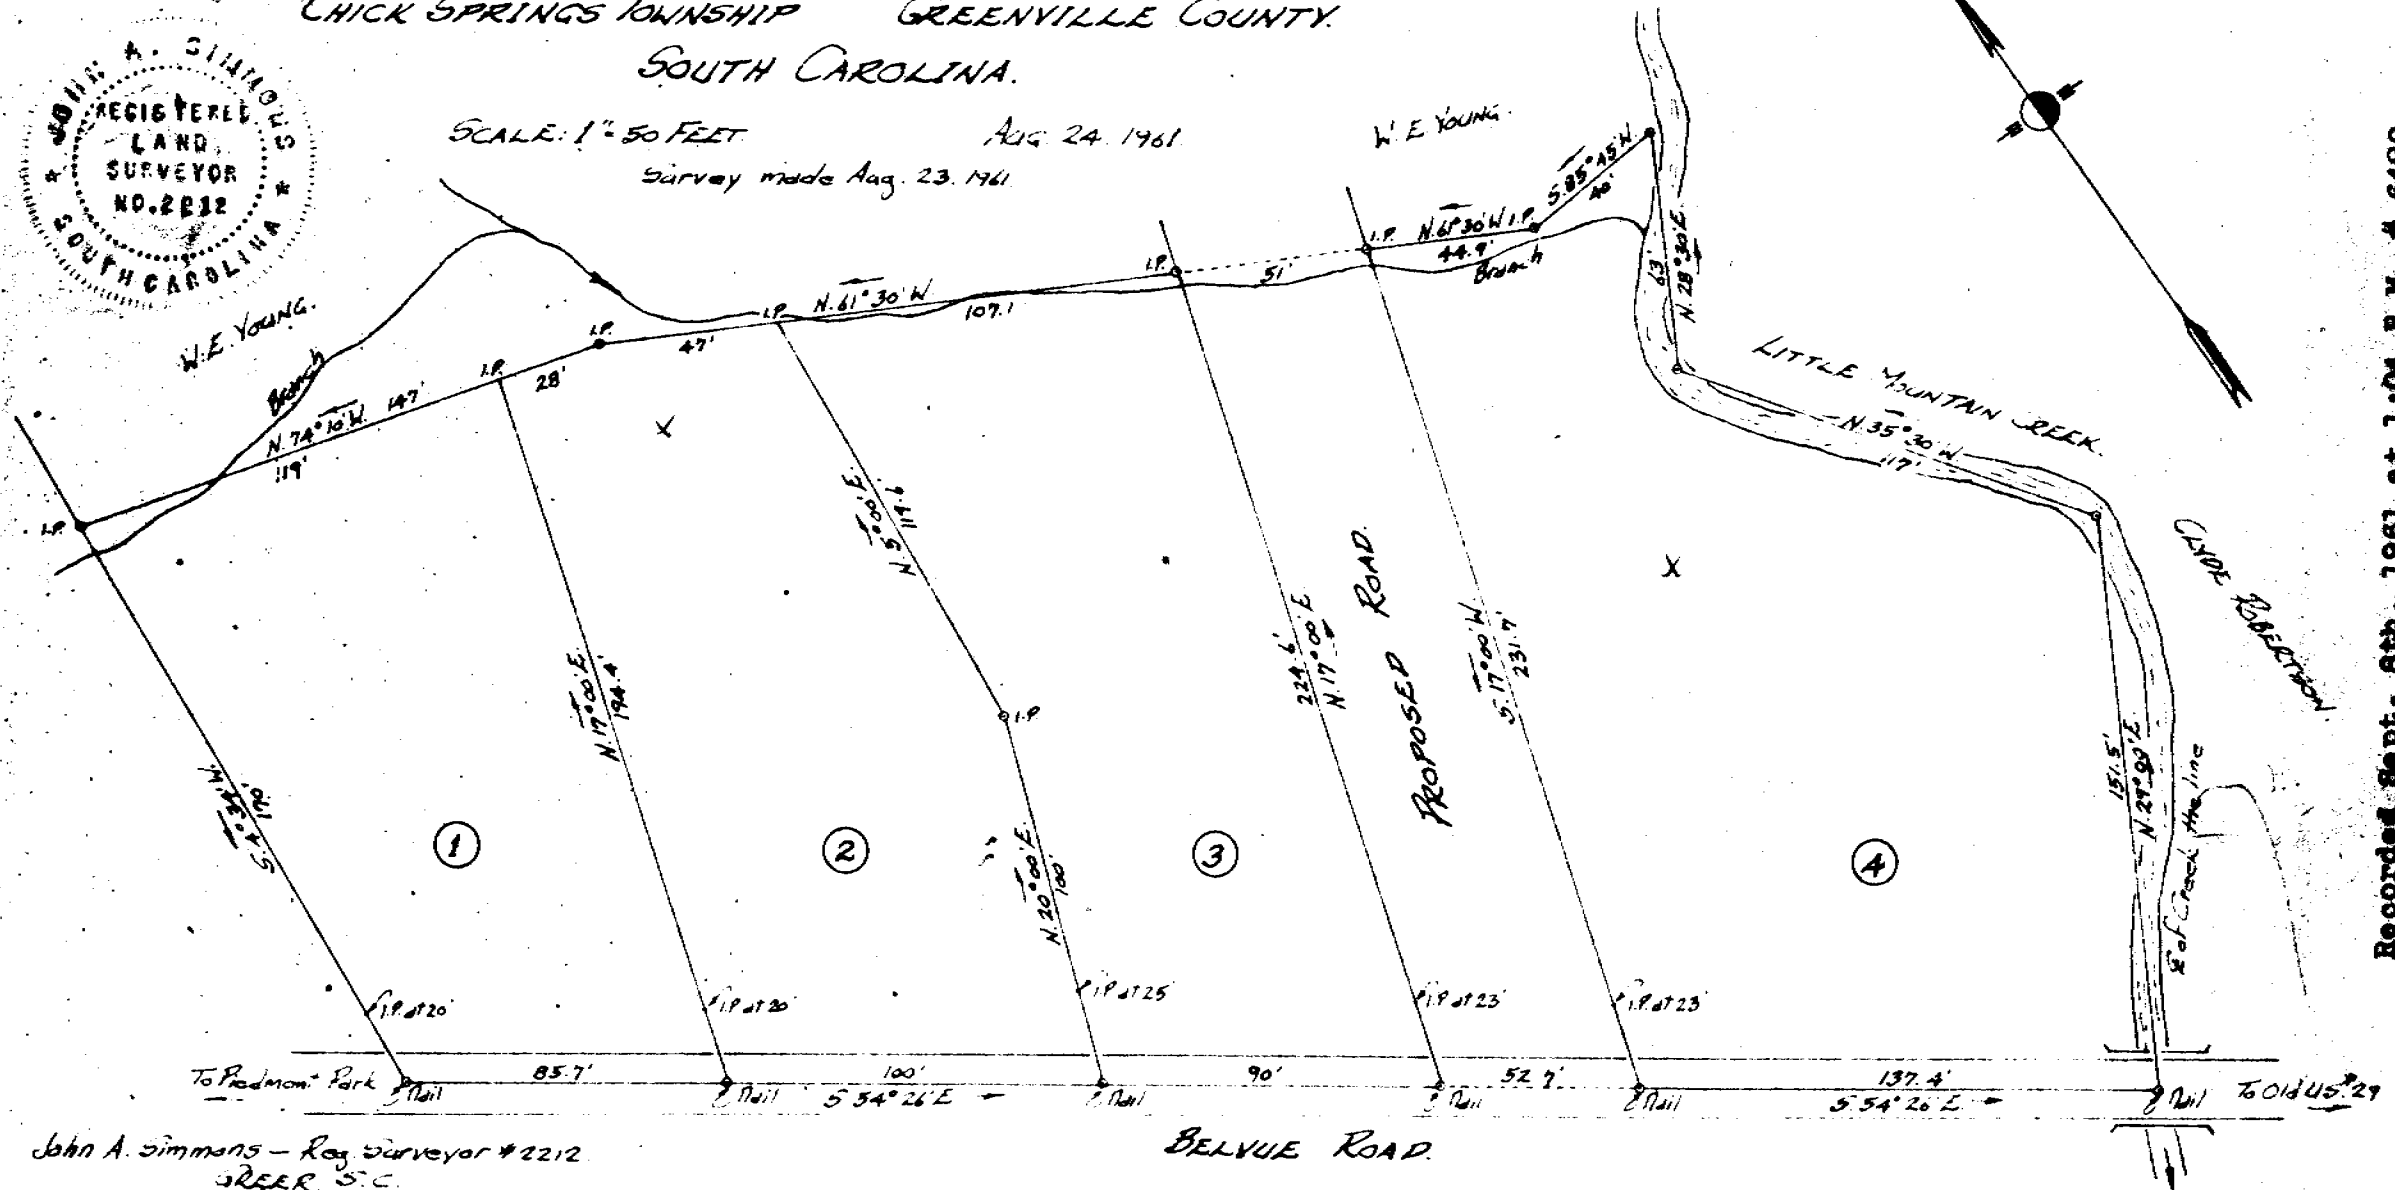

Recorded Sept. 8th, 1961 at 1:04 P.M. # 6420

John A. Simmons - Reg. Surveyor #2212
GREEN, S.C.

BELVUE ROAD.

W-W-1ST