


100' E. 00.0 S.
AUG 24 11 40 AM 1962

0.00 NORTH
1.00.0

PEARL STONE

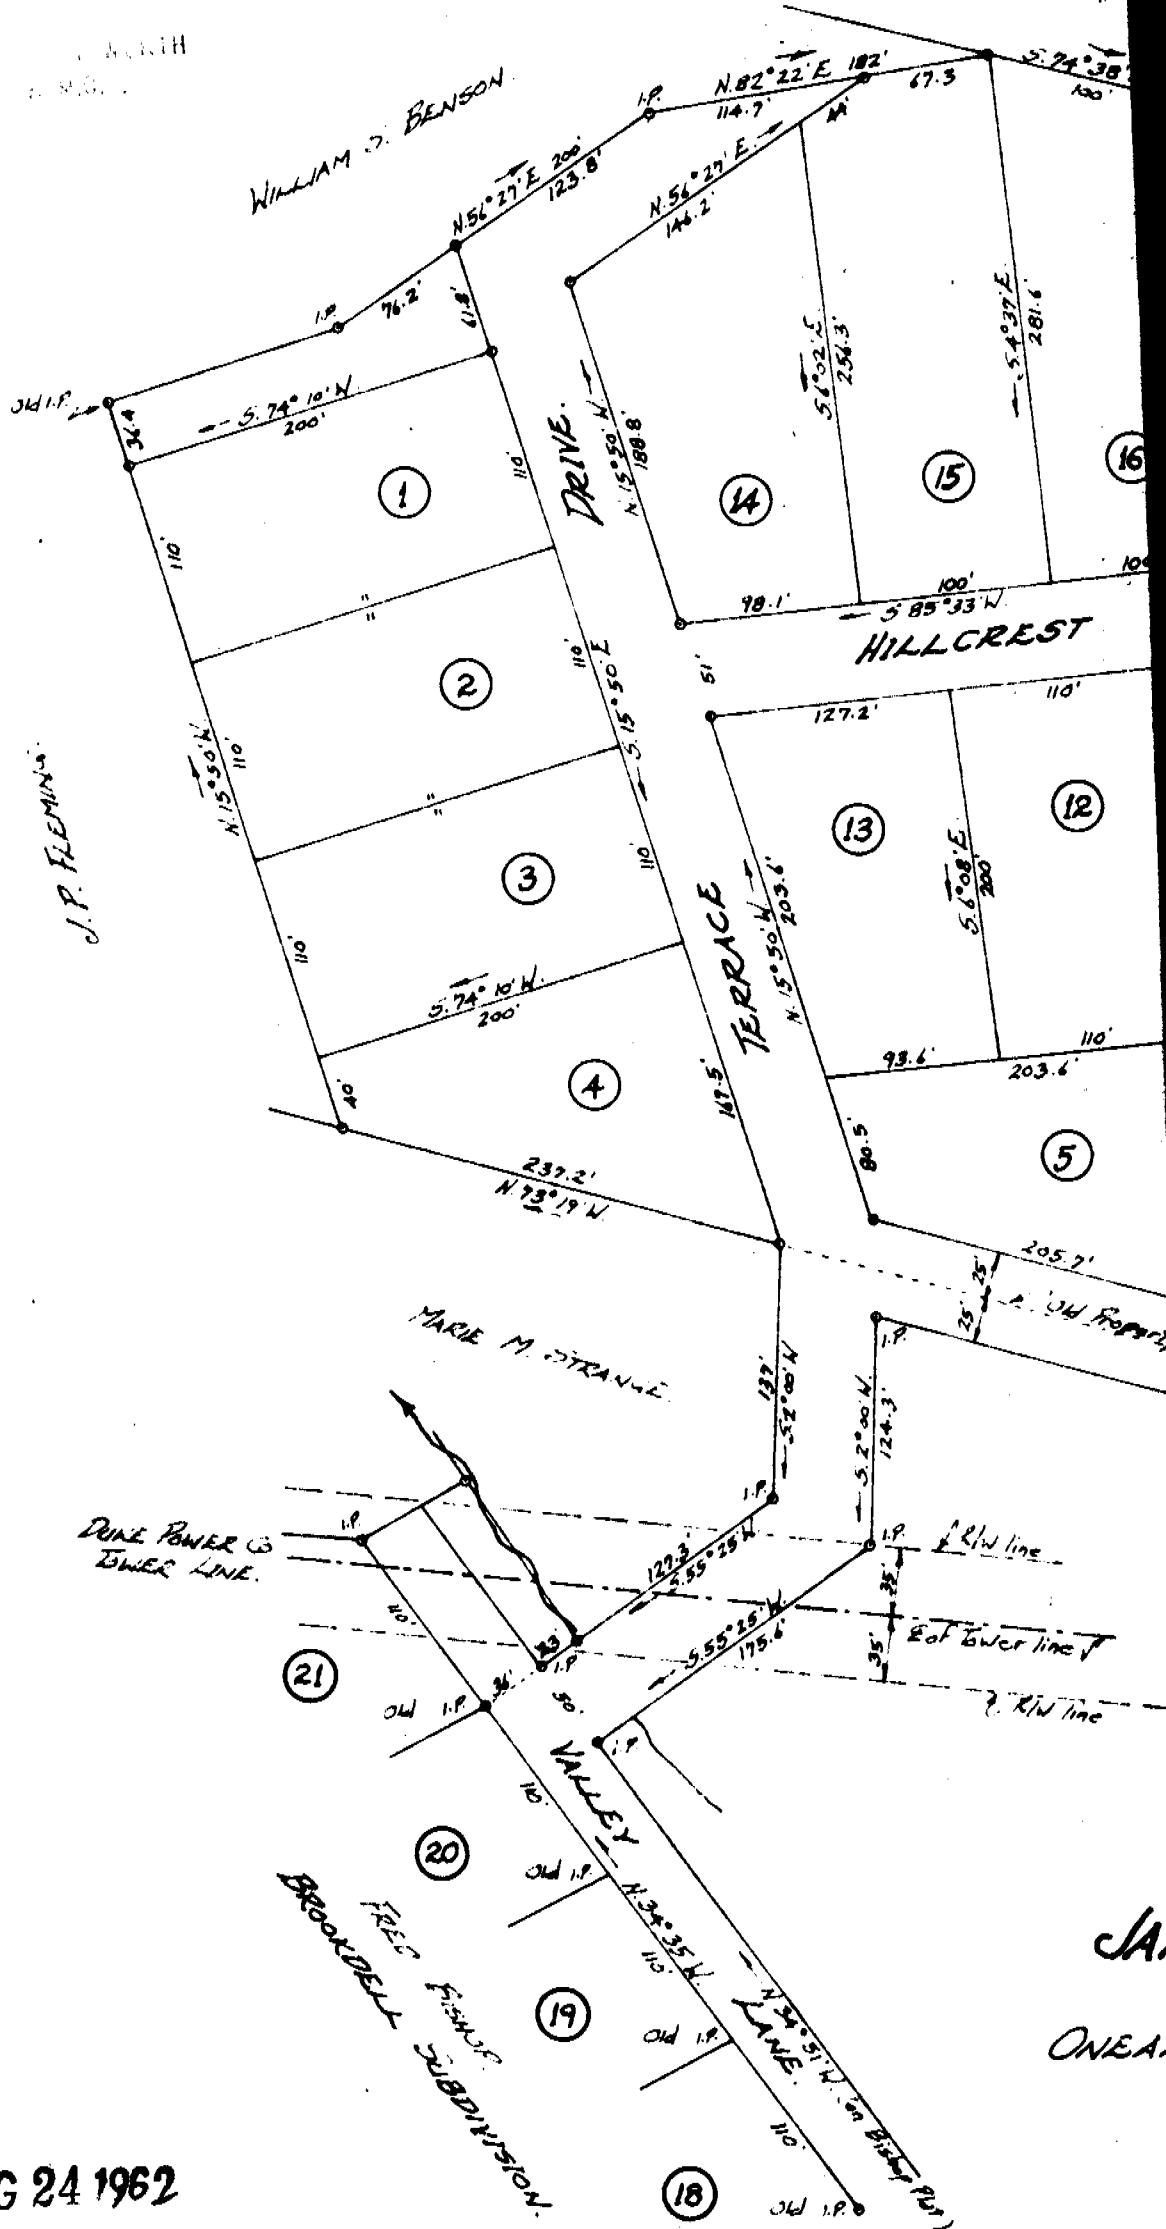

Recorded August 24, 1962 at 11:40 A. M. #5417

AUG 24 1962

5417

Note: Iron pins at all corners.

WW - 338 + 339

200 pictures