

FILED
GREENVILLE CO. S. O. OCT 30 2 05 PM 1962
OLLIE F. HUGHES
R. H. C.

OCT 30 1962
11:05

MEANS.

GEO. PITMAN.



ORA TURNER.

P. HUGHES.

OLLIE

38 AC.

24.7 AC.

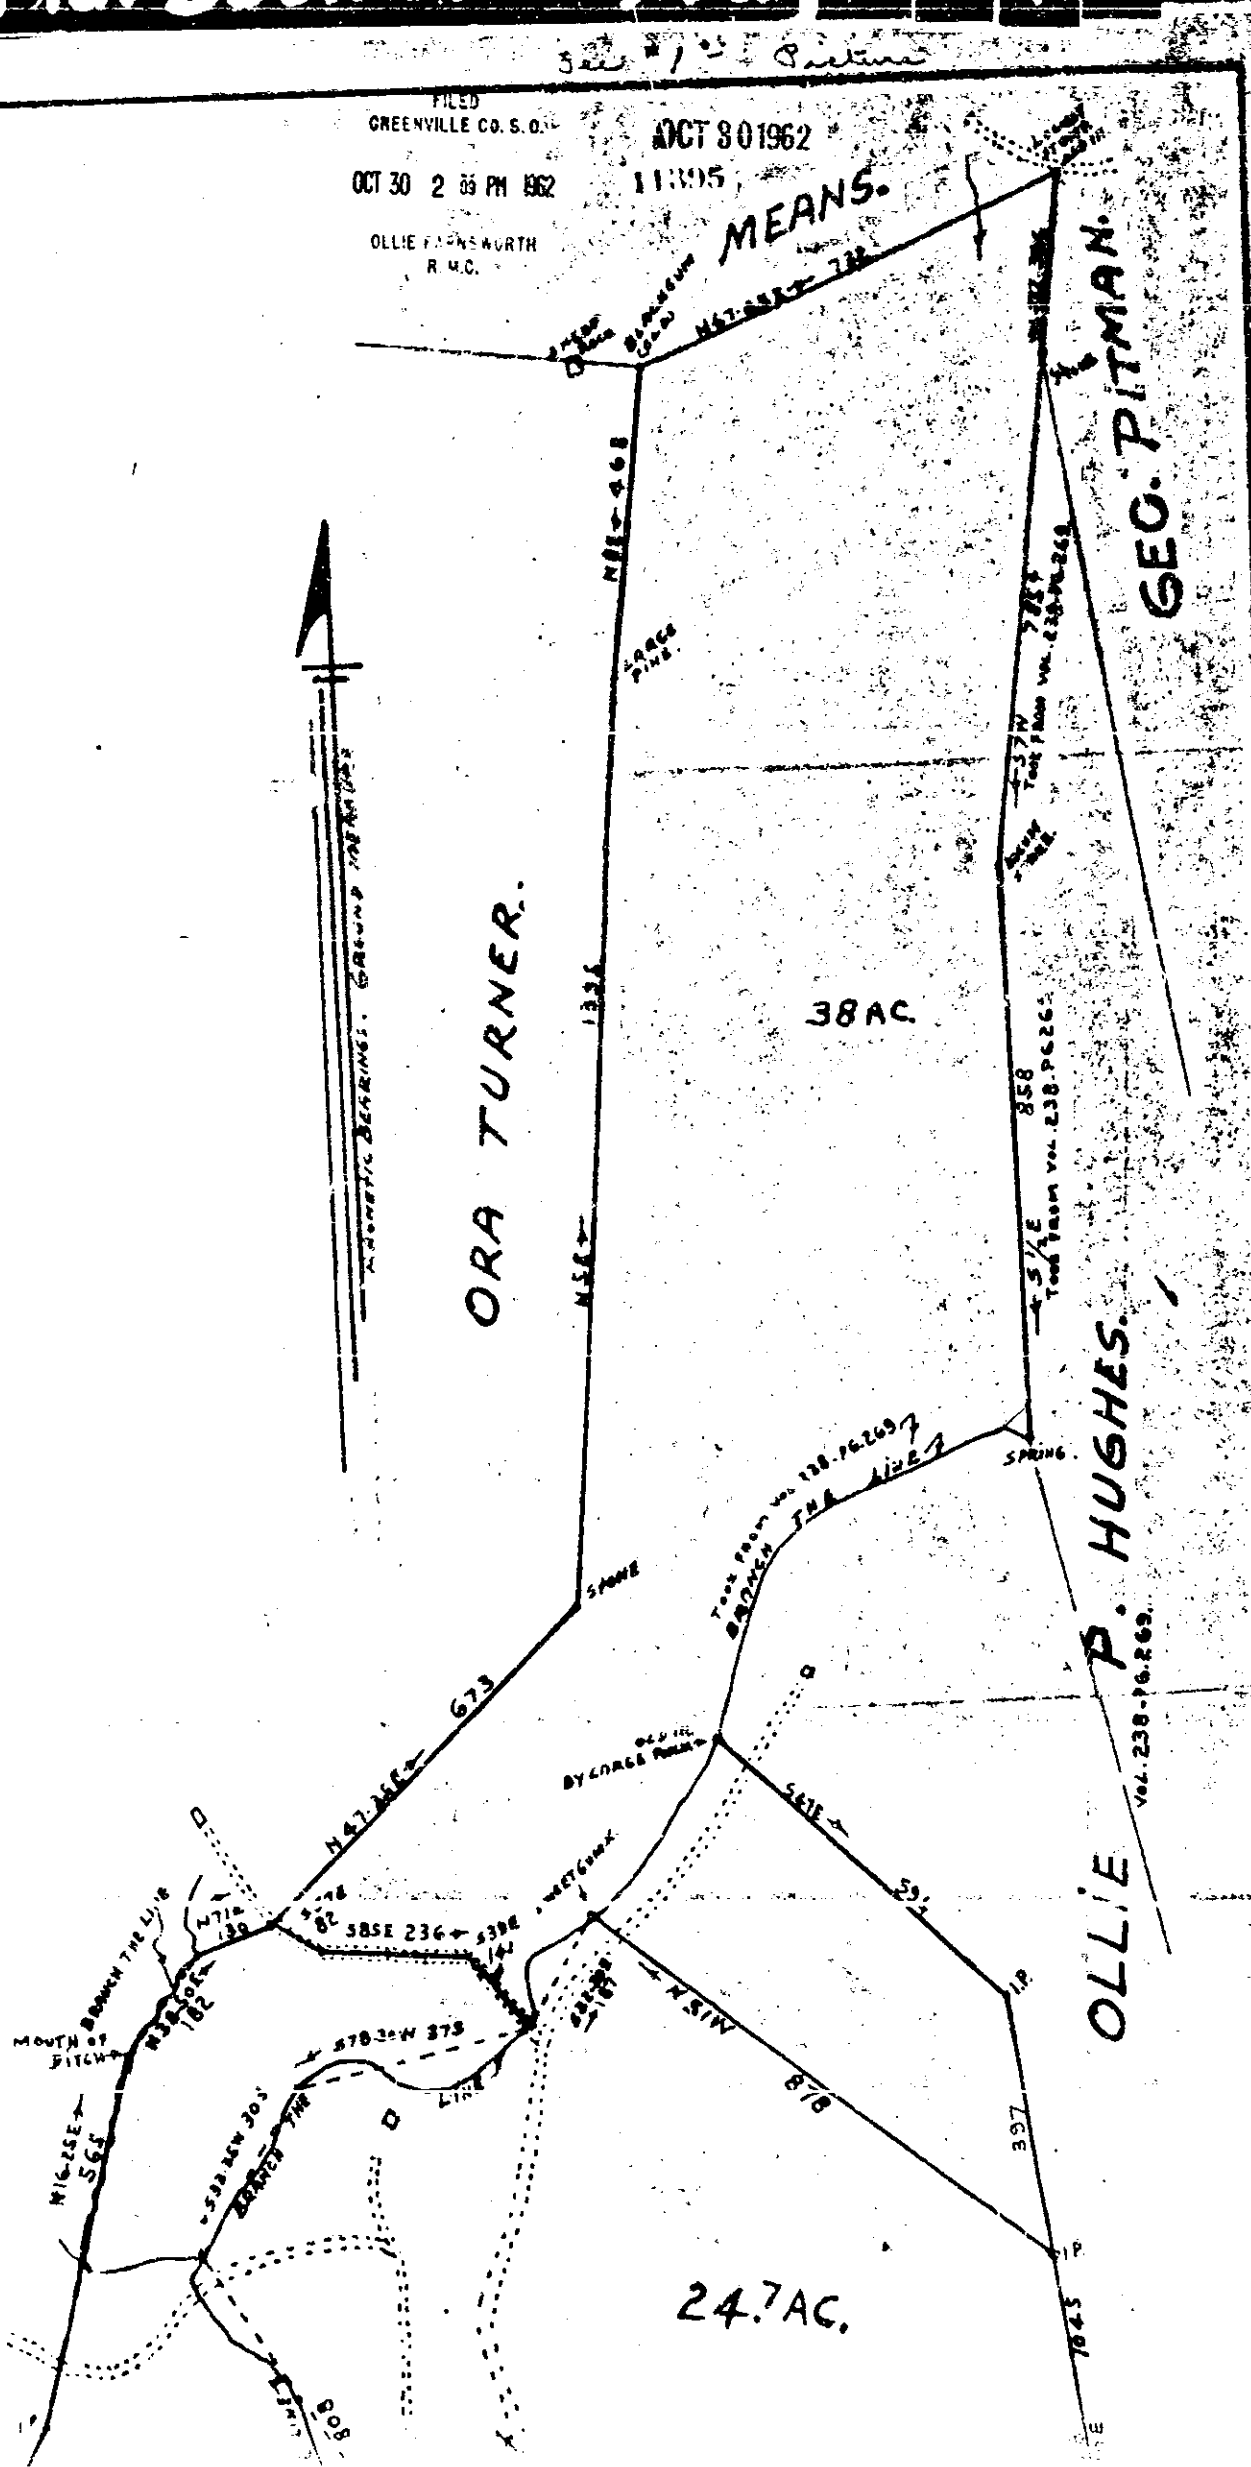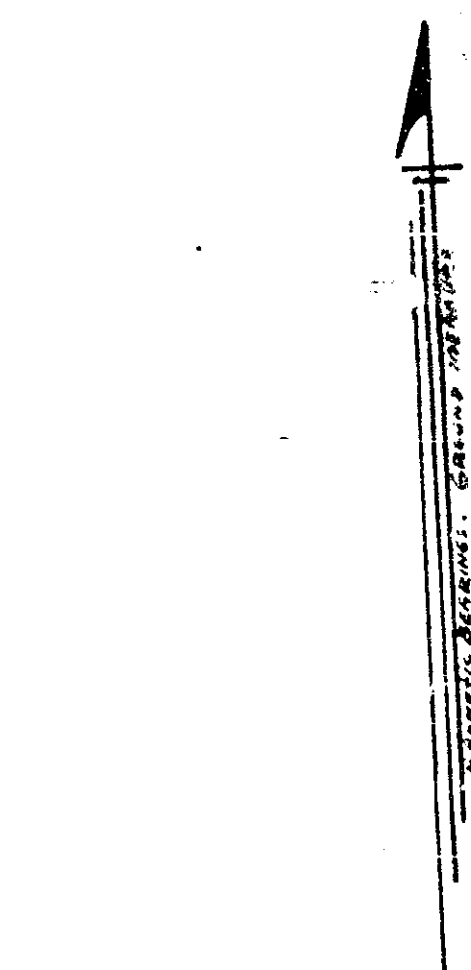

Part of Plat of H. E. Pitman, Greenville Co., S. C. Recorded October 30th, 1962 at 2:09 P.M.
Recorded for J. S. Hatcher, H. E. Pitman