


FILED
GREENVILLE CO. S. C.
DEC 19 11 53 AM 1962

OLLIE E. B. NORTH
R.M.C.

MIDLAND HIGH SCHOOL

FORRESTER

CIRCLE OF MASSIEN
HYDE

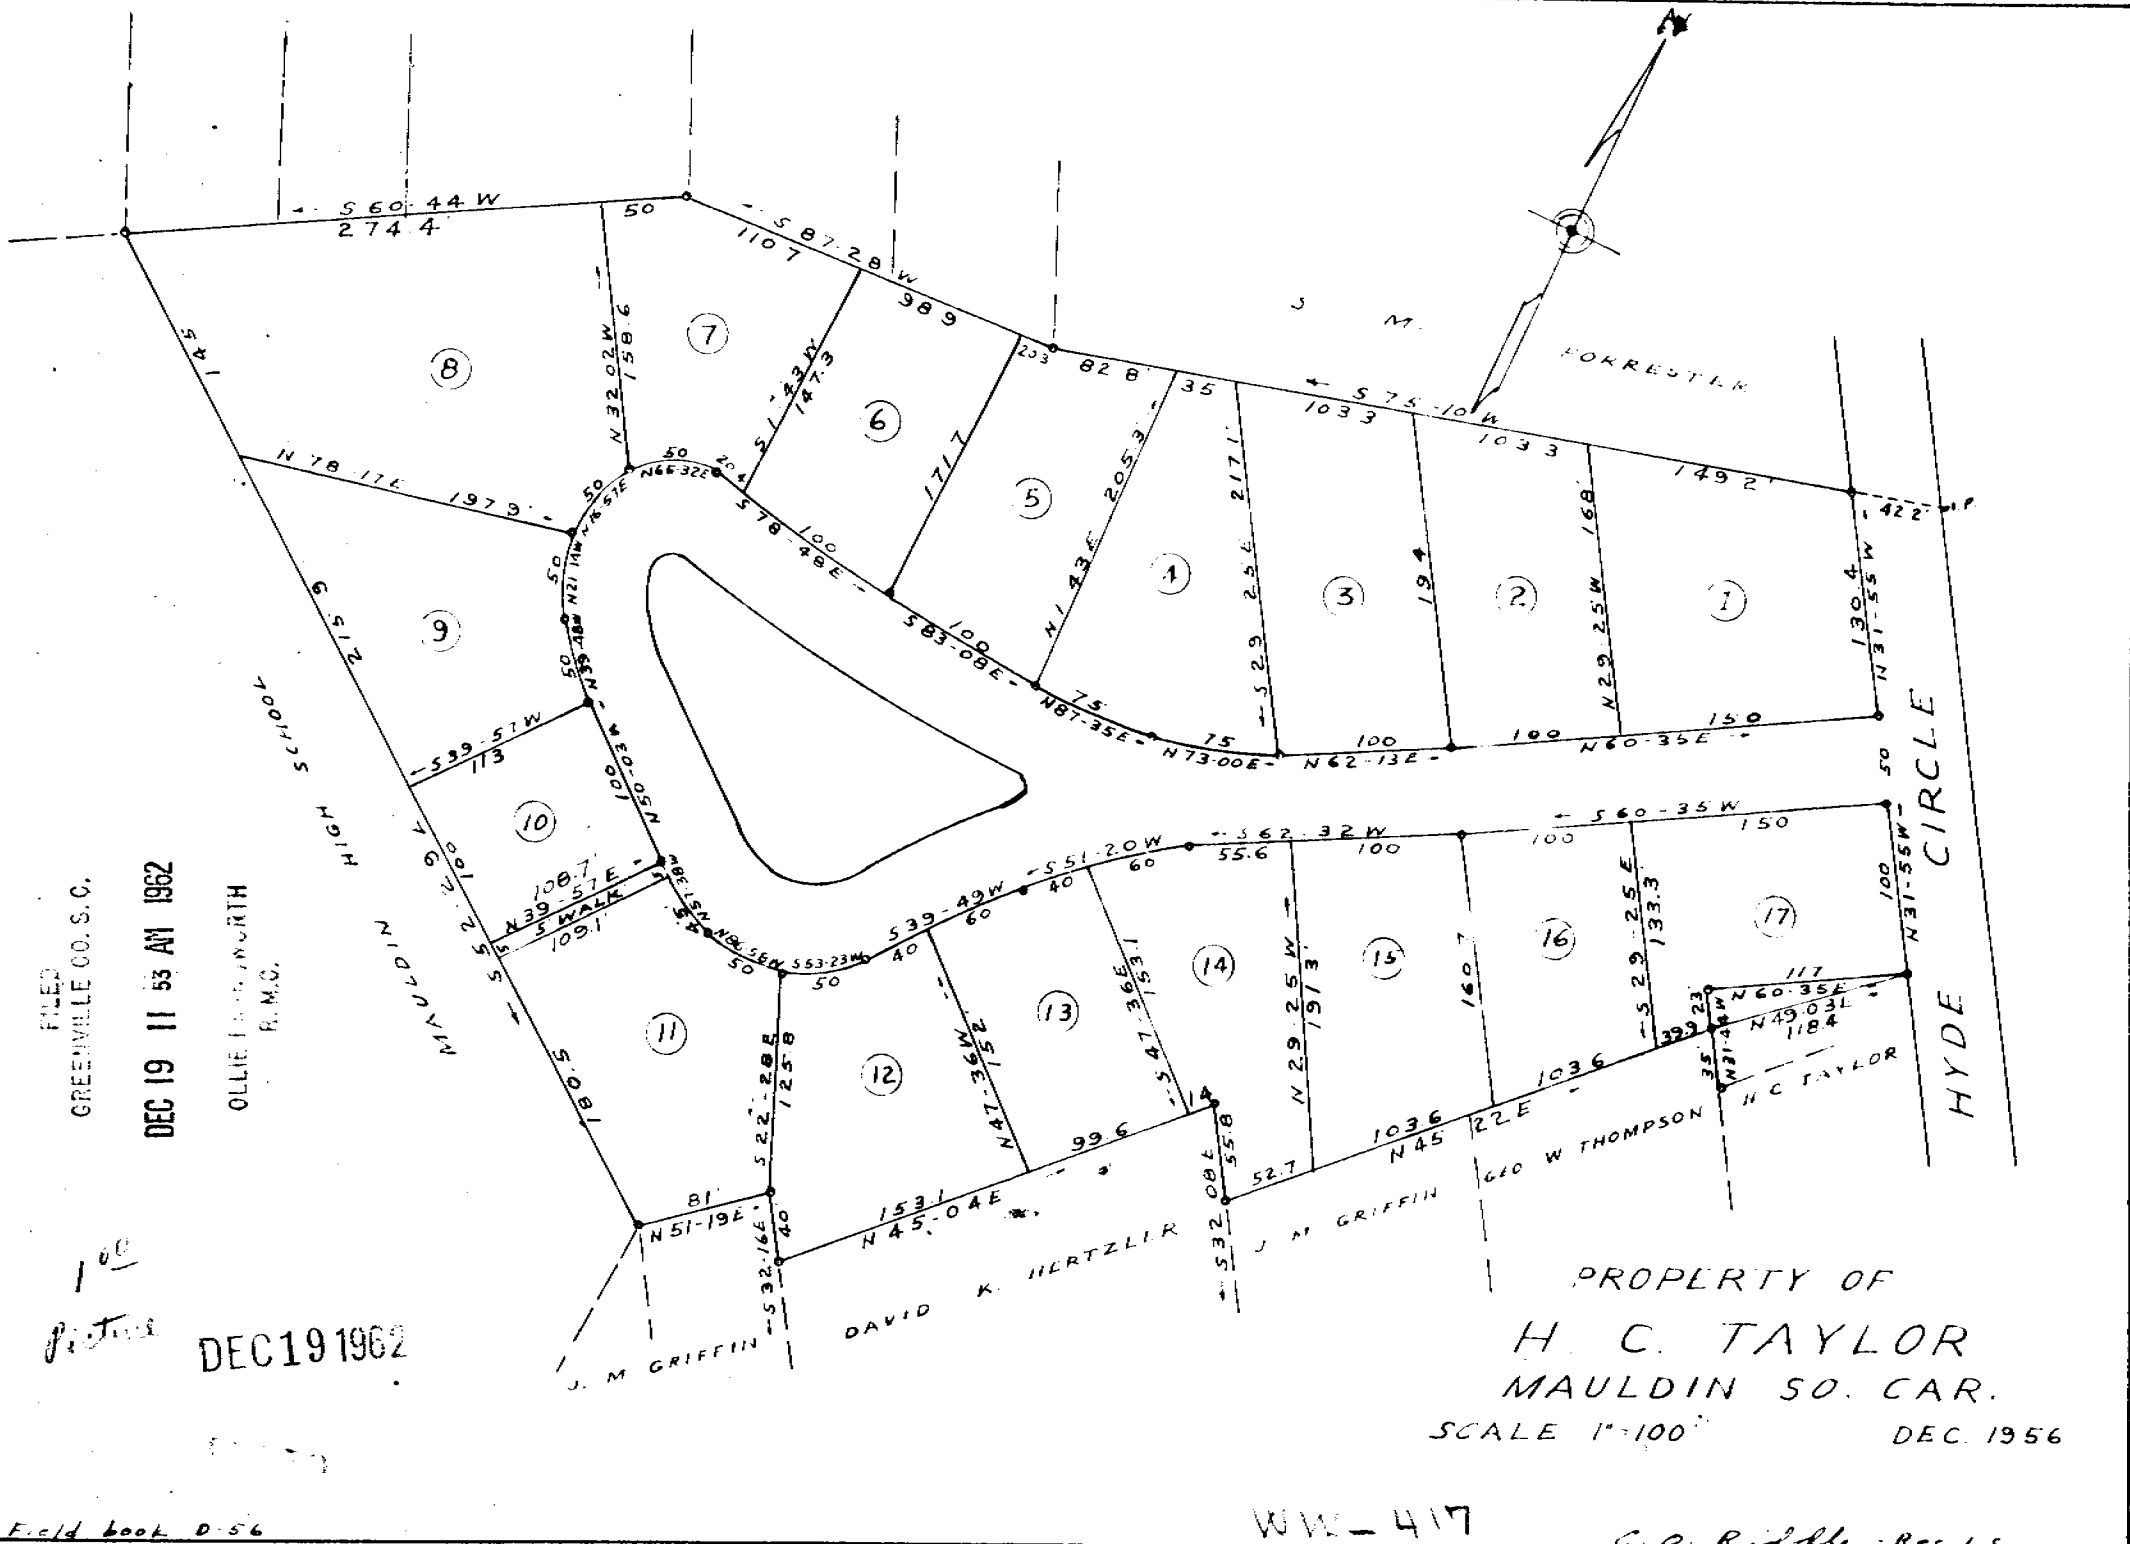

100
Picture
DEC 19 1962

PROPERTY OF
H. C. TAYLOR
MAULDIN SO. CAR.
SCALE 1"=100'
DEC. 1956