


# Plat Book-XX-Page 171


CLEVELAND STREET

CLEVELAND STREET

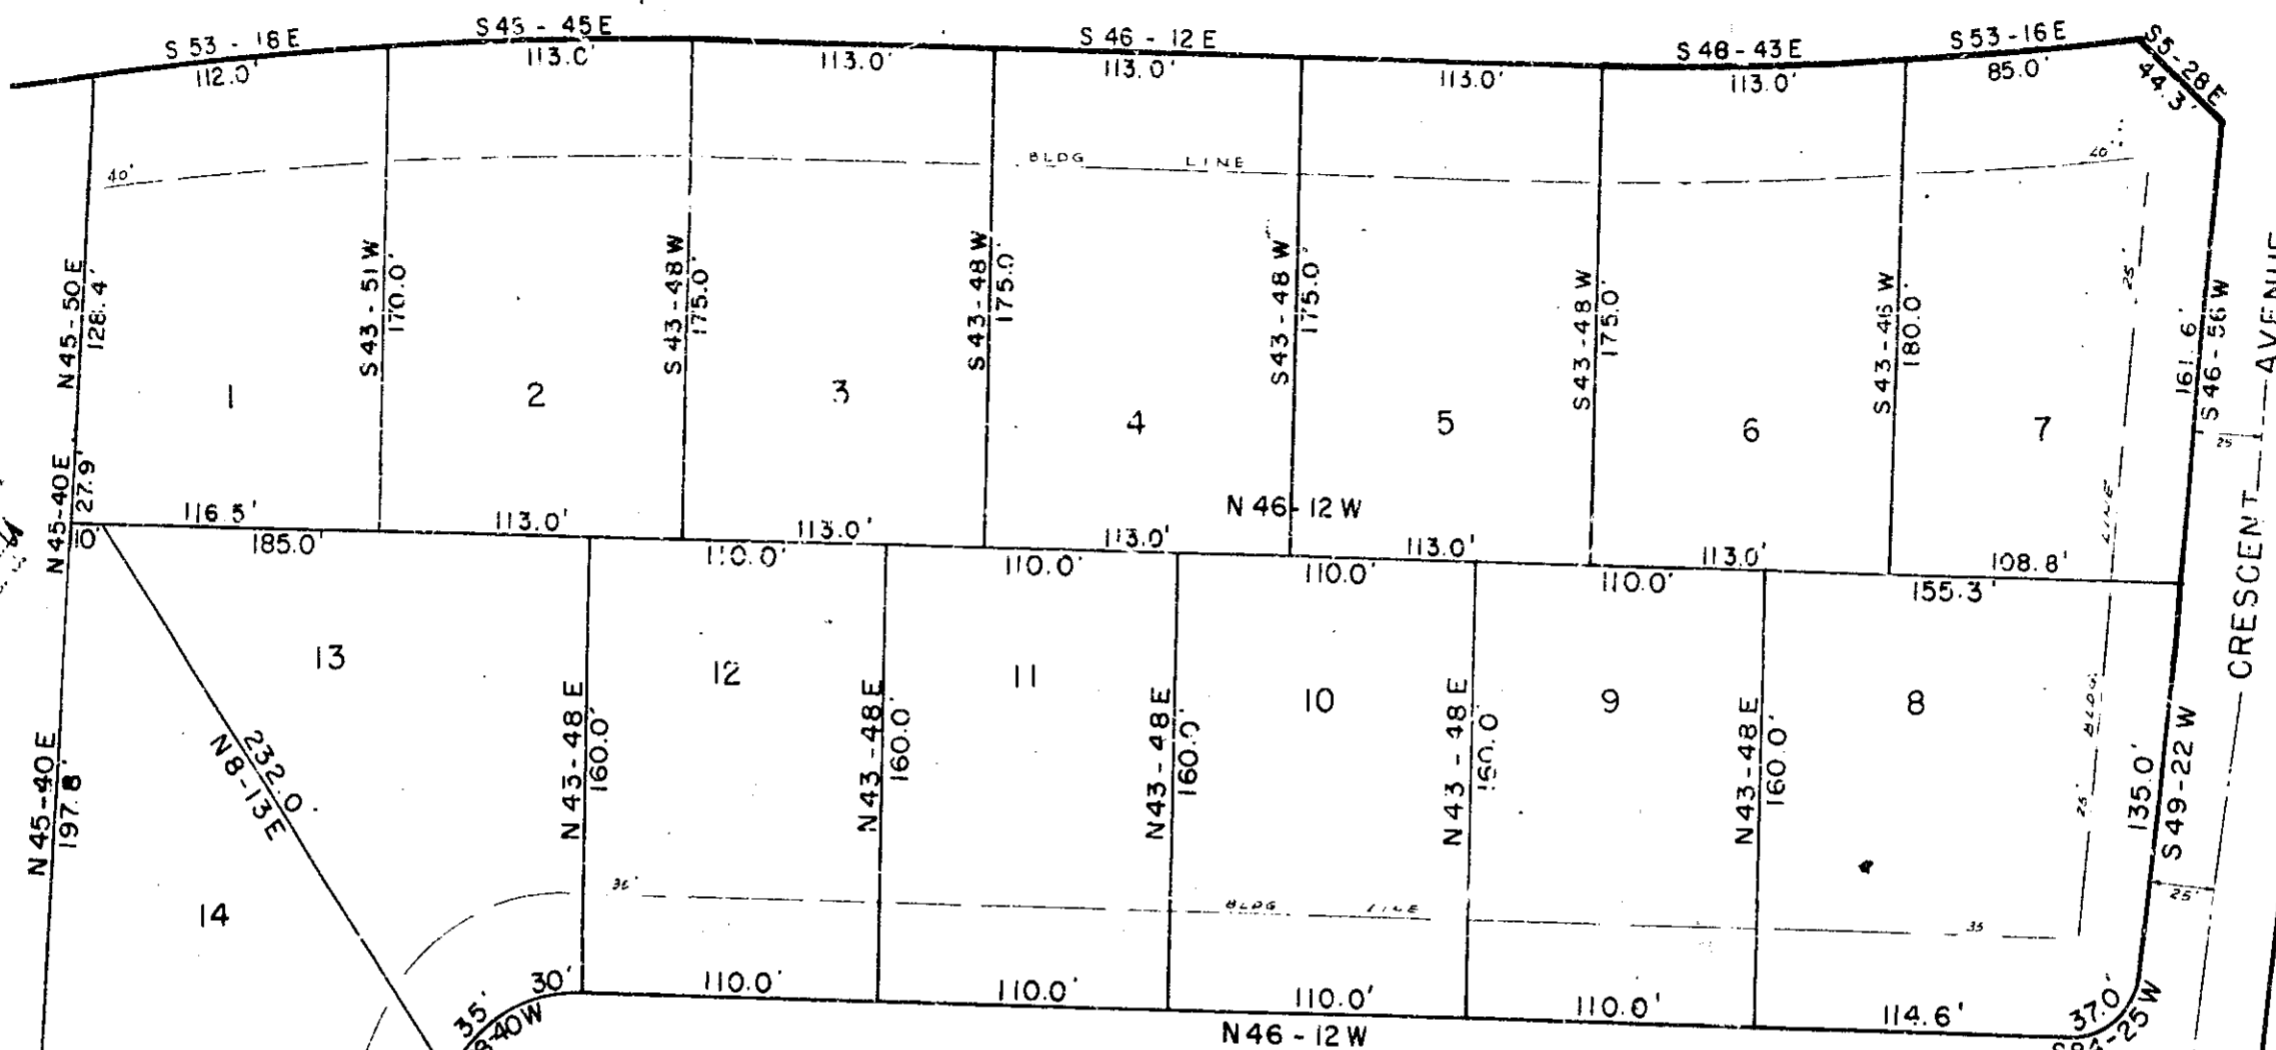

FOREST HILLS

LA VISTA COURT

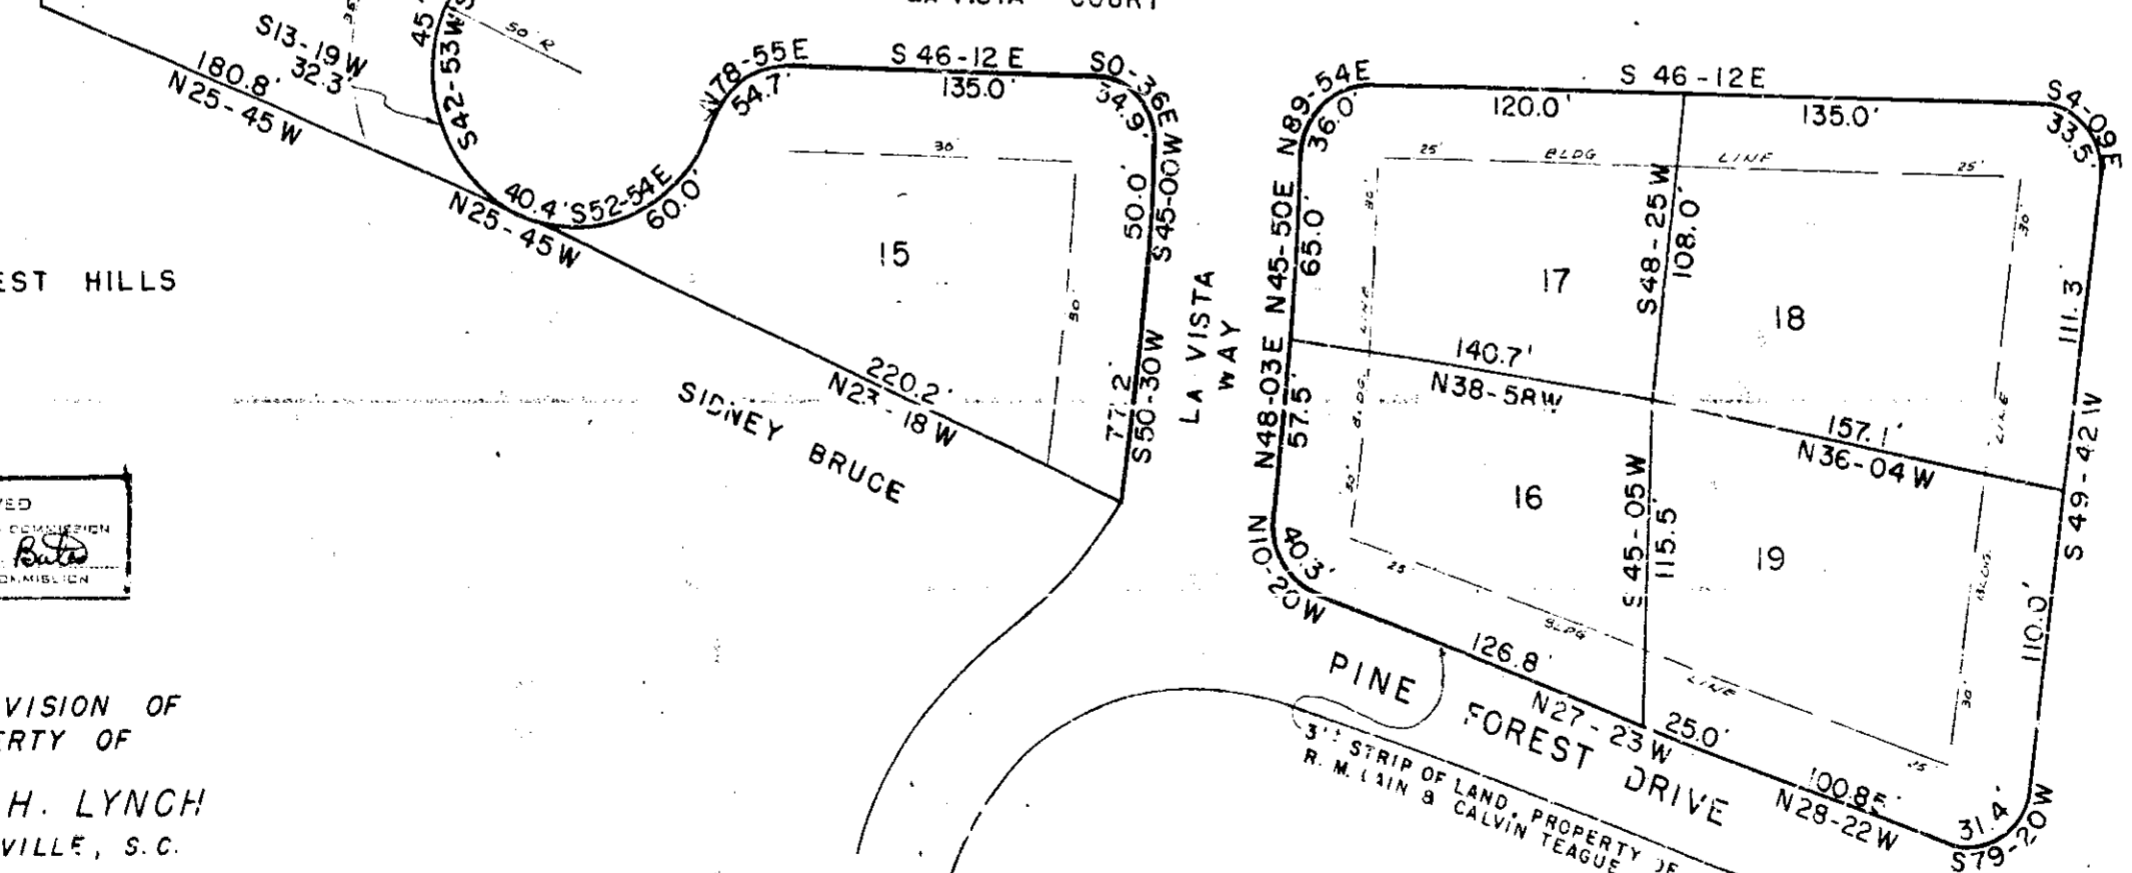

1899  
 And Recorded in Vol. 71  
 Register Merse Company  
 Greenville County, S.C.

FINAL PLAN APPROVED  
 GREENVILLE CITY PLANNING & ZONING COMMISSION  
 DATE 2/11/62  
 J. L. Bute  
 SECRETARY OF COMMISSION

SUBDIVISION OF  
 PROPERTY OF  
 RUTH H. LYNCH  
 GREENVILLE, S. C.

SCALE 1" = 50'      AUG. 1962

THIS IS TO CERTIFY THAT I AM THE OWNER  
 OF THIS PROPERTY AND APPROVE OF THE  
 SUBDIVISION AS SHOWN HEREON.  
 Ruth H. Lynch  
 113 WESTMINSTER DR  
 GREENVILLE, S.C.

By PIEDMONT ENGINEERING SERVICE  
 GREENVILLE, S. C.

I CERTIFY THE ABOVE SURVEY IS CORRECT.

REG ENGR 662

NOTE:  
 THERE IS A 3' DRAINAGE EASEMENT ALONG ALL SIDE  
 AND REAR LOT LINES.

W. SCHWIERS

M. D. EARL

GREENVILLE, S.C.  
 DEC-21 3 30 PM 1962  
 CLAU F. ...

XX/71  
 DEC 21 1962  
 15902