


28

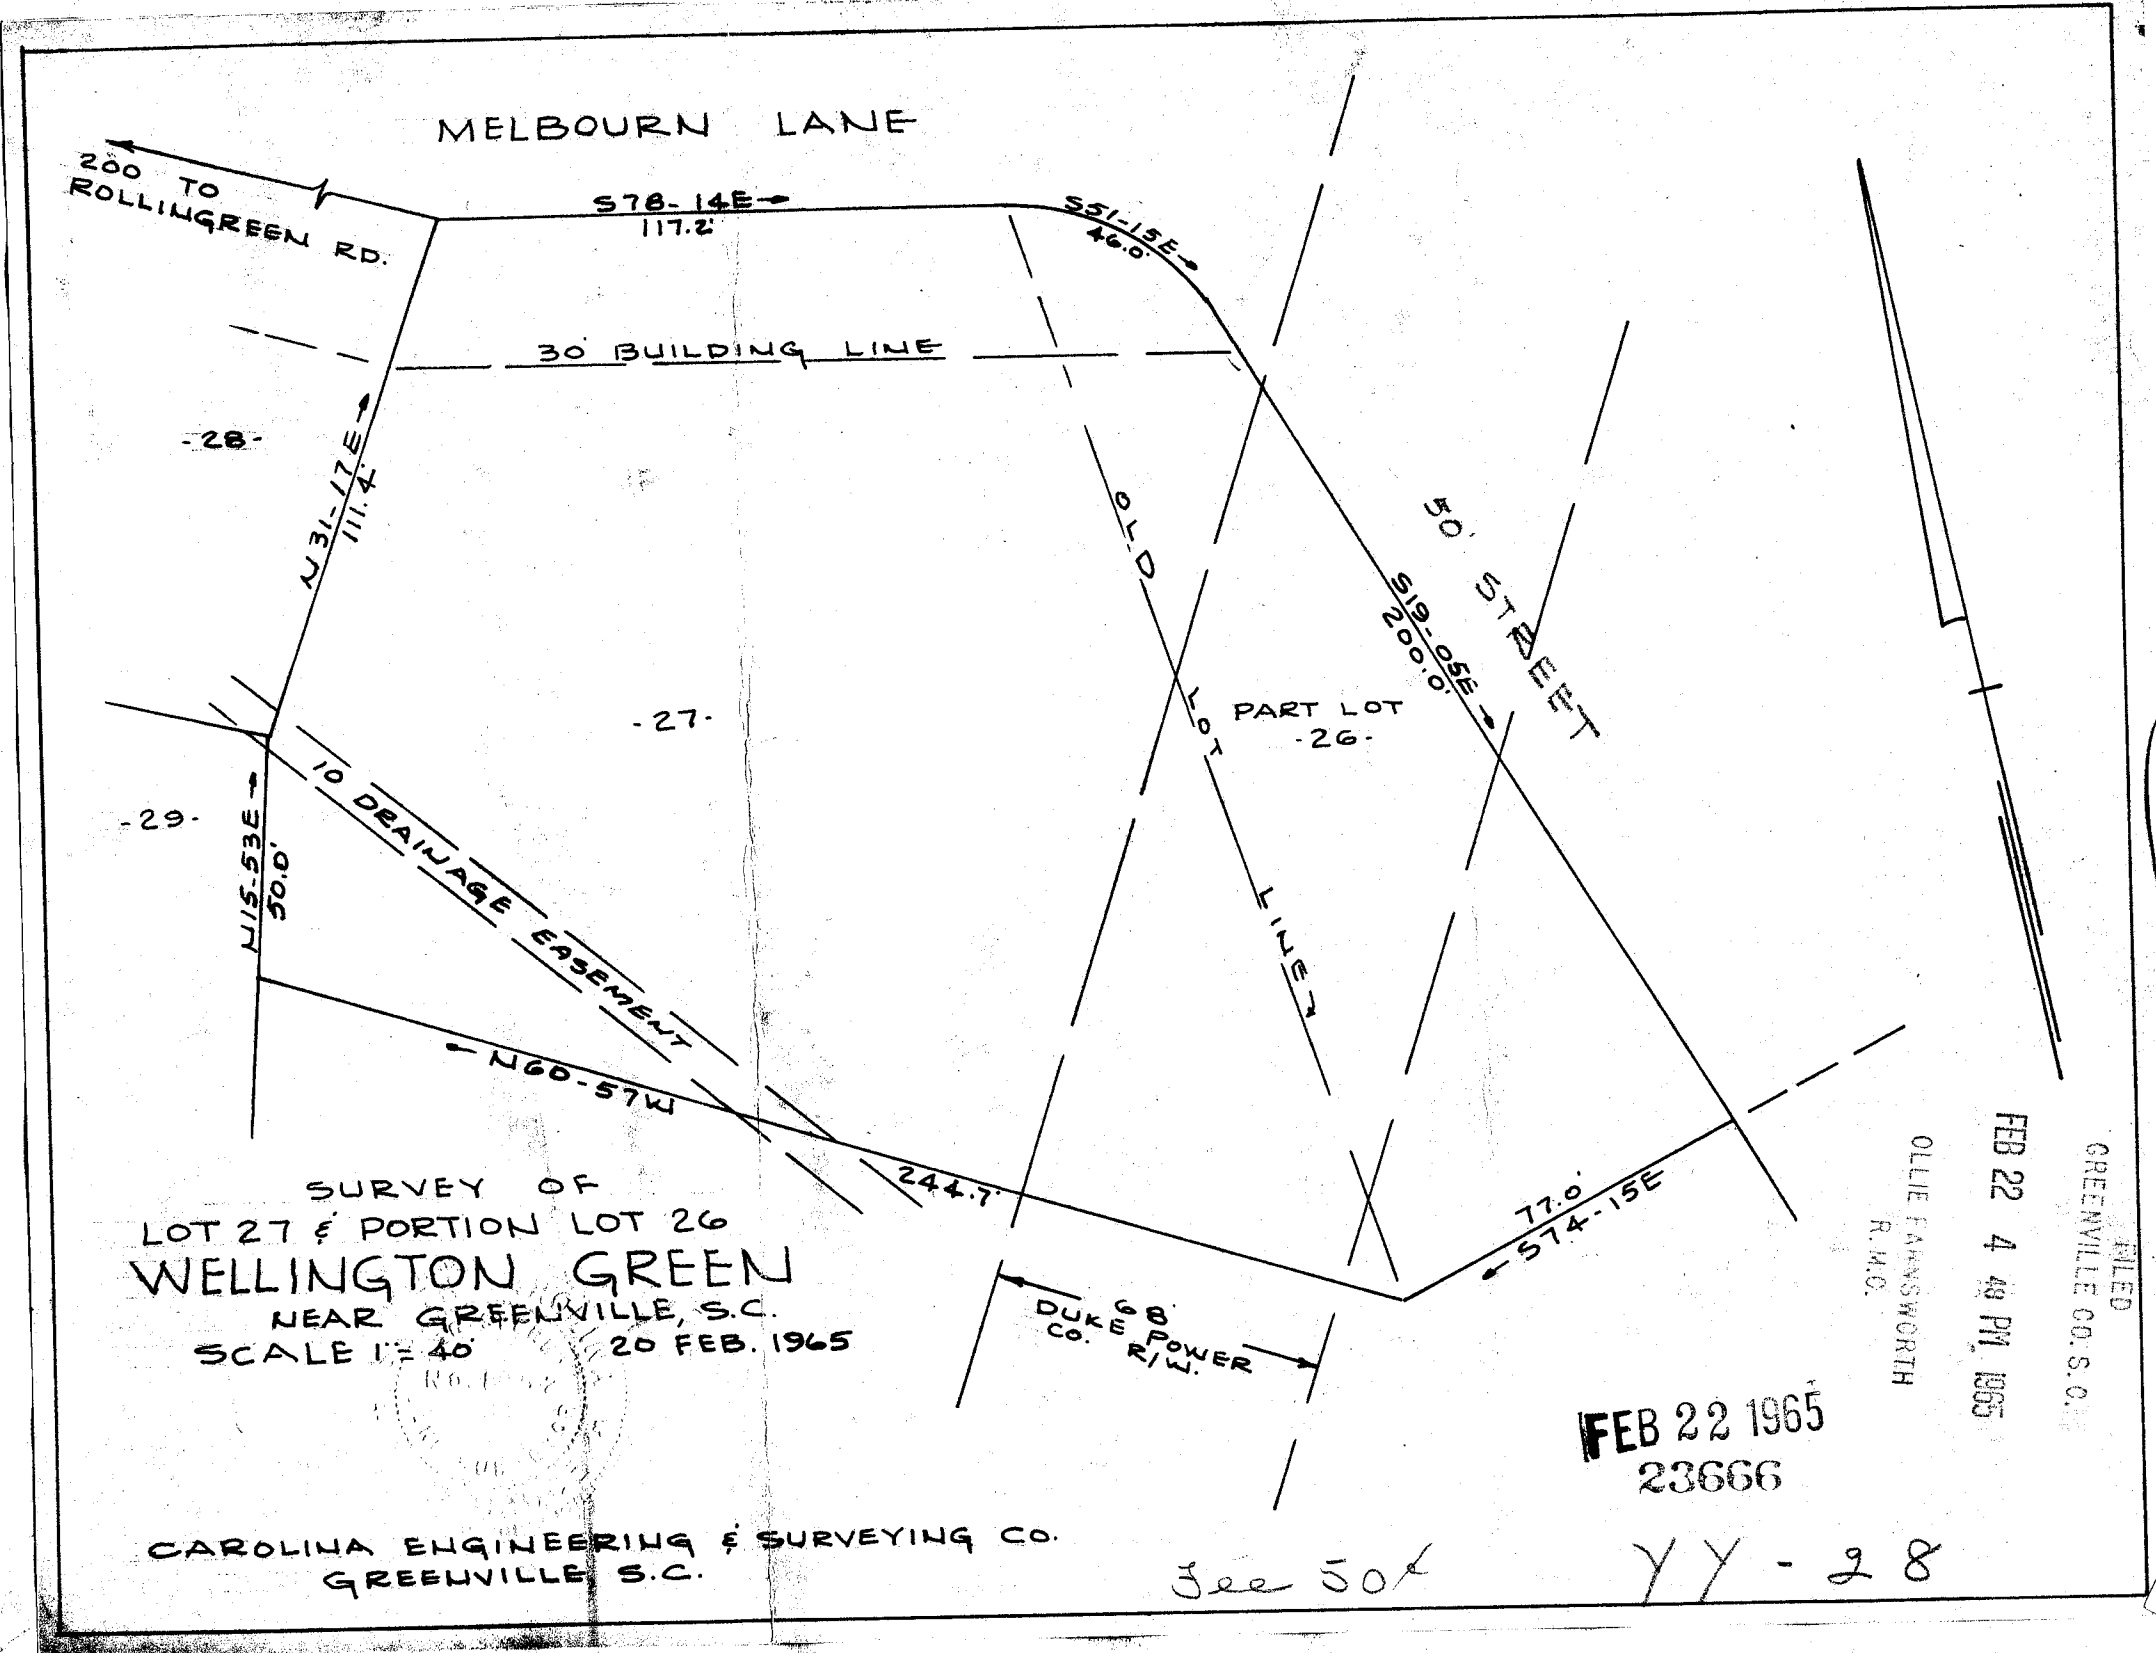

23666 Filed This 27 day of Feb 1965  
 And Recorded in Vol. 4 of Page 28 at 4:48 P.M.  
 Ollie Fannsworth  
 Register Mesne Conveyance Greenville County, S. C.