


3153 AUG 3 1962

PROPERTY OF
LOWNDES HILL REALTY CO.
GREENVILLE CO.S.C.
Scale 1"=30' May 1962

DALTON & NEVES

GREENVILLE CO.S.C.
MAY 3 10 58 AM 1962
CELL. 1000/1000000
A.M.C.

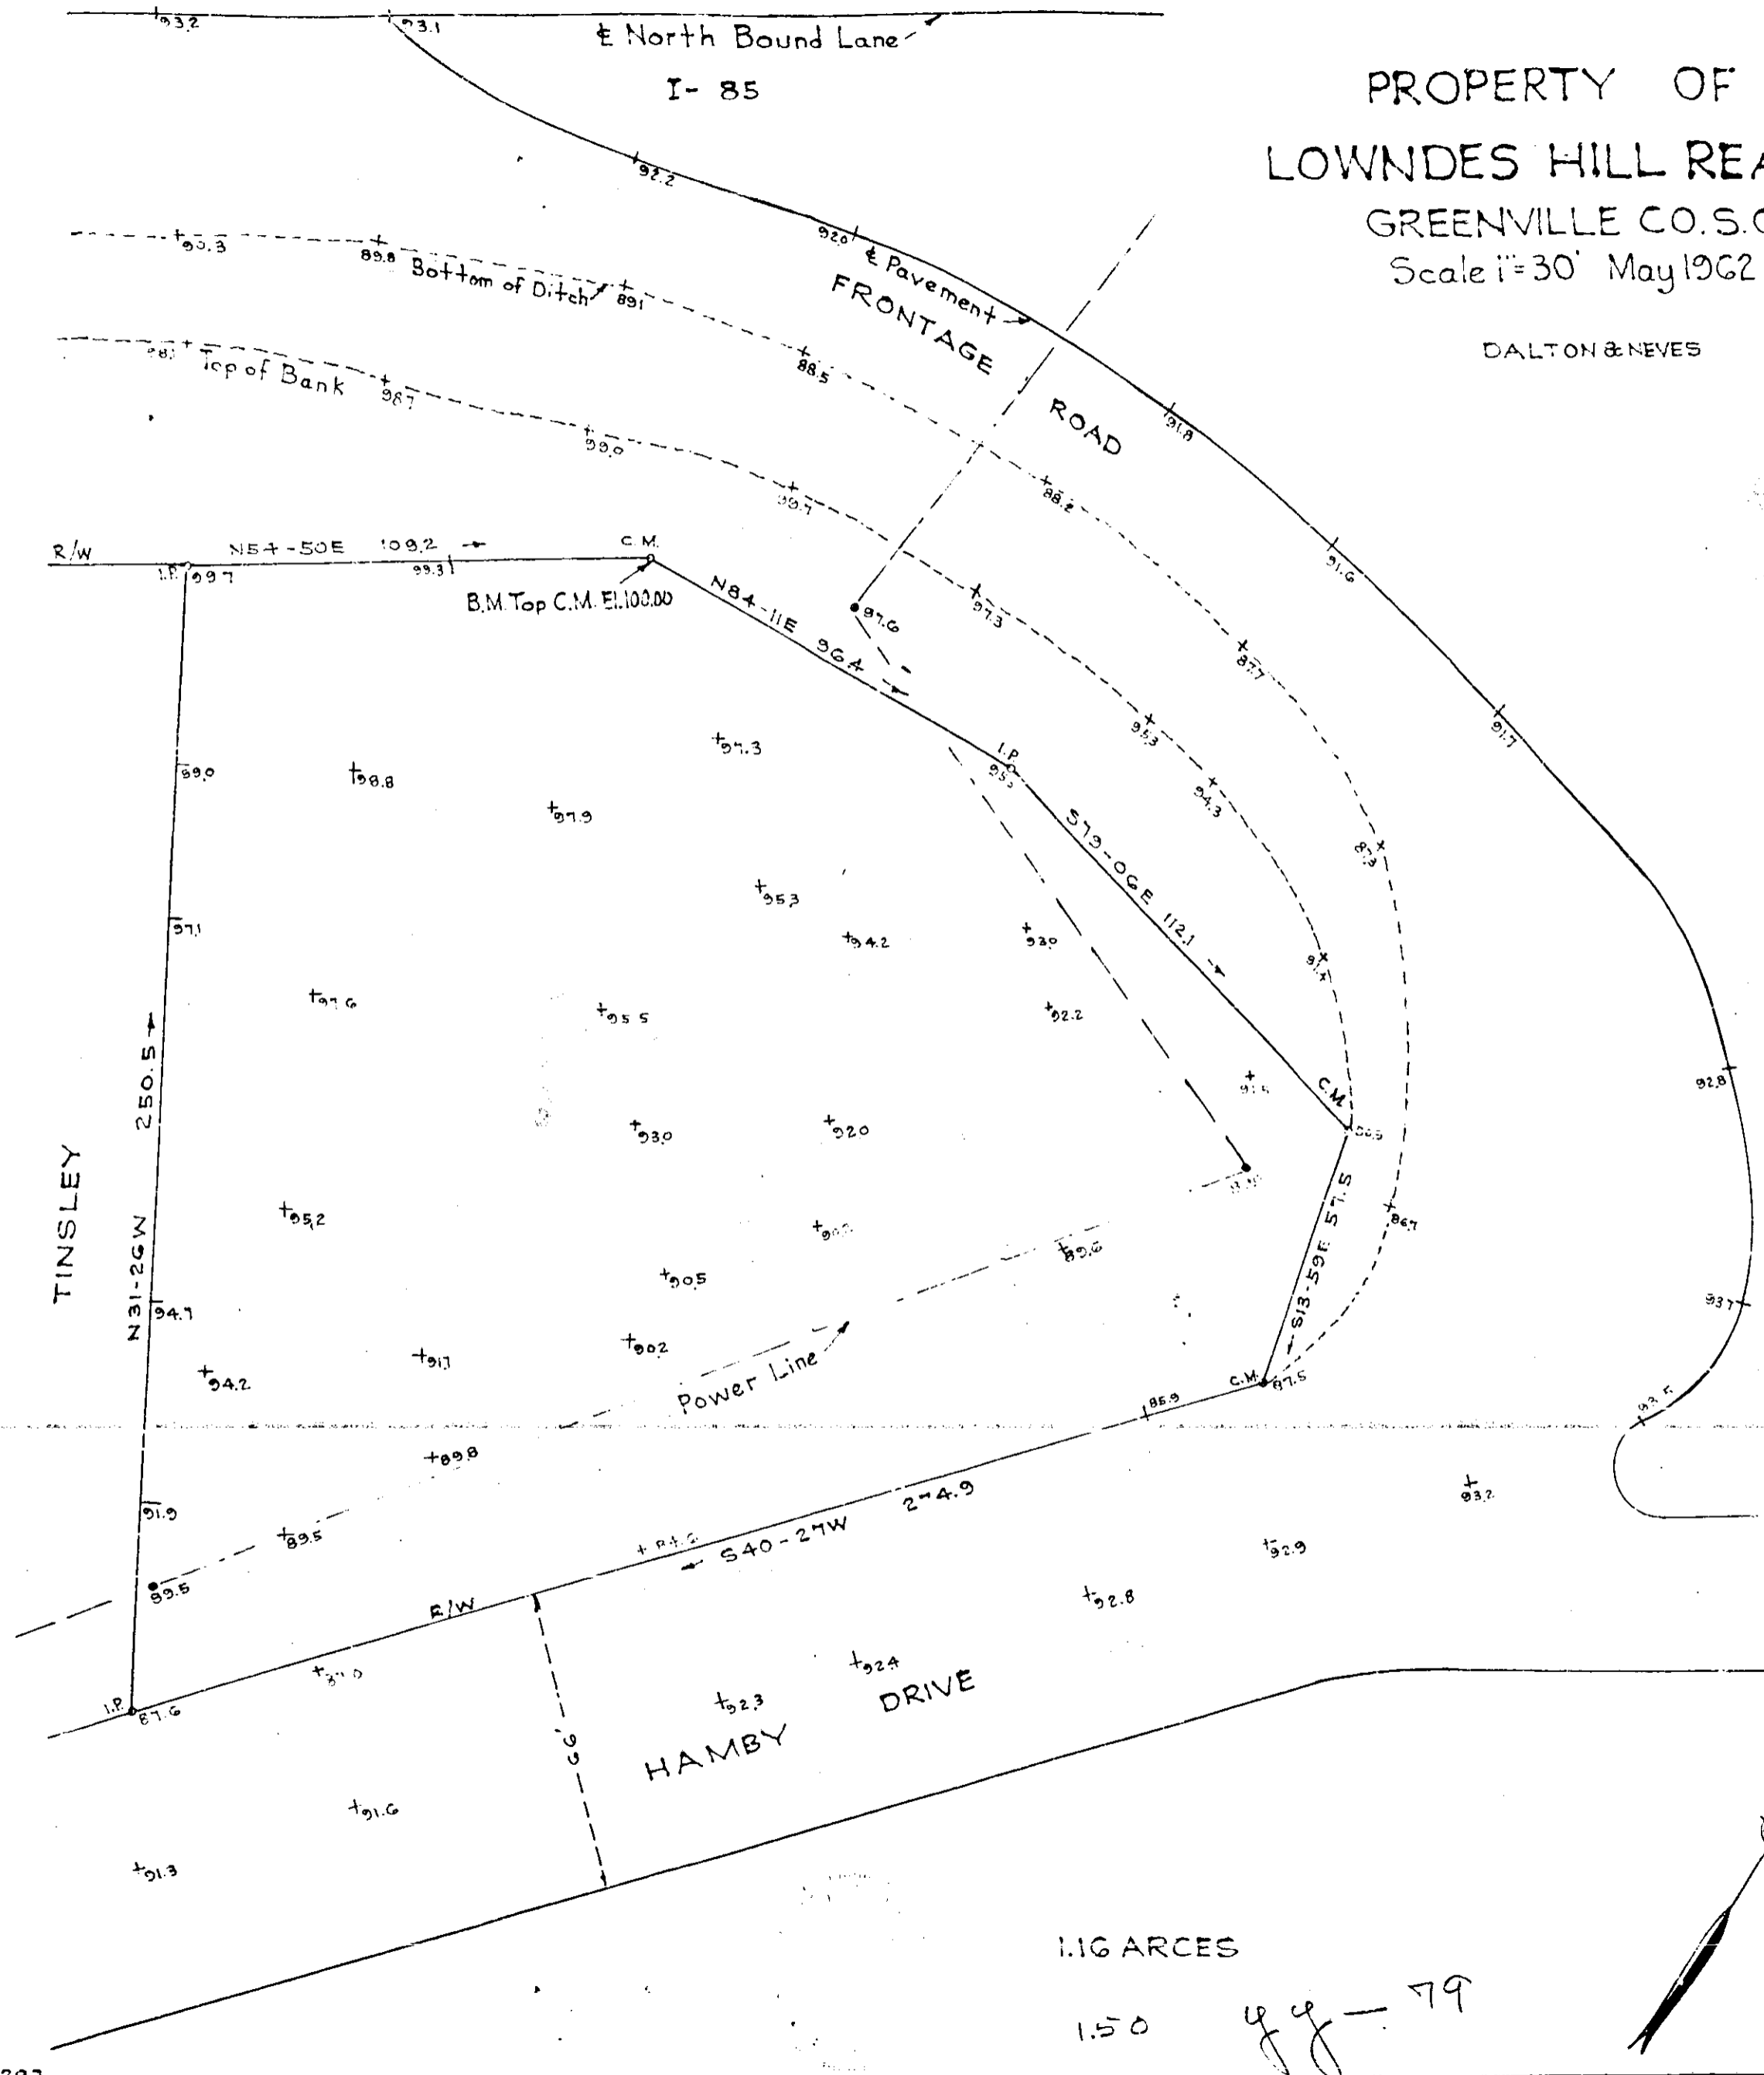

3453
As per plat 3
as recorded in Plat of YY-Page 77A
C. J. Dalton & Neves
Registered Professional Surveyors Greenville County, S.C.