
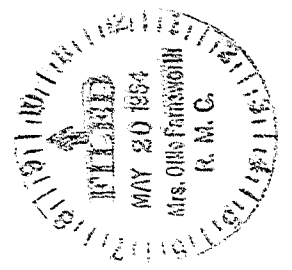


32937 Filed This 20 day of May 1964
 And Recorded in Vol. 48 Page 181 at 9:30 AM
 Register Mesne Conveyance Greenville County, S. C.

181

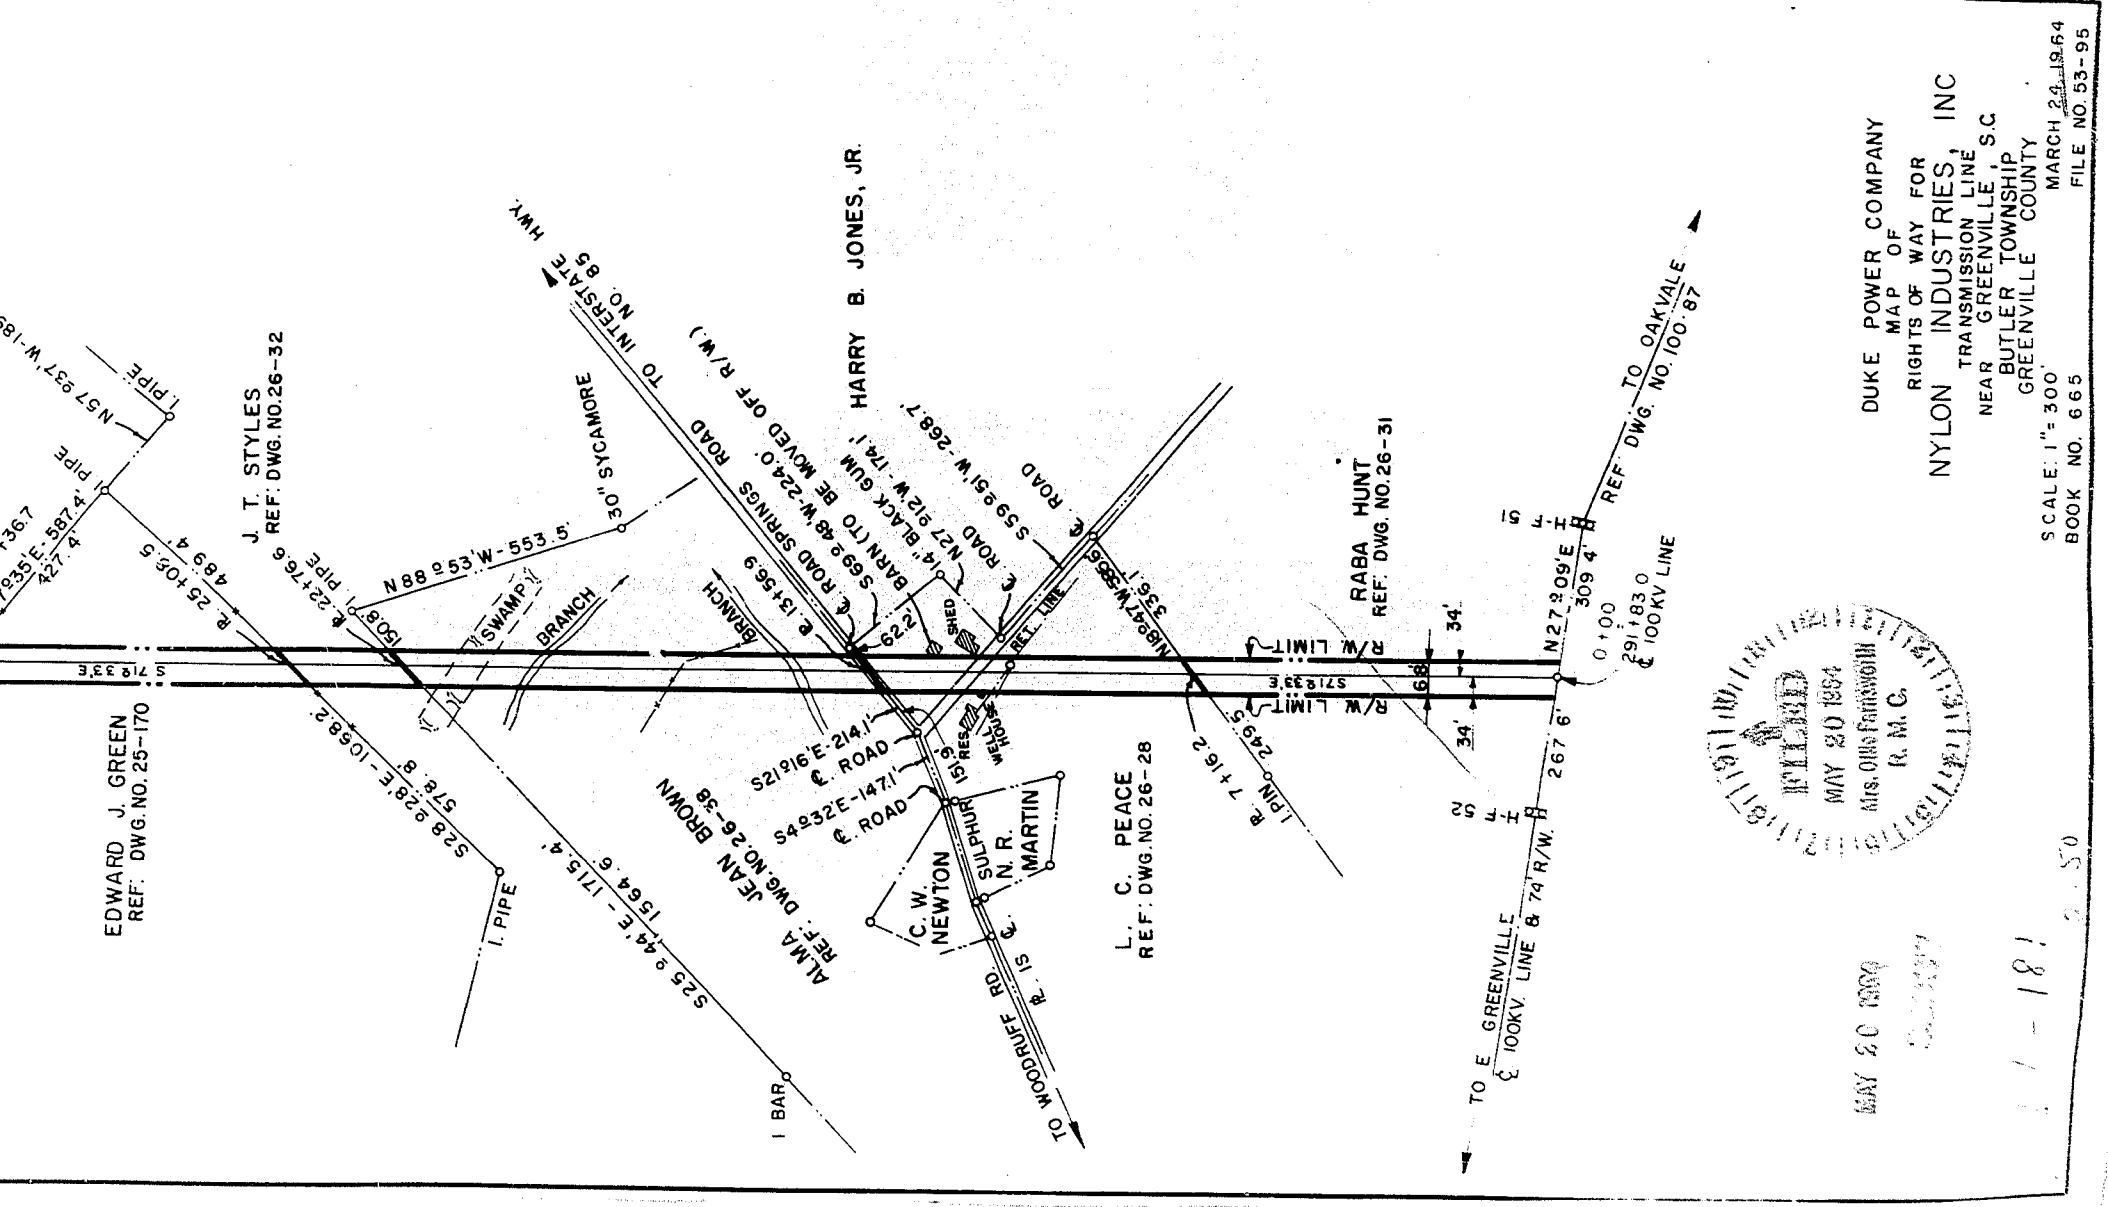

DUKE POWER COMPANY
 RIGHTS OF WAY FOR
 NYLON INDUSTRIES, INC
 TRANSMISSION LINE
 NEAR GREENVILLE, S.C.
 BUTLER TOWNSHIP
 GREENVILLE COUNTY

SCALE: 1" = 300'
 BOOK NO. 665
 MARCH 24, 1964
 FILE NO. 53-95

MAY 20 1964

181