


REF. PLAT OF PROPERTY OF  
A. J. & ELLA G. BOITER

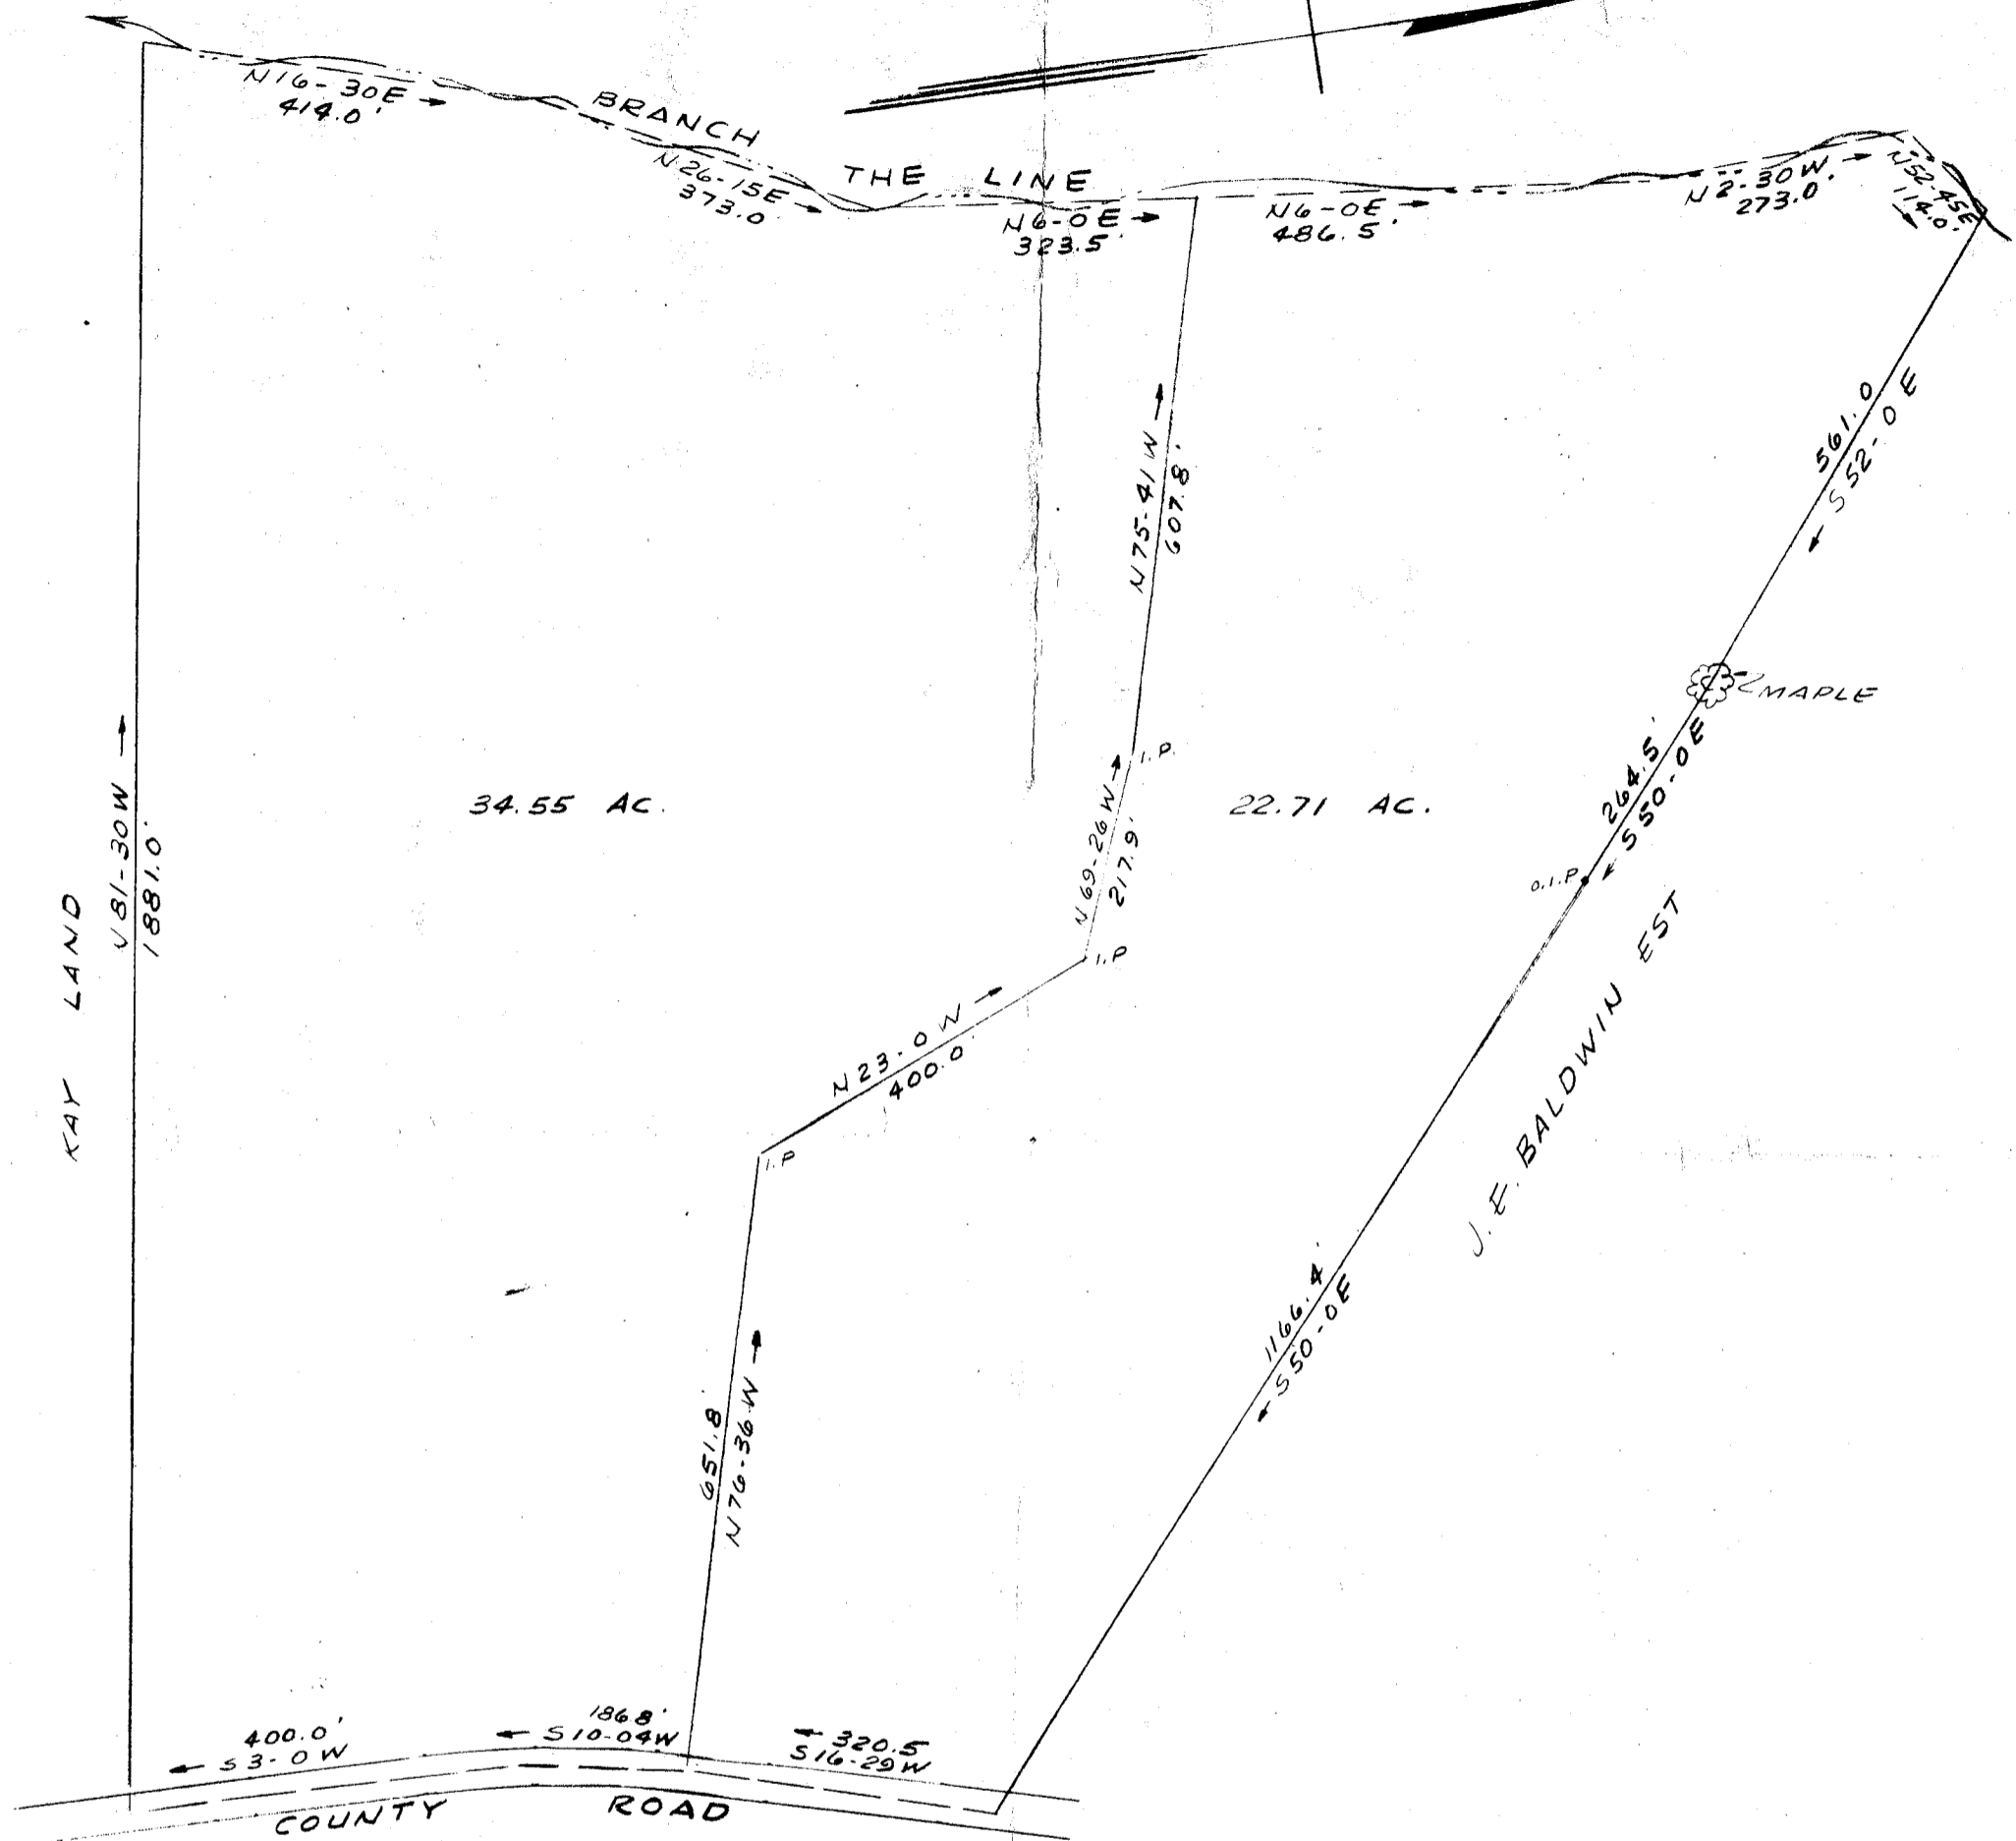


17295 SURVEY FOR  
**J. L. GOOCH**  
 AUSTIN TOWNSHIP  
 GREENVILLE COUNTY, S.C.  
 SCALE 1" = 200' JAN 6, 1962

JAN 11 1962

100  
 Paste-in

CAROLINA ENGINEERING & SURVEYING CO.  
 GREENVILLE, S. C.

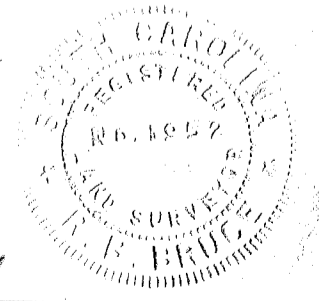

99-141

17295 filed This 11 day of Jan. 1962  
 And Recorded in Vol. 22 Page 141 at \_\_\_\_\_ M  
 \_\_\_\_\_  
 Register Mesne Conveyance Greenville County, S. C.