



GREENVILLE COUNTY, S.C.
JUL 23 4 30 PM 1964
DEPARTMENT OF LANDS

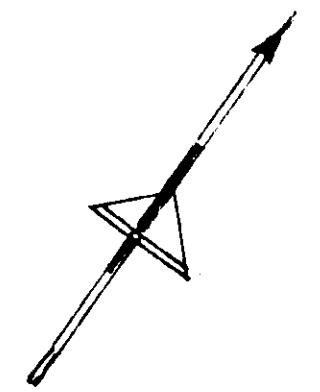

J. D. HOLLINGSWORTH

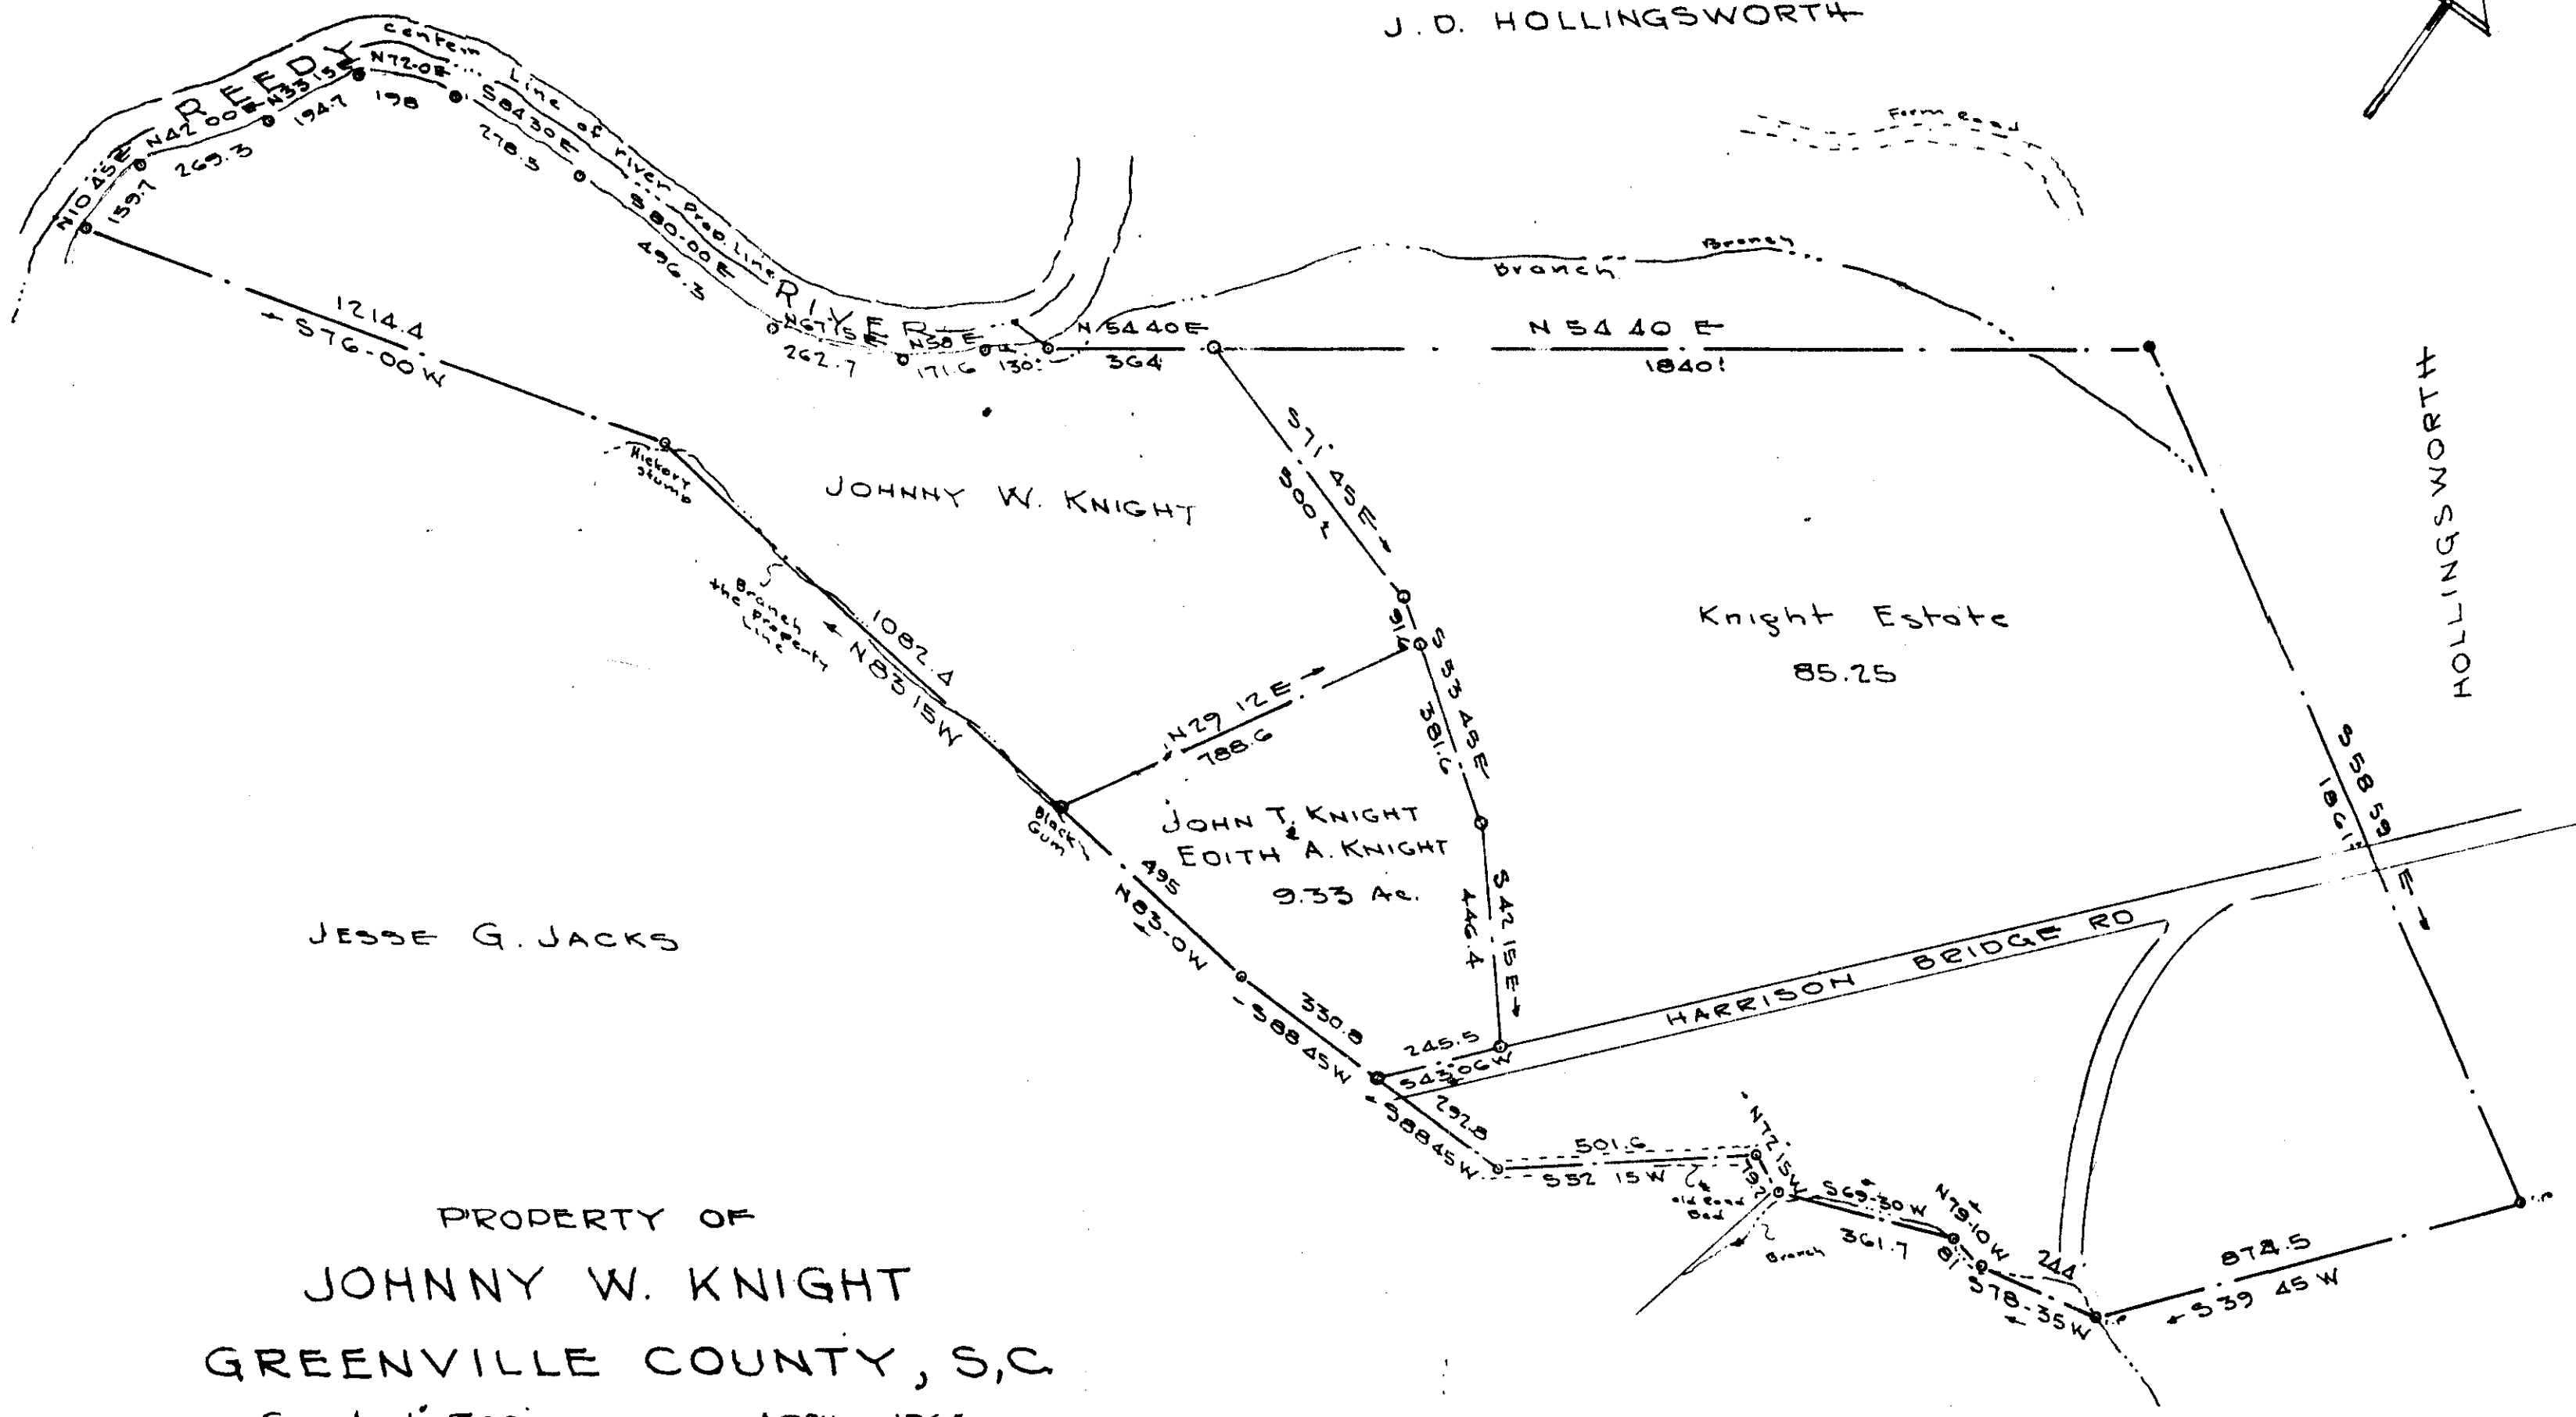

PROPERTY OF
JOHNNY W. KNIGHT
GREENVILLE COUNTY, S.C.
Scale 1"=300' APRIL 1964

NOTE: THIS PLAT COMPILED FROM
PLATS BY OTHERS.

JUL 28 1964
SWEENEY PROP. 3317

C. C. JONES - CIVIL ENGINEER.

BBB-5

Filed This day of July 19 1964
And Recorded in Vol. 1512 Page 52 at 11:41 AM
Register Mesne Conveyance Greenville County, S. C.

200