


BBB Page 34 7-27

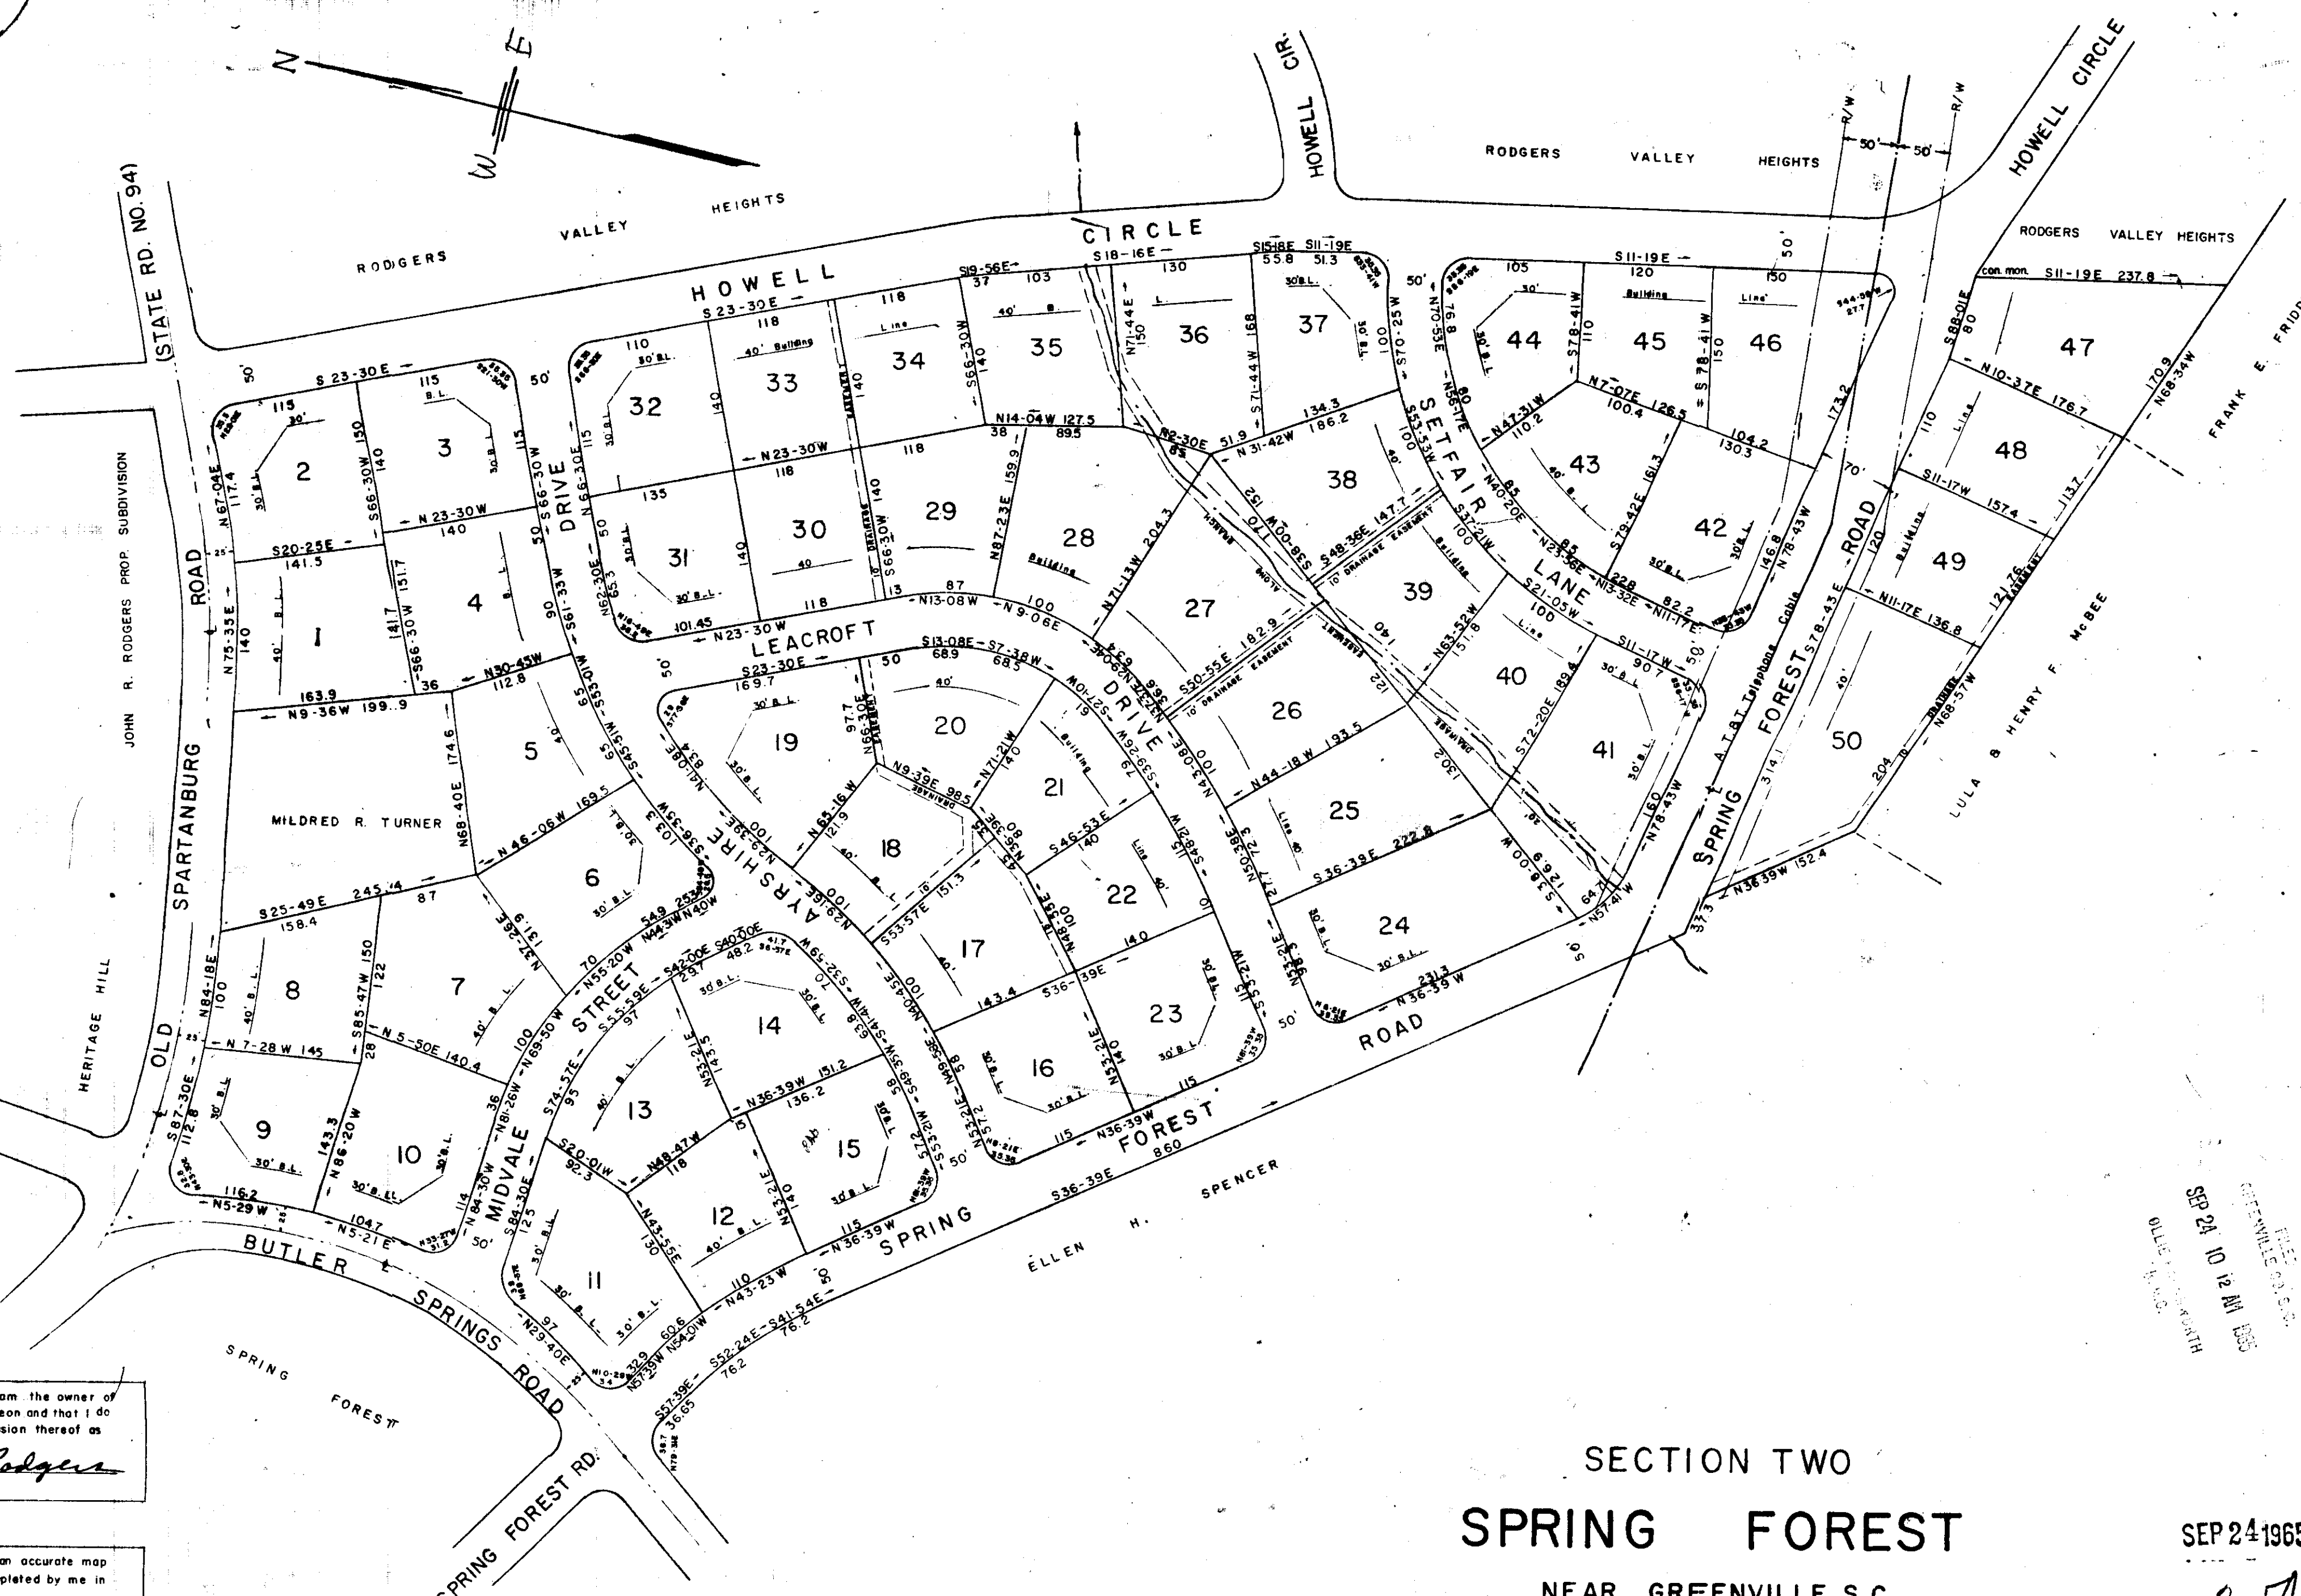

I hereby certify that I am the owner of the property shown hereon and that I do approve of the subdivision thereof as shown.

John R. Rodgers

I certify that this is an accurate map of an actual survey completed by me in October, 1964.

C. P. Pridelle
S. C. REG. L. S. NO. 1347

NOTES: Iron pins at all corners.
Curve with 25' tangent at all street intersections.
Area: 27.86 acres

SECTION TWO
SPRING FOREST

NEAR GREENVILLE S. C.
SCALE 1"=100' OCTOBER, 1964

FILED
SEP 24 10 12 AM 1965
GREENVILLE S.C.
CLERK OF COURTS

SEP 24 1965
2.50
9612

BBB-340

9612 Filed This 24 day of SEP 19 65
And Recorded in Vol. BBB Page 34 at 10:12 AM
W. H. Sawmire
Register Meane Conveyance Greenville County, S. C.