


FILED  
 GREENVILLE CO. S. C.  
 MAR 23 11 32 AM 1965  
 OLLIE FARNSWORTH  
 R. M. C.

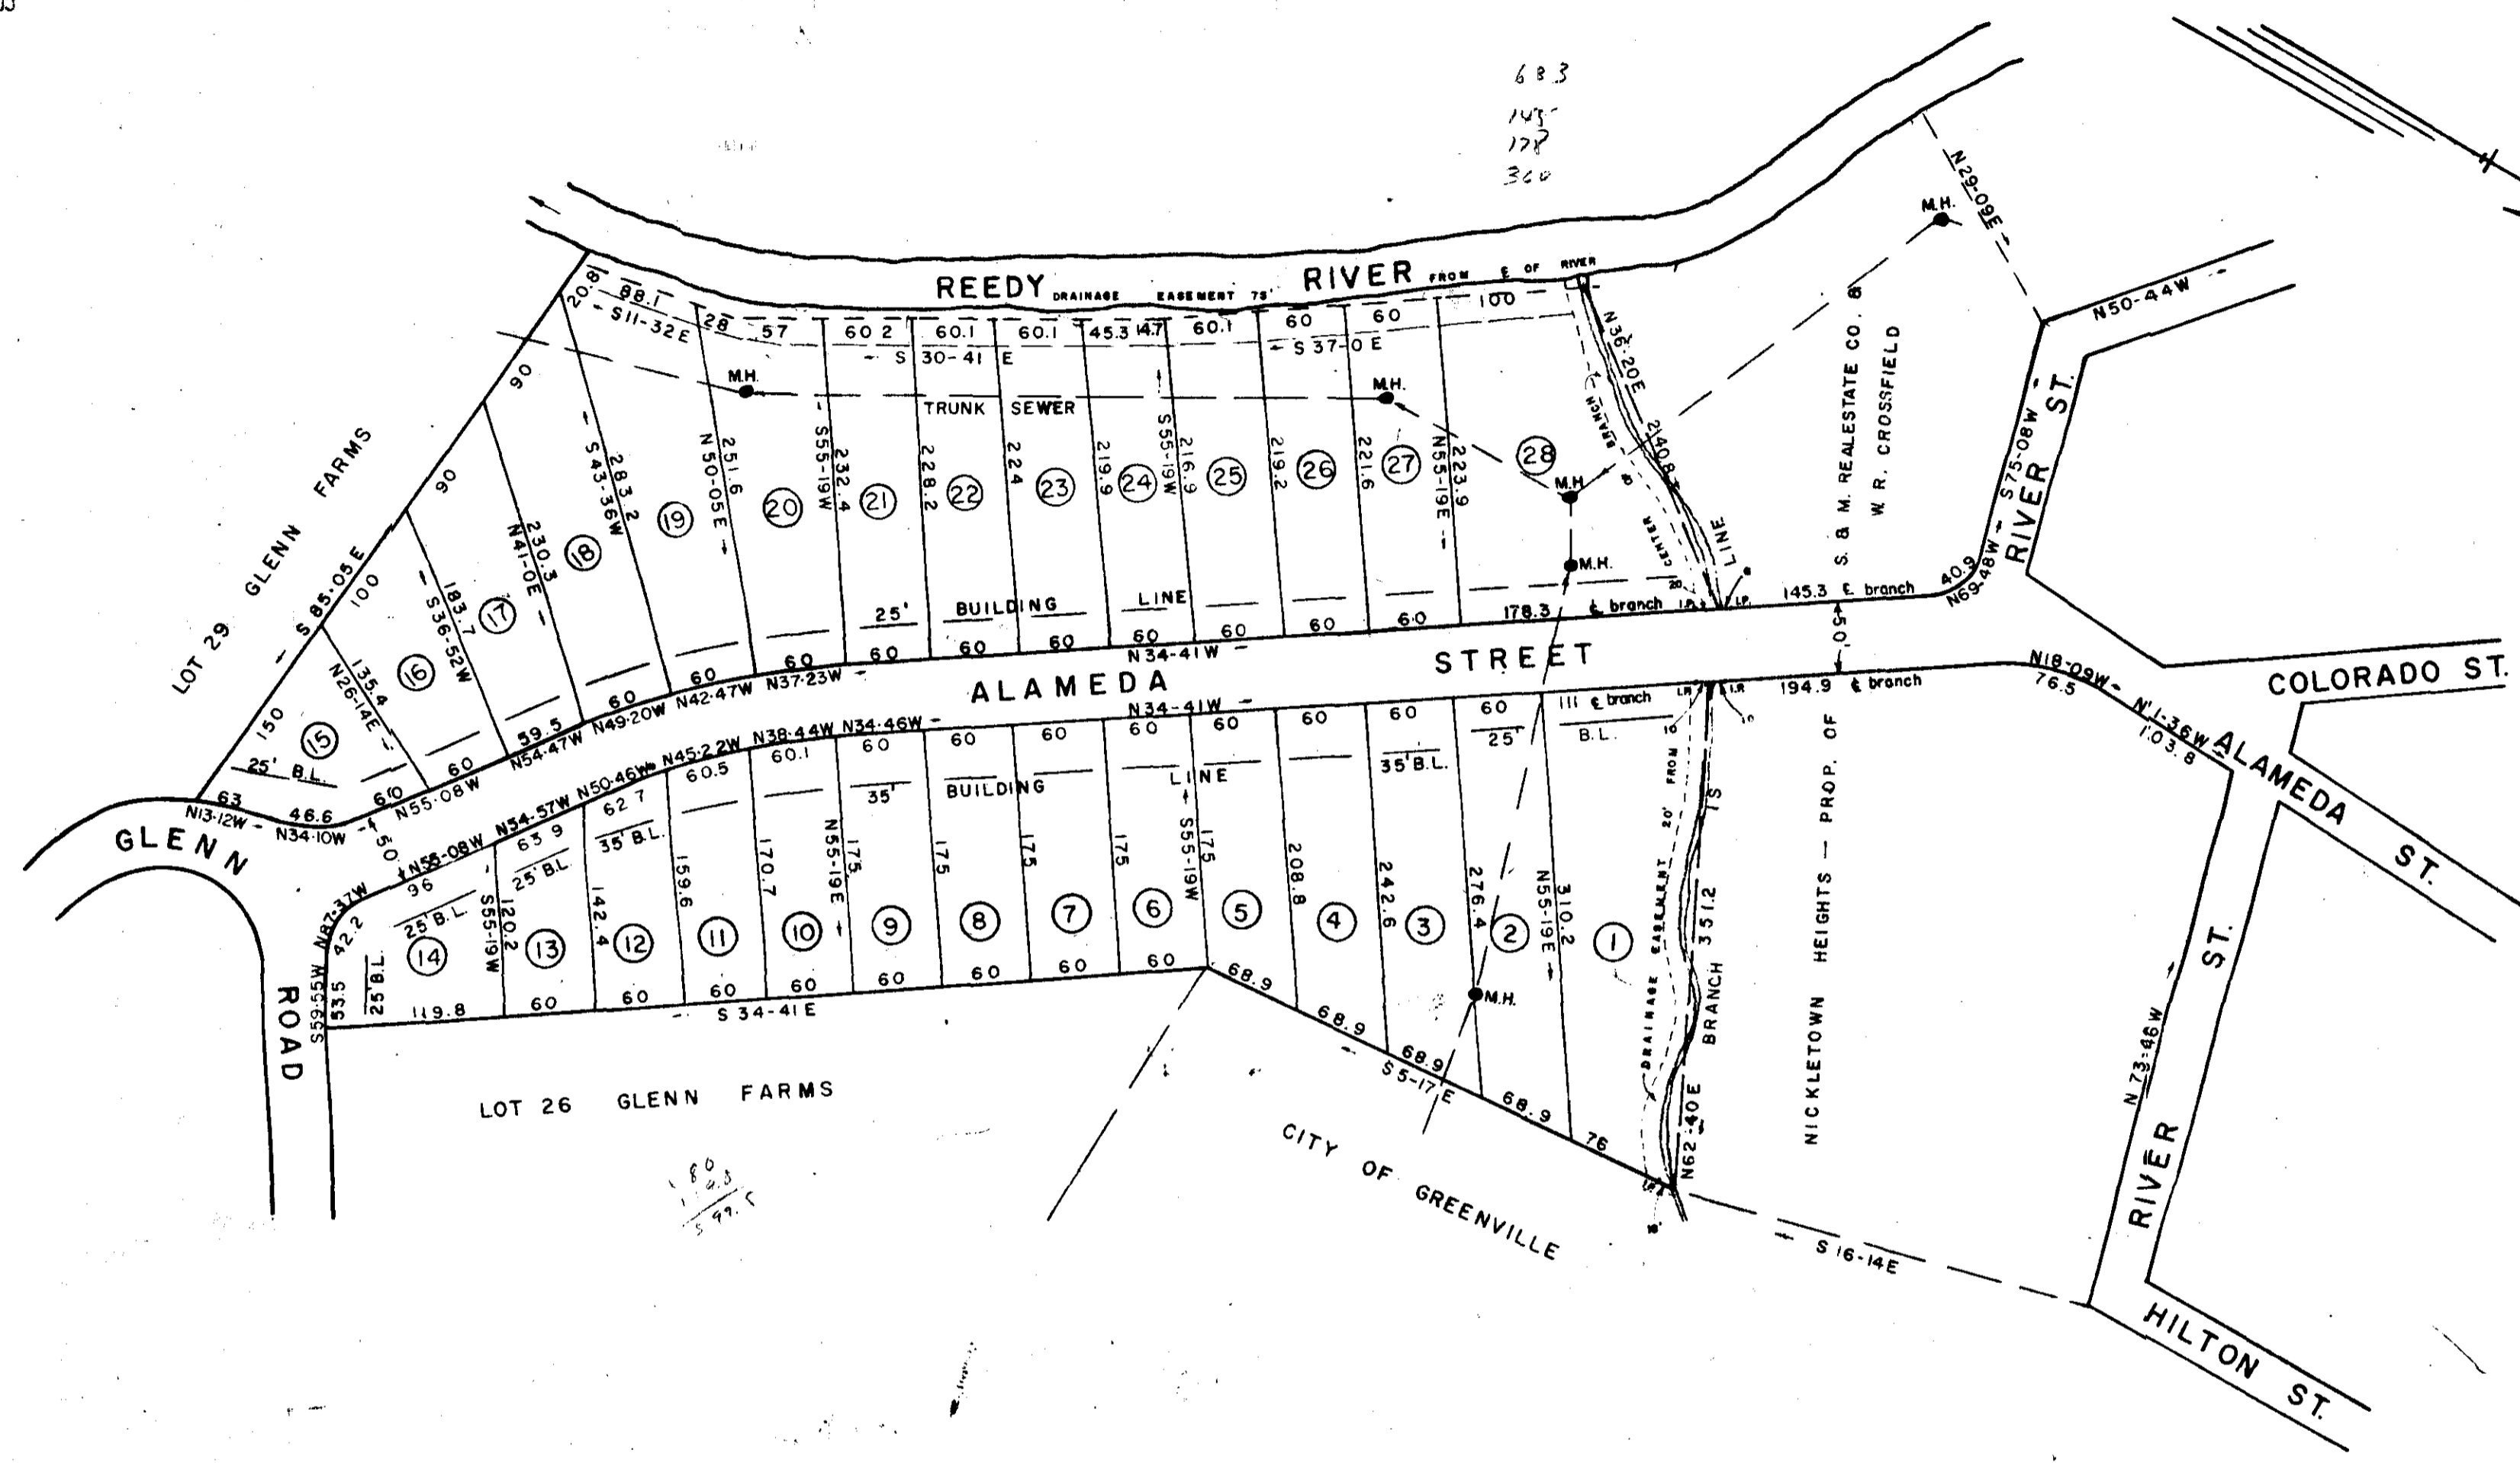

CURVE DATA:  
 A = 20°-27'  
 D = 10'  
 T = 103.36'

I CERTIFY THAT THIS IS AN ACCURATE PLAT  
 OF AN ACTUAL SURVEY COMPLETED BY ME  
 IN JULY 1964.

*C. S. Riddle - Reg. No. 1347*

*P&Z COMMISSION APPROVAL 8/3/64*  
**FINAL PLAN APPROVED**  
 GREENVILLE CITY PLANNING & ZONING COMMISSION  
 DATE *3-18-65* BY *[Signature]*  
 SECRETARY OF COMMISSION

PROPERTY OF  
**C. H. BRANYON**  
 GREENVILLE, S. C.  
 SCALE 1" = 100' JUNE 1964

I CERTIFY THAT I AM THE OWNER OF THE  
 PROPERTY SHOWN HEREON AND DO APPROVE  
 OF THE SUBDIVISION THERE OF AS SHOWN.

*[Signature]*

IRON PINS AT ALL CORNERS  
 5' DRAINAGE EASEMENT EACH SIDE OF ALL SIDE & REAR LOT LINES

MAR 23 1965  
 26380