
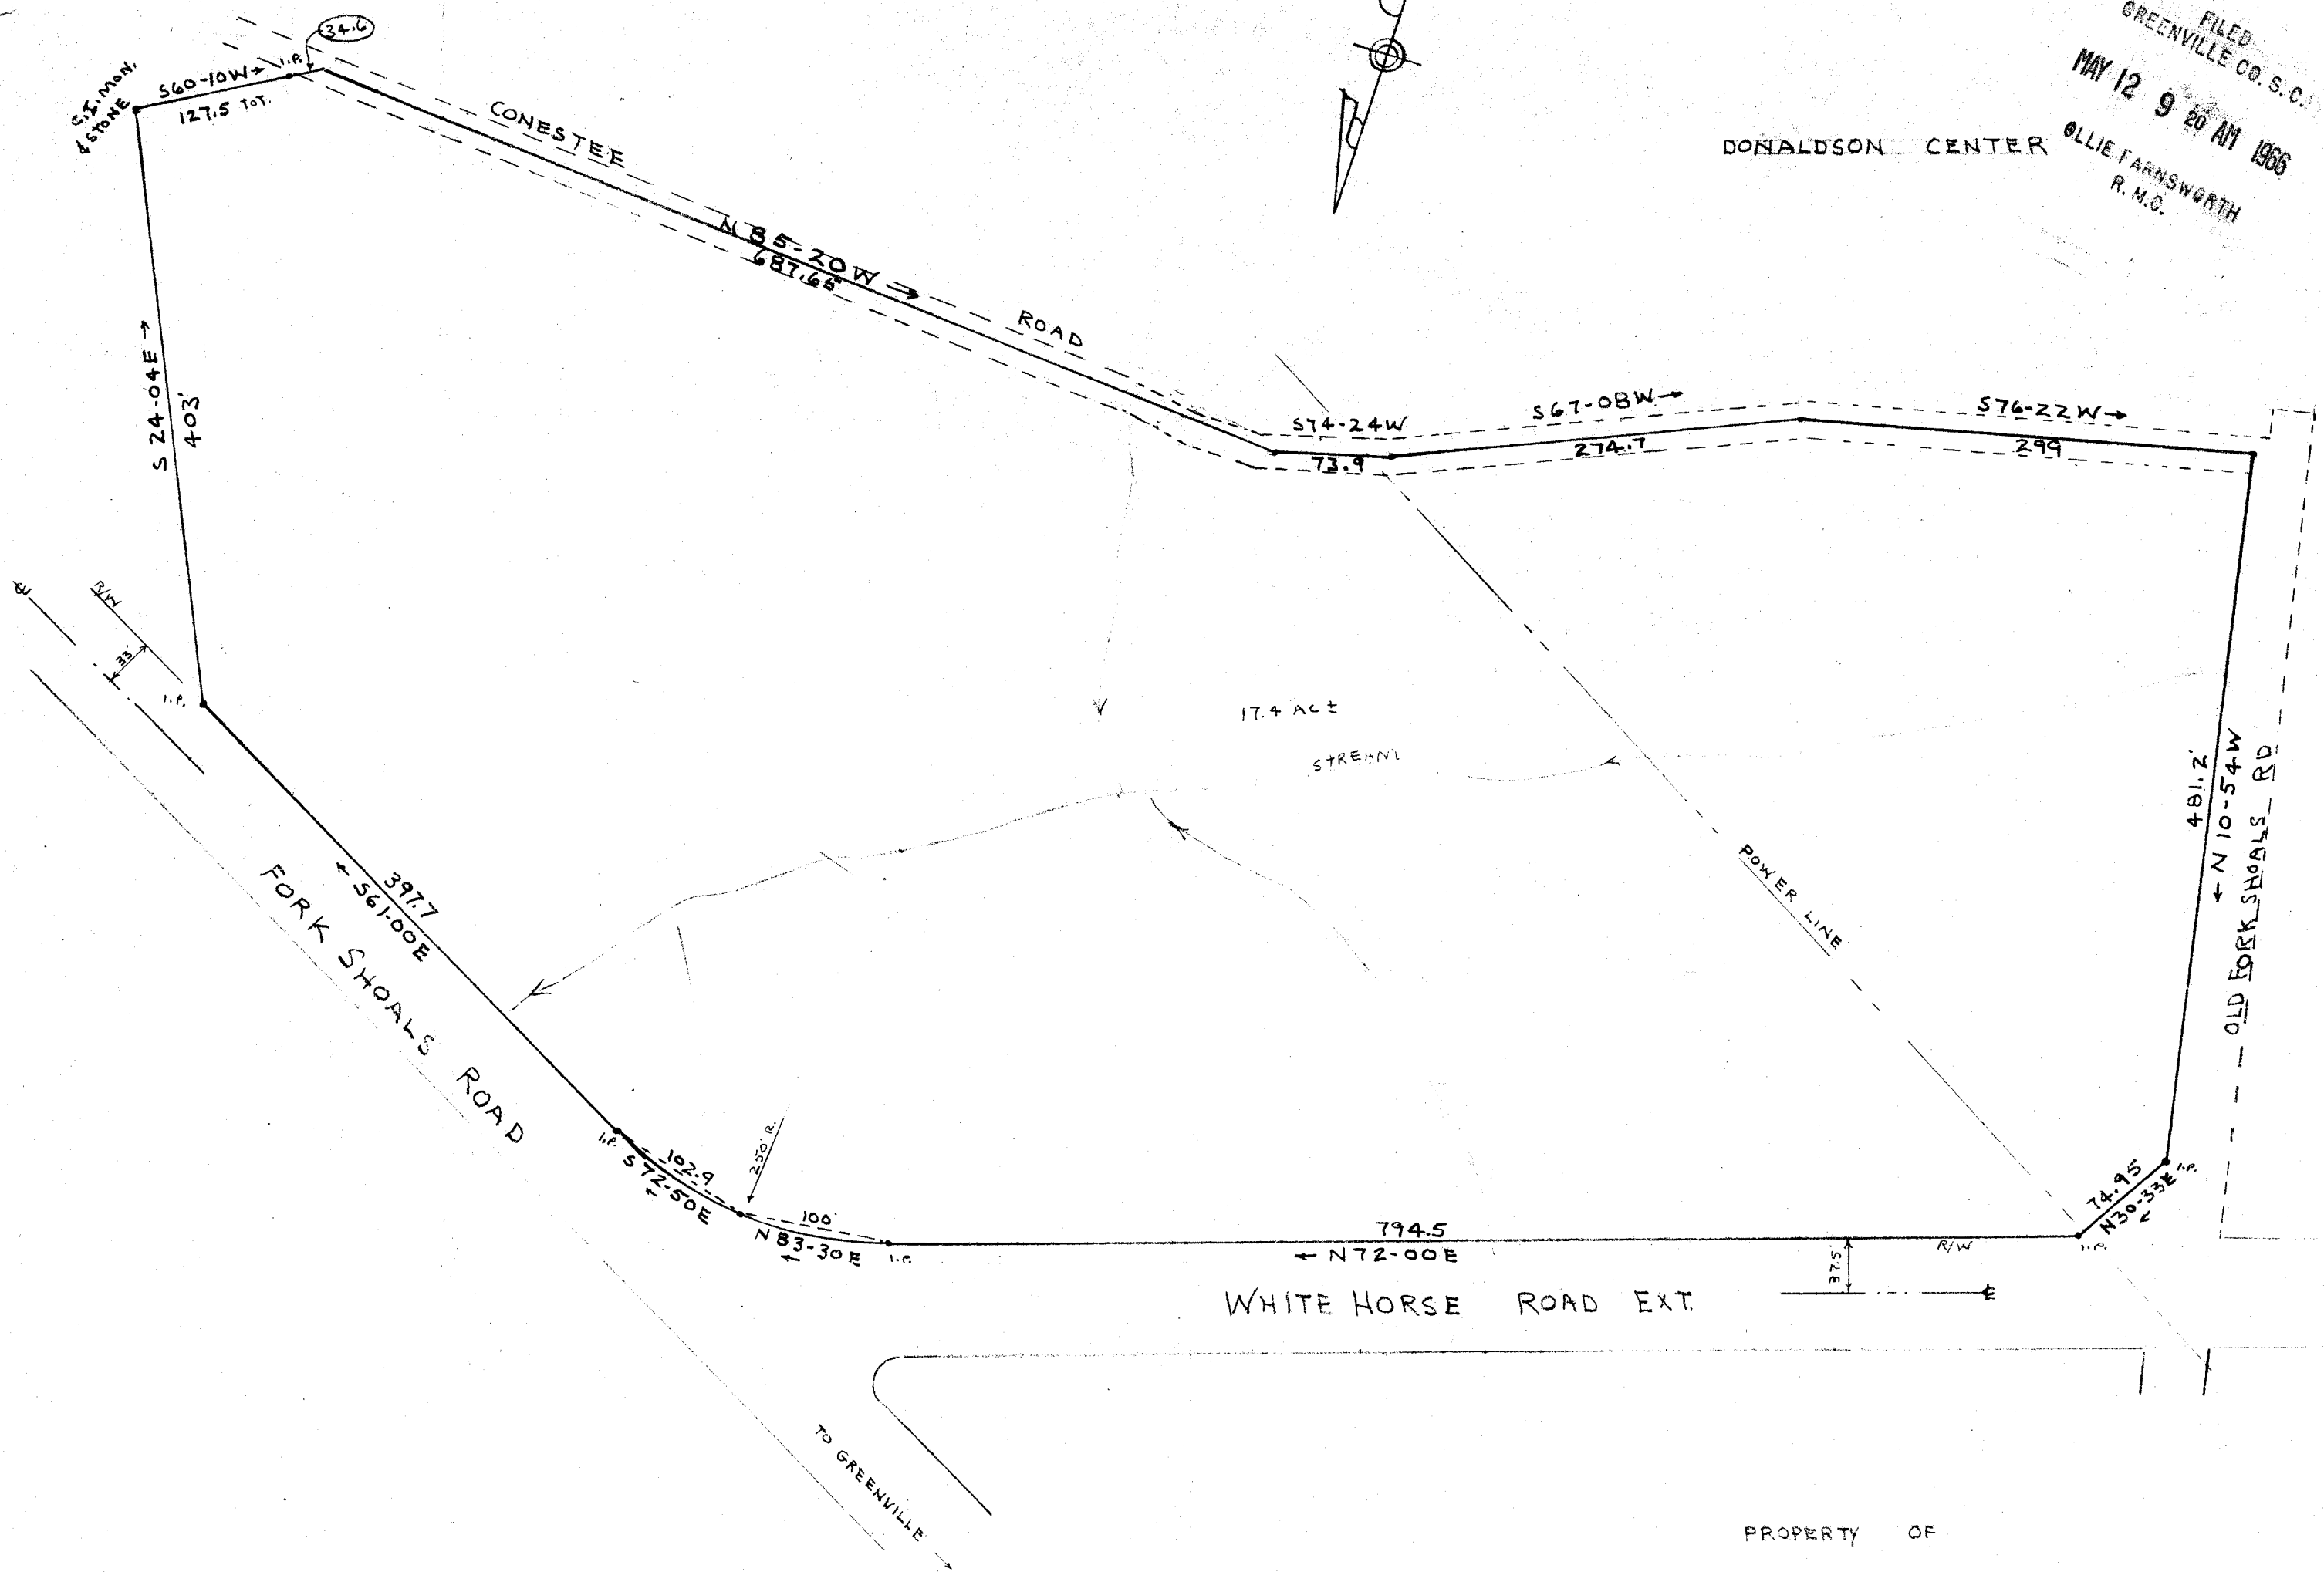


FILED
GREENVILLE CO. S.C.

MAY 12 9 20 AM 1966

DONALDSON CENTER

OLLIE FARNSWORTH
R.M.G.

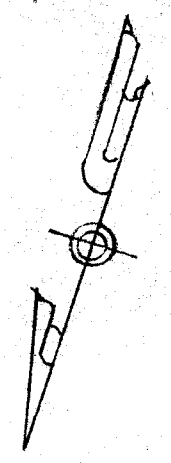

WHITE HORSE ROAD EXT.

PROPERTY OF
QUENTIN BALL
NEAR THE CITY OF GREENVILLE
GREENVILLE COUNTY S.C.
WEBB SURVEYING & MAPPING CO.



150
BBB-164

SCALE 1"=100

MAR. 1966

32393

32393 Filed This 17th day of March 1966
And Recorded in Vol. BBB Page 164 at 11:30 AM
Ollie Farnsworth
Register Meane Conveyance Greenville County, S. C.