


FILED
GREENVILLE CO. S. C.

APR 10 12 42 PM 1963

PROPERTY OF J. A. WOOD ESTATE.

OLLIE FAIRBORTH
R. M. O.
CHICK SPRINGS TOWNSHIP
GREENVILLE COUNTY
SOUTH CAROLINA.

SCALE: 1" = 100 FEET.
FEB. 6, 1963.
Survey made Feb 4-6 1963.

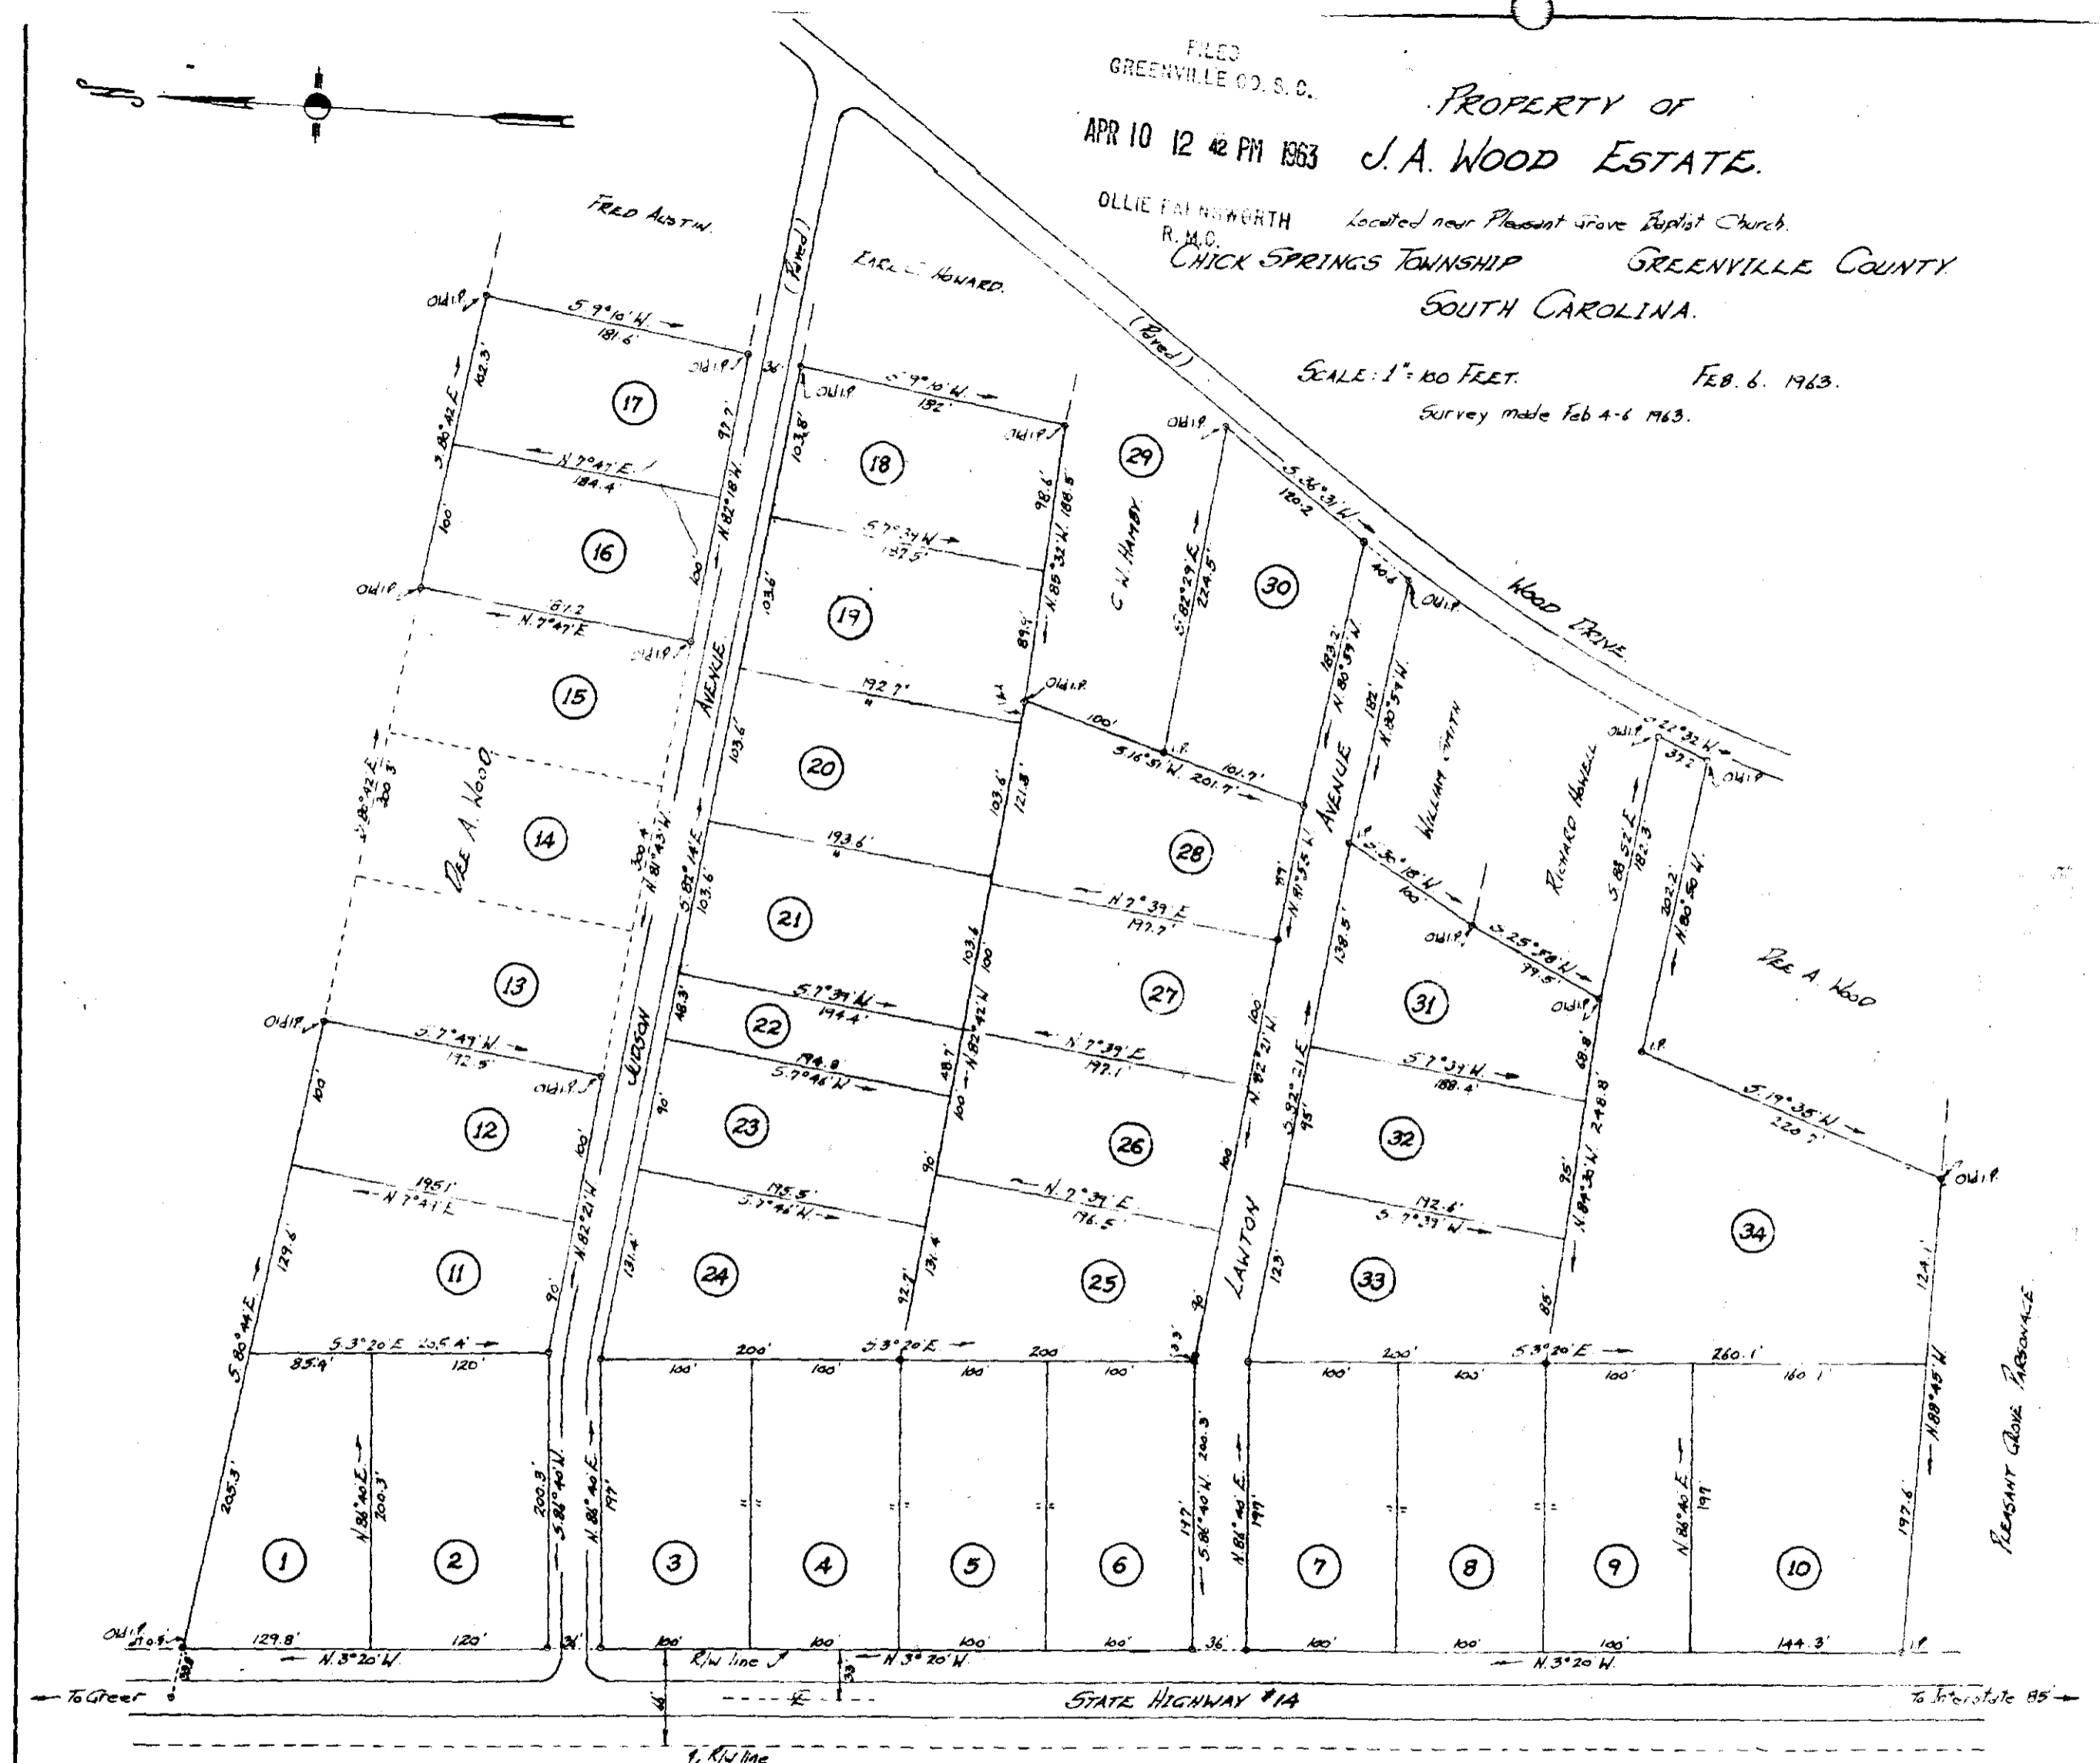

25763 Filed This 10 day of April 1963
 And Recorded in Vol. DDD Page 21 at
 Register Meane Conveyance Greenville County, S. C.

APR 10 1963

25763

John A. Simmons, Reg. Surveyor #2212.
Greer, S. C.

DDD - 21

100

Note: Iron pins at all corners

Note: Above plat shows final subdivision of
J. A. Wood property as shown on plat
made by W. C. Brackman, Jan 13 1956.