
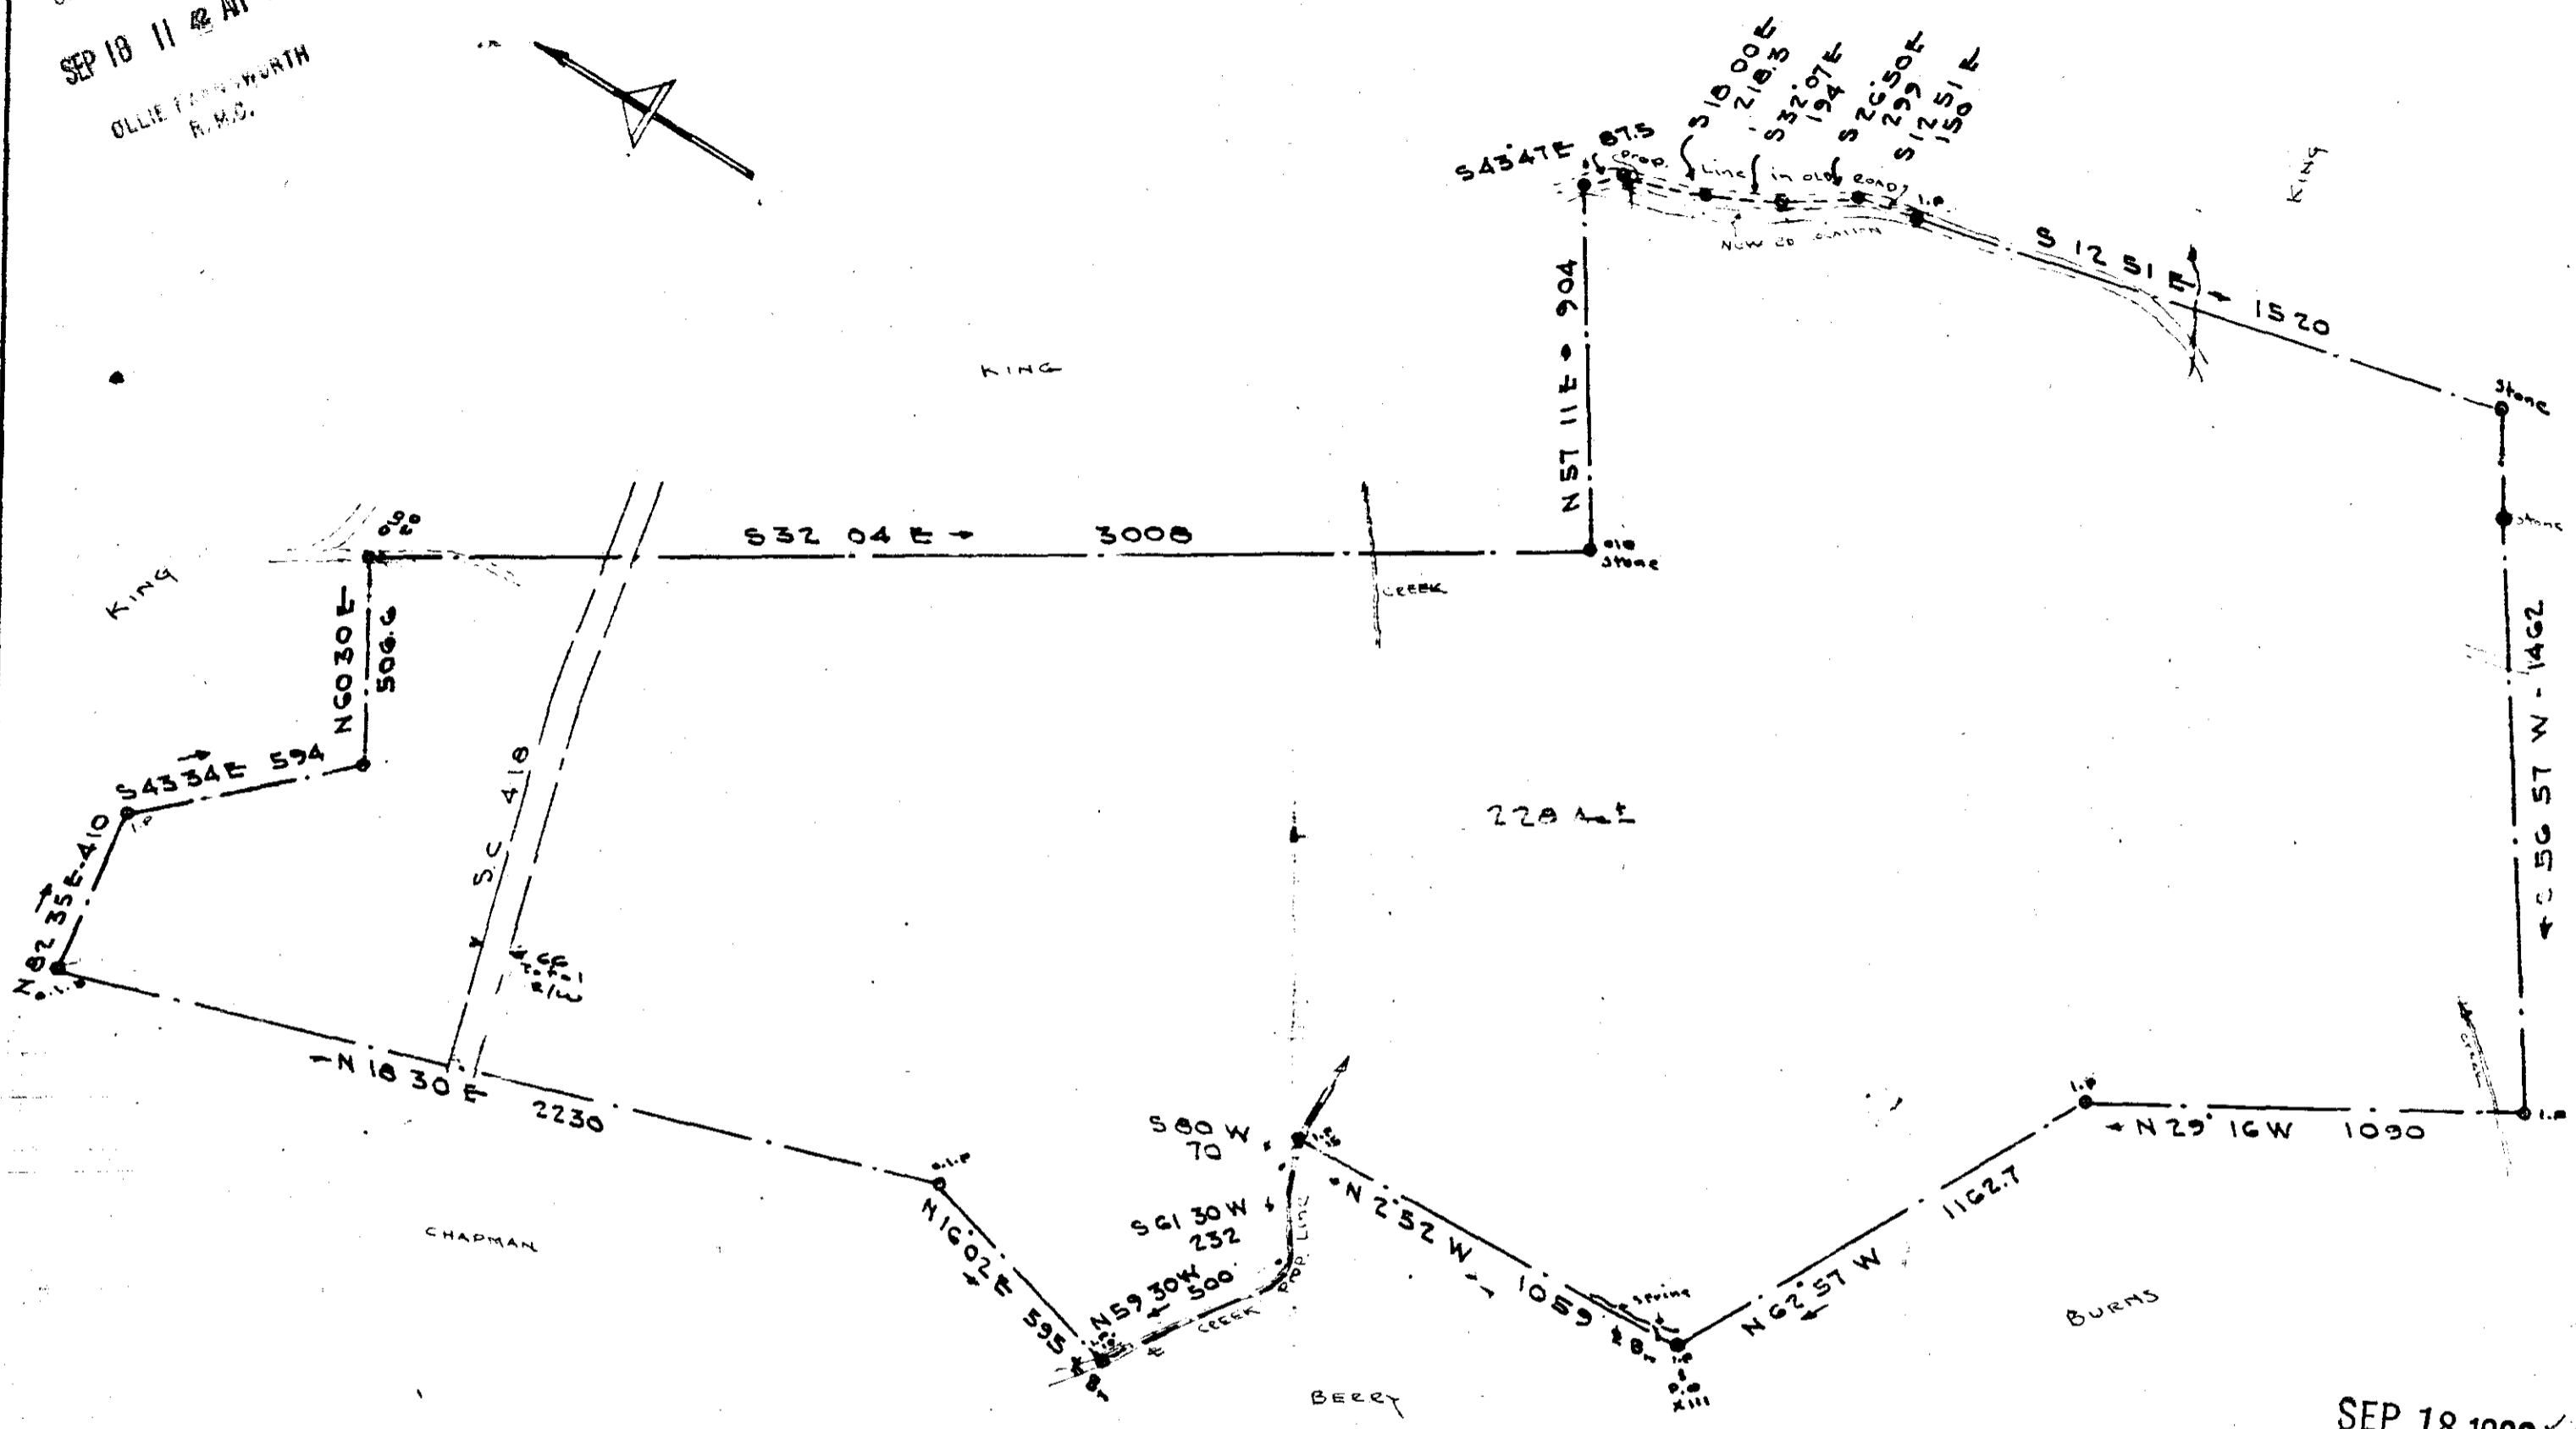


FILED  
GREENVILLE CO. S.C.  
SEP 18 11 42 AM 1963  
OLLIE FARNWORTH  
R.M.C.

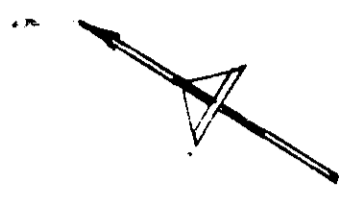

SEP 18 1963  
8481

PROPERTY OF  
J. P. LOOPER  
Near FORK SHOALS  
GREENVILLE COUNTY, S.C.  
Scale 1"=400' AUG 1963

JONES ENGINEERING SERVICES See #1 of EEE-43

#8481 Filed This 18 day of Sept 1963  
And Recorded in Vol. EEE Page 43 11:42 AM  
Ollie Farnworth  
Register Mesne Conveyance Greenville County, S.C.