



NOV 27 4 33 PM 1963

OLLIE F. NORTH  
R.M.O.

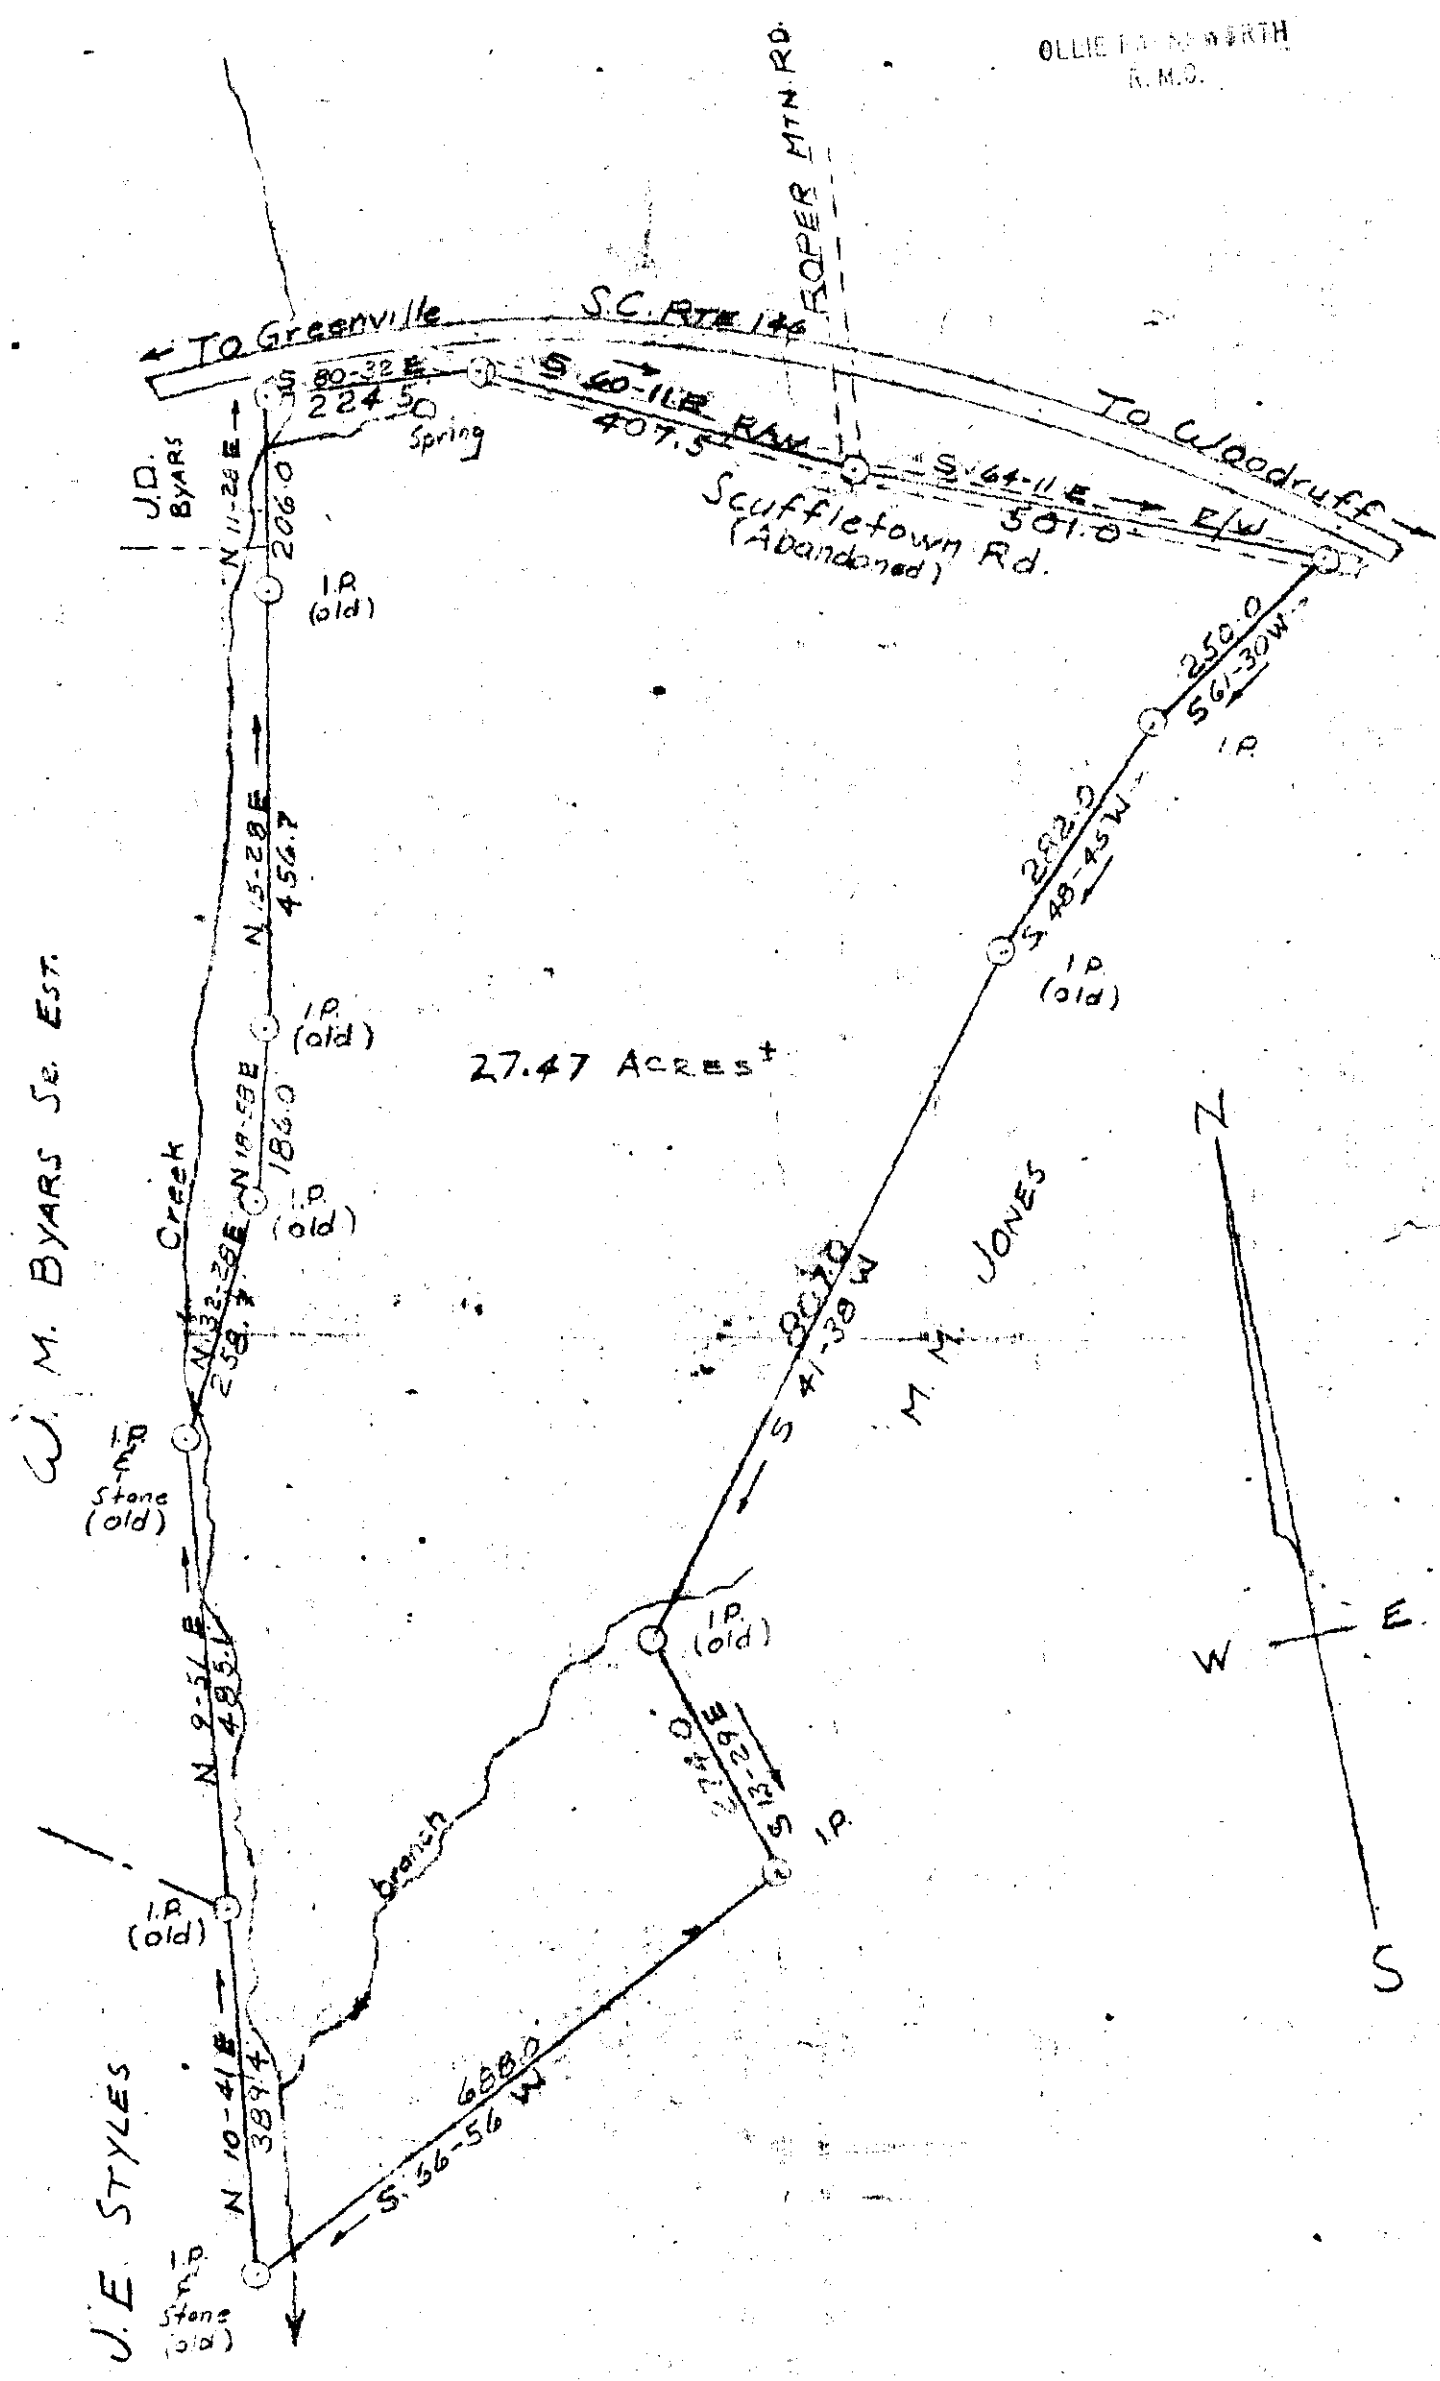

27.47 Acres ±

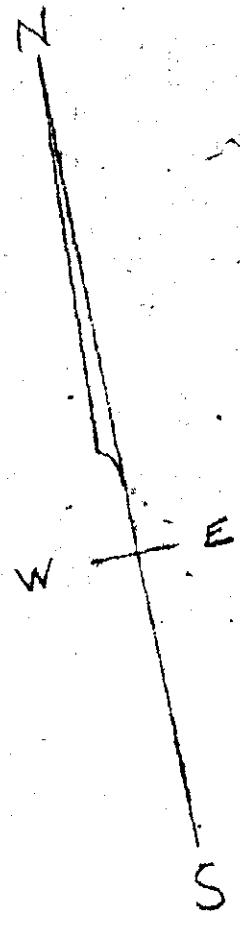

NOV 27 1963  
 15616  
 PROP. OF — WARREN Y. DAVIS  
 LOCATED NEAR — THE CITY OF GREENVILLE  
 IN THE — CO. OF GREENVILLE, S.C.

DATED — OCT. 12, 1963 SCALE — 1" = 200'

*Ethan C. Allen Reg. L.S.*

19610 Filed This 27 day of Nov. 19 63  
 And Recorded in Vol. E.E. Page 127 at 4:33 P.M.  
 Register Mesne Conveyance Greenville County, S. C.

EE E - 127  
 See #100