
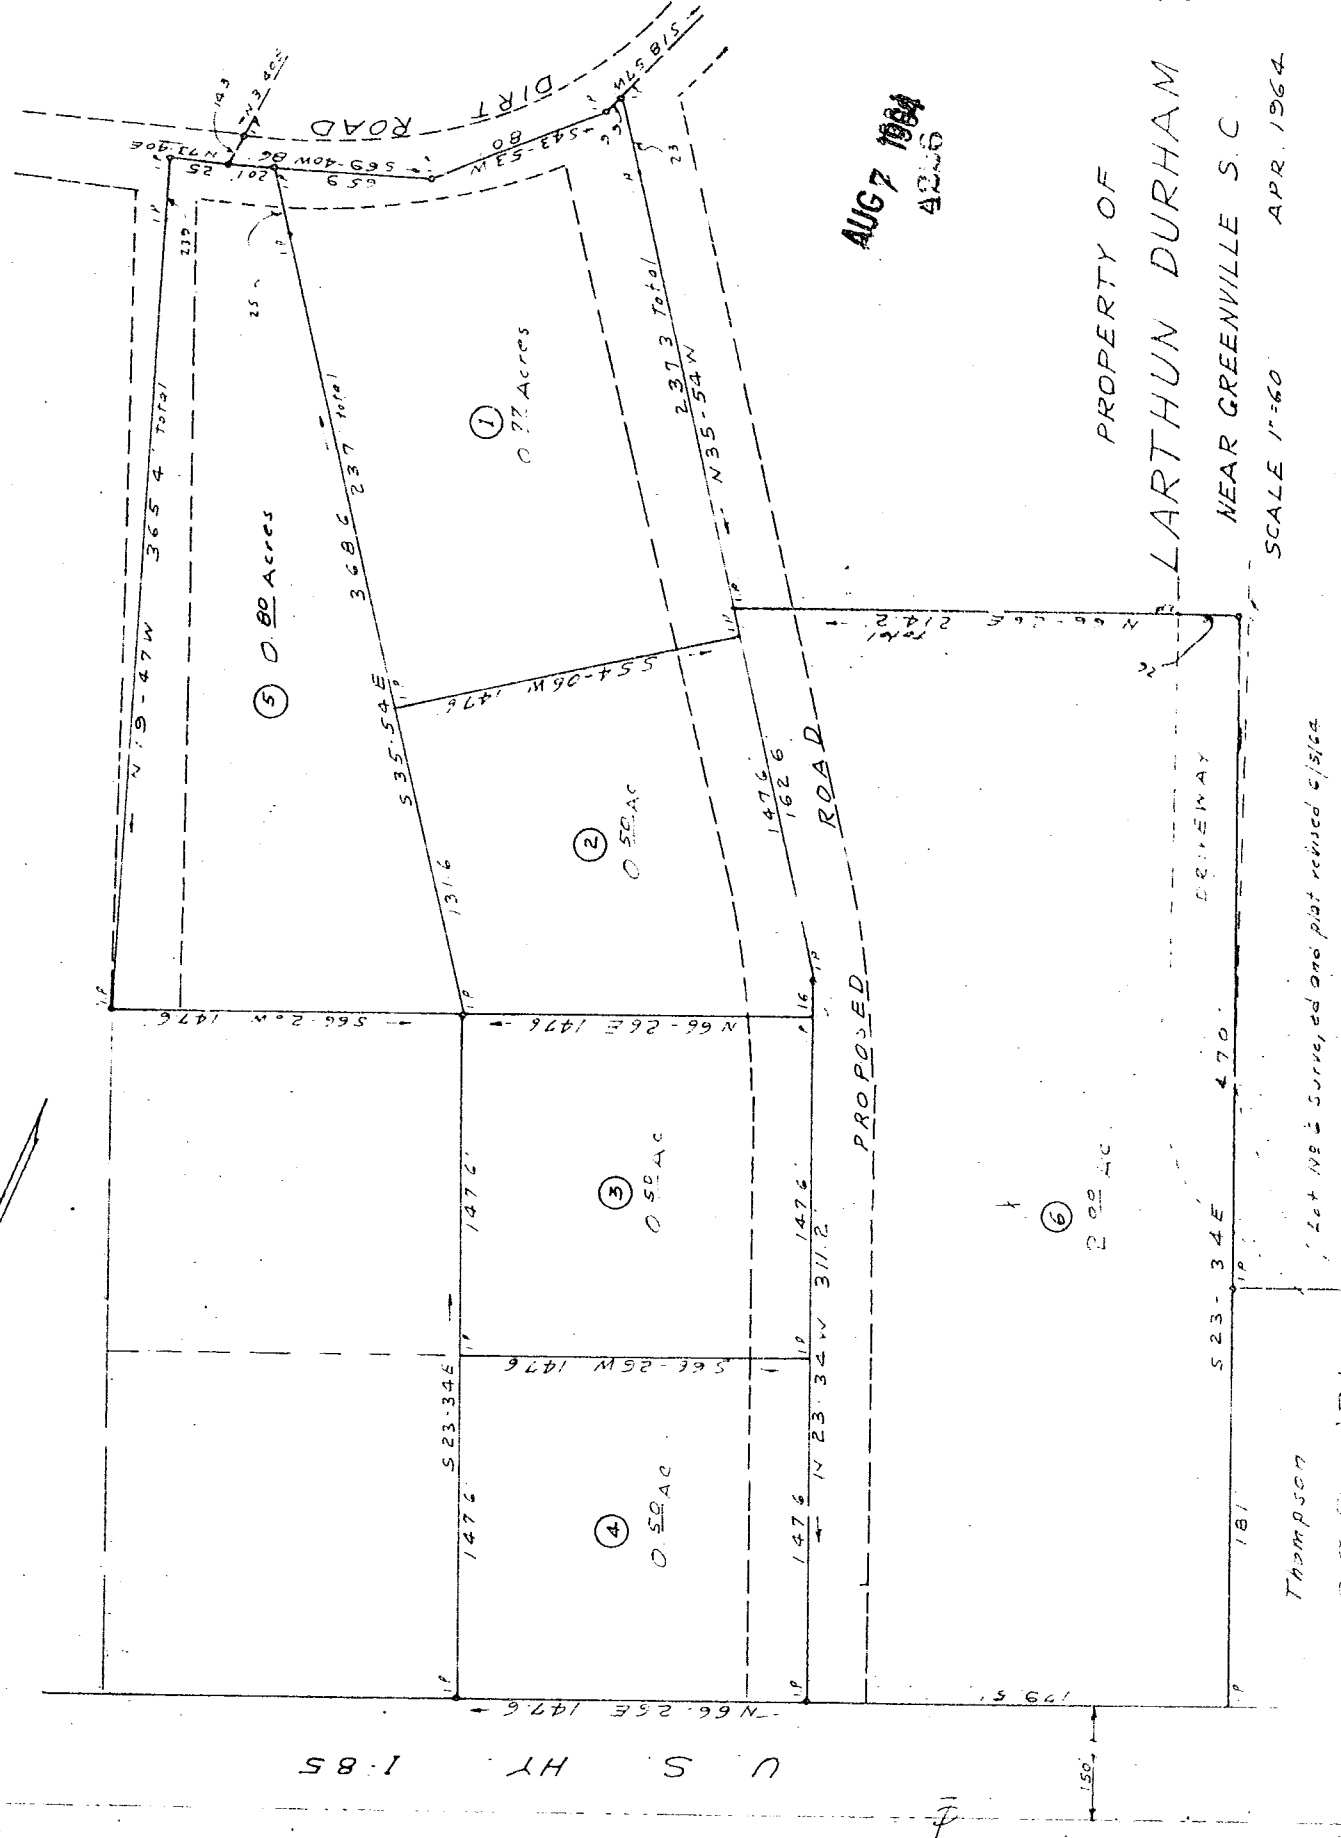


AUG 7 1964  
4226

PROPERTY OF  
LARTHUN DURHAM  
NEAR GREENVILLE S.C.  
SCALE 1"=60' APR. 1964

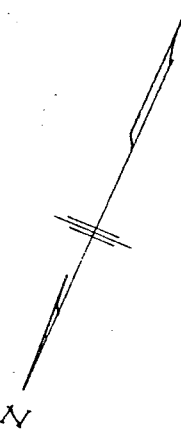

Let NB be surveyed and plat revised 6/5/64

Thompson  
998-131  
E.B. 64