



11/17/2000 10:00 AM

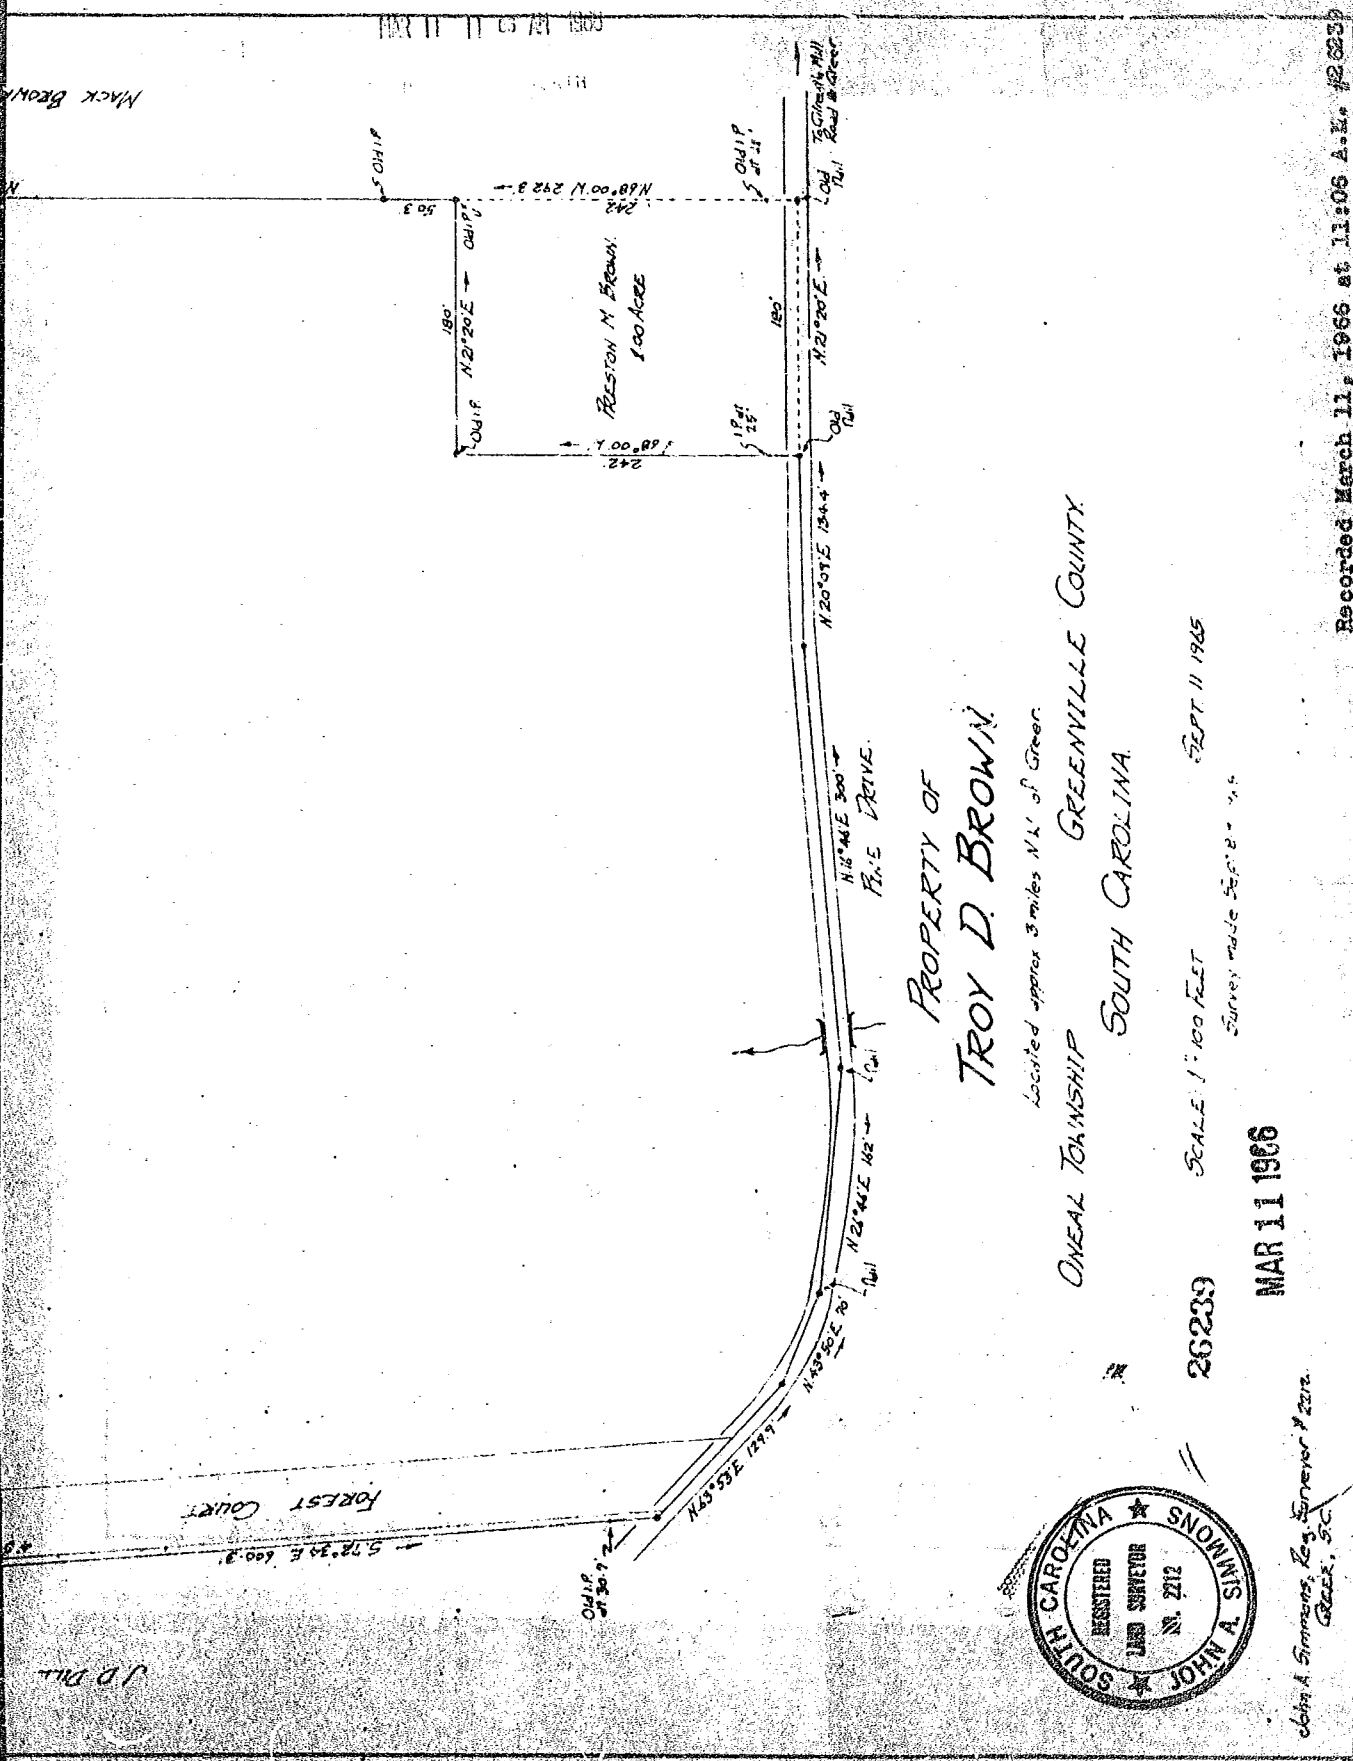

PROPERTY OF
TROY D. BROWN
 Located approx 3 miles N.W. of Green
 ONEAL TOWNSHIP GREENVILLE COUNTY
 SOUTH CAROLINA

SCALE: 1" = 100 FEET
 Survey made Sept. 8, 1965
 SEPT 11 1965

MAR 11 1966

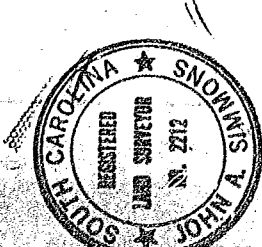

John A. Simmons, Reg. Surveyor #2712
 GREENVILLE, S.C.

Recorded March 11, 1966 at 11:06 A.M. #26239

