
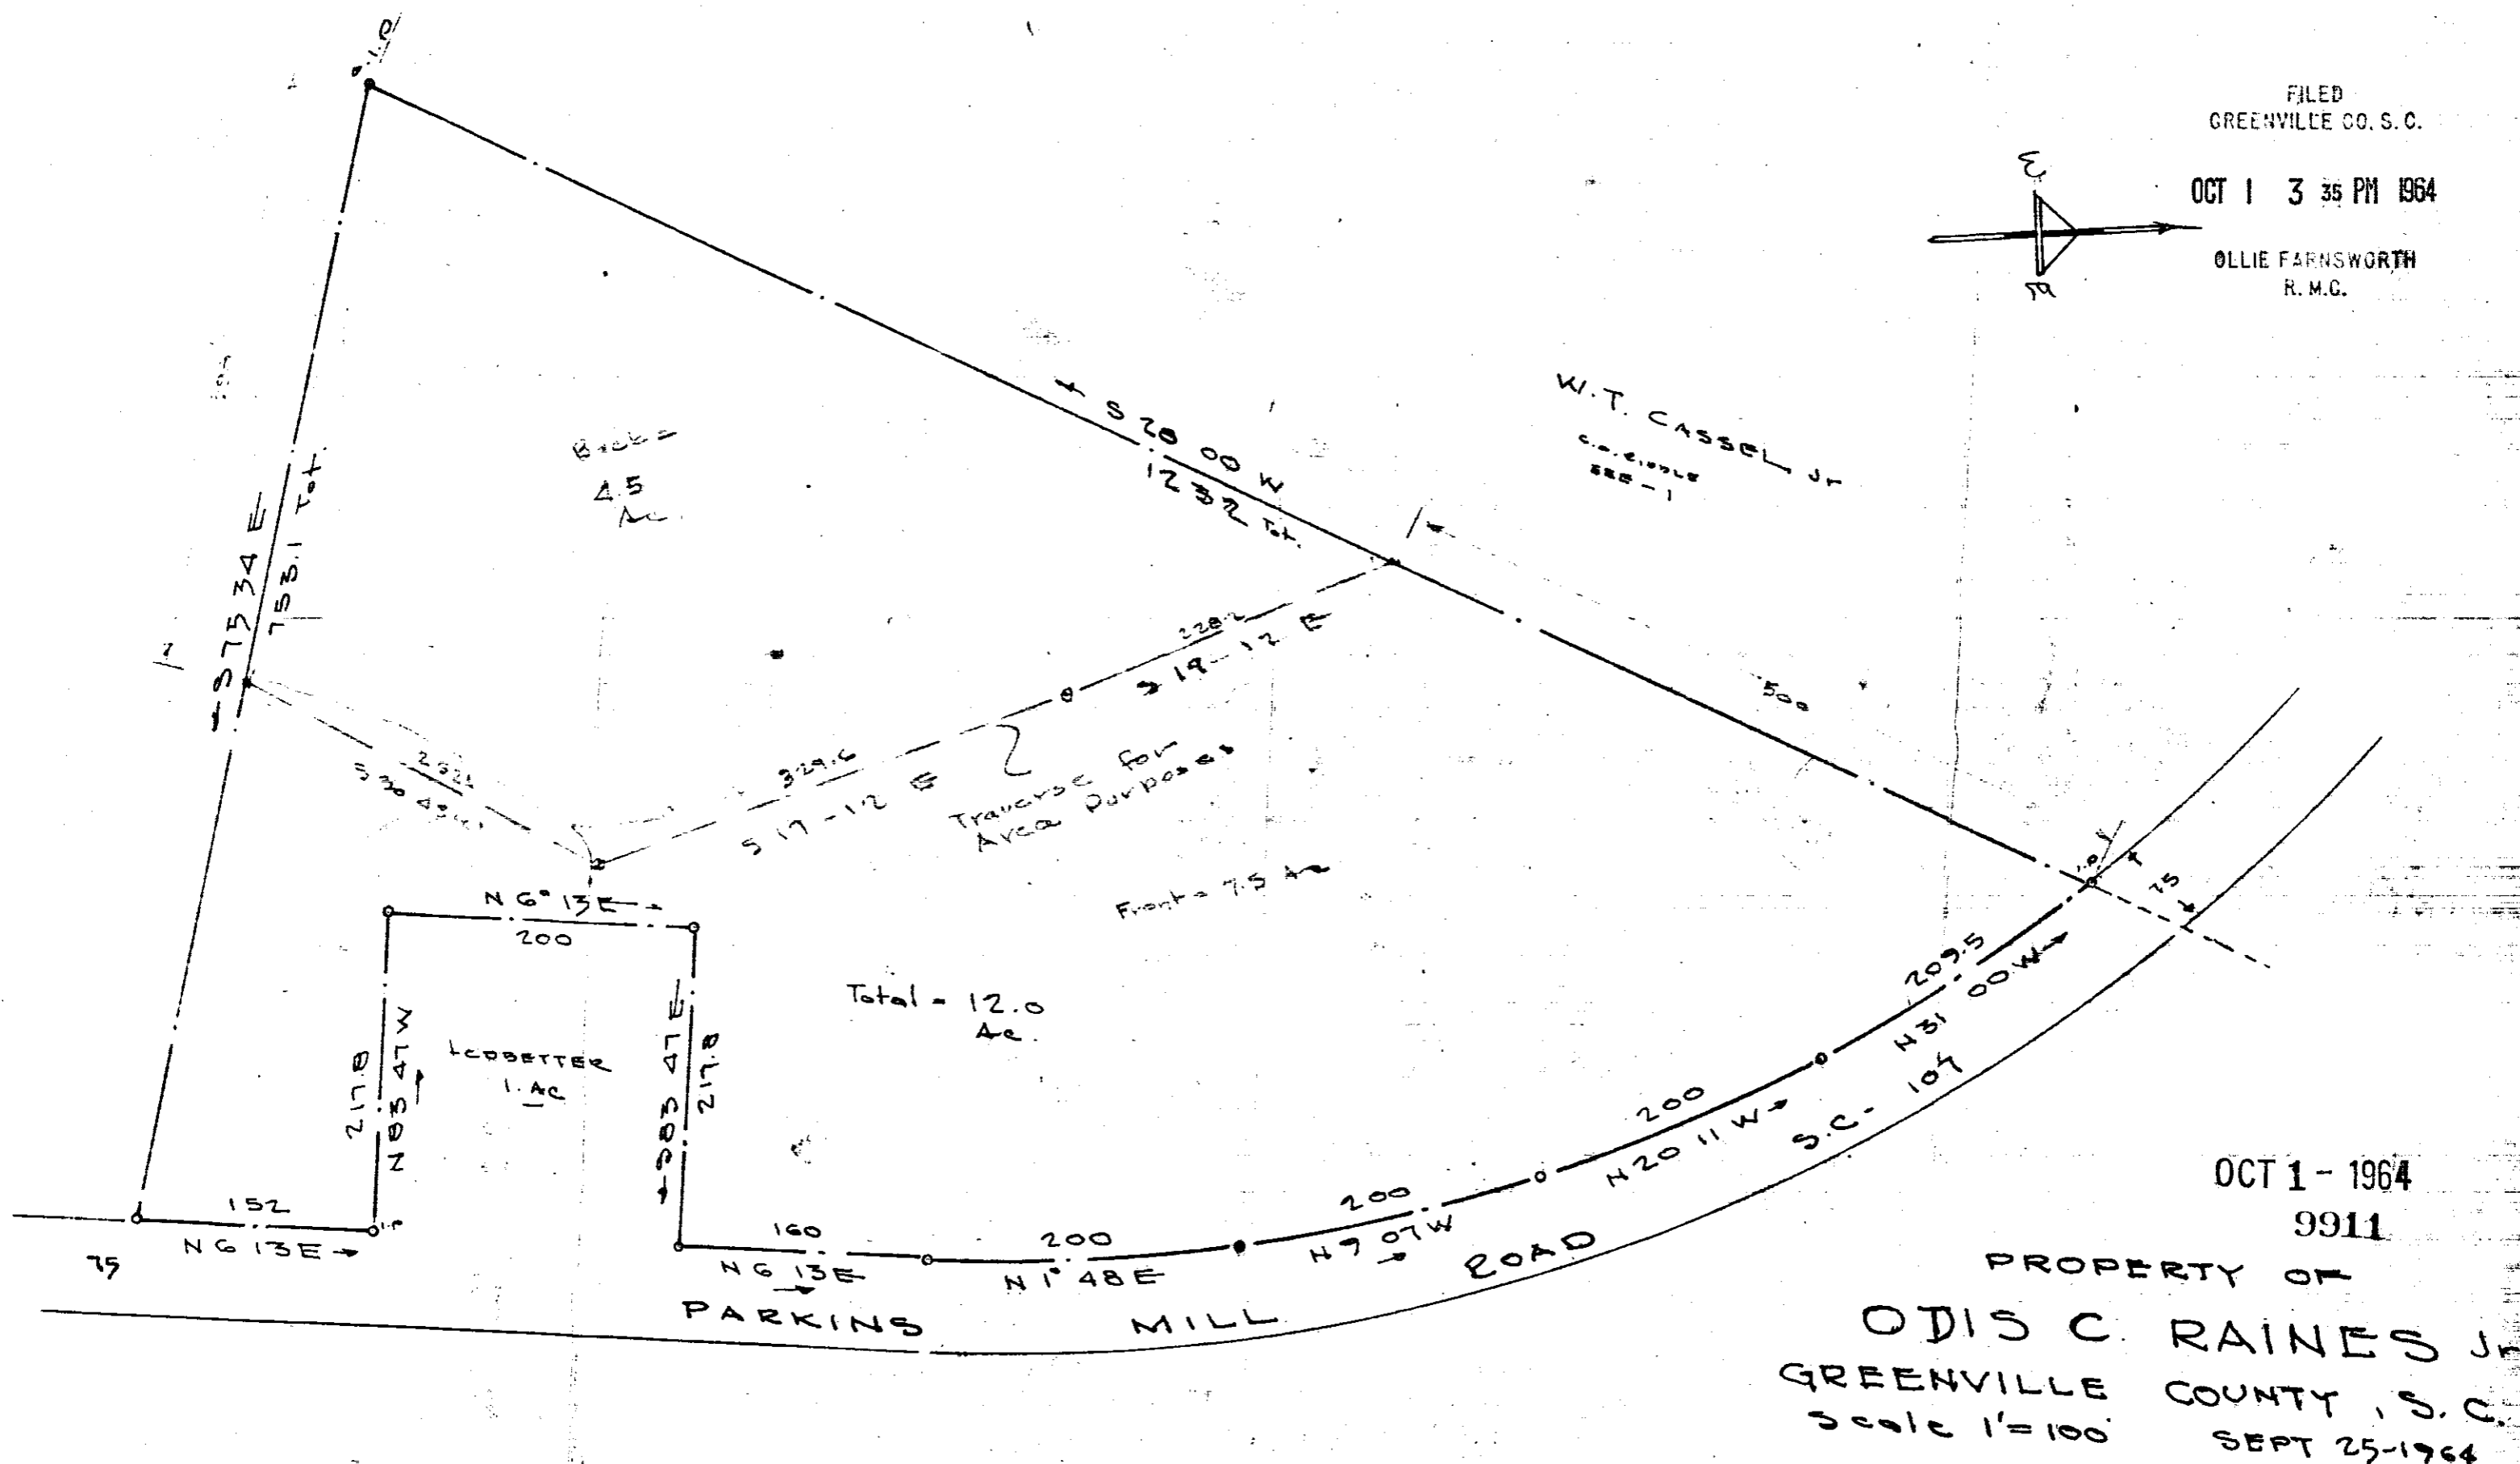


FILED  
GREENVILLE CO. S. C.

OCT 1 3 35 PM 1964

OLLIE FARNSWORTH  
R. M. C.

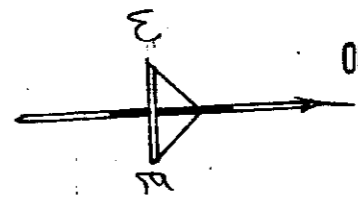

OCT 1 - 1964  
9911

PROPERTY OF  
ODIS C. RAINES JR  
GREENVILLE COUNTY, S. C.  
Scale 1"=100'  
SEPT 25-1964

Book sheet M-14.3 - 1 - 11

HMH - 97

1/2 Paste IN

C. C. JONES - CIVIL ENGINEER

9911 Filed This 1 day of Oct 19 64  
 And Recorded in Volume 11570 Page 97 at 3:35 PM  
 Ollie Farnsworth  
 Register Mesne Conveyance Greenville County, S. C.