


ROAD LAYOUT PLAN & PROFILE

PLAN SCALE 1" = 200'
SEP 1 1955
7116

*no charge
County Plat*

GREENVILLE CO. S.C.
11-17-AM 1955
BOLLE

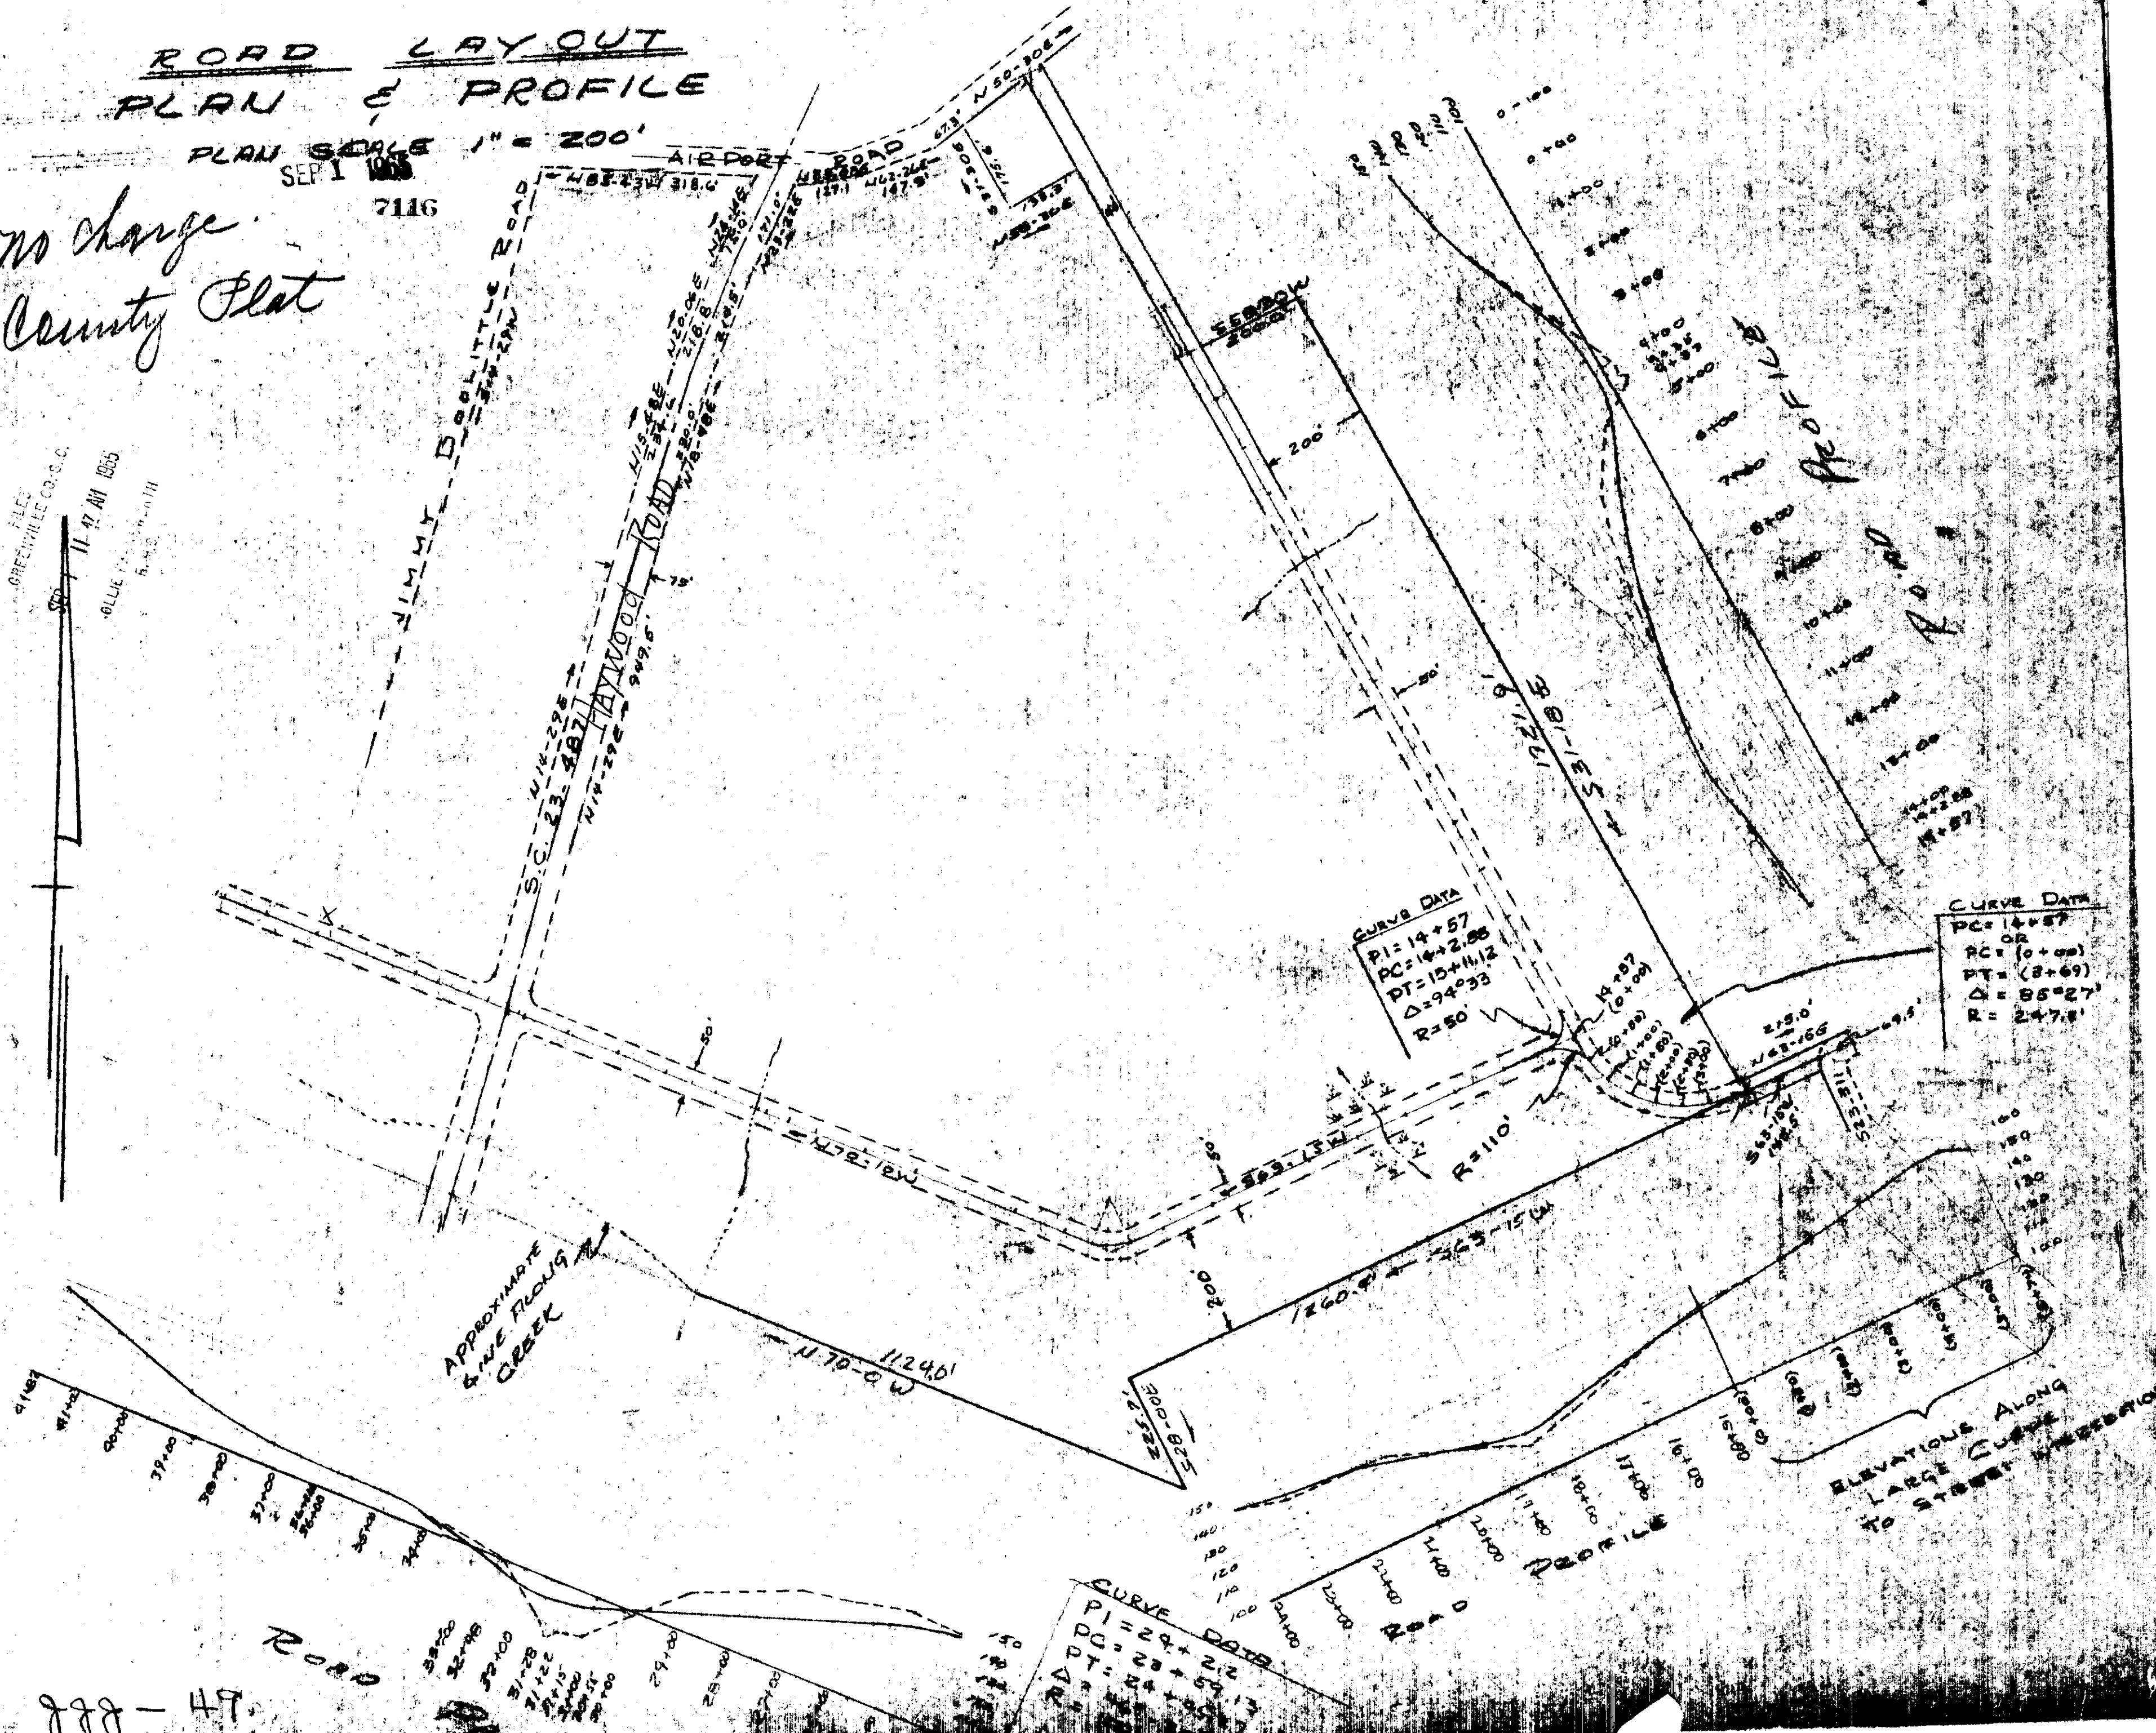

THIS Filed This day of 1955
And Recorded in Vol. 19 at 11:17 A.M.
C.D. Isaacs
Register Mesne Conveyance Greenville County, S.C.

888-47