

WATER AND SEWER DISTRICT

Proposed Trunk Sewer  
Right-of-way Plan  
(All Distances are plus or minus)

Deed Ref	Block Number	Owner	Length of Sewer thru Property	Length of R/W thru Number of Property Manholes
672-463	237-1-5	Childress, Waco F. Jr.	150	0
672-465	237-1-6	Childress, Waco F. Jr. & Harry W. TMS 0	180	0
672-463	237-1-7	Childress, Waco F. Jr.	70	1
672-463	237-1-8	Childress, Waco F. Jr.	50	0
672-463	237-1-9	Childress, Waco F. Jr.	50	0
672-465	237-1-10	Childress, Waco F. Jr. & Harry W. TMS 0	10	0
672-465	237-1-11	Childress, Waco F. Jr. & Harry W. TMS 0	80	0
672-465	237-1-12	Childress, Waco F. Jr. & Harry W. TMS 0	10	0
672-465	237-1-13	Childress, Waco F. Jr. & Harry W. TMS 0	70	1/3
672-465	237-1-14	Childress, Waco F. Jr. & Harry W. TMS 0	10	0
672-465	237-1-15	Childress, Waco F. Jr. & Harry W. TMS 130	130	1/3
672-465	237-1-16	Childress, Waco F. Jr. & Harry W. TMS 70	130	1/3
672-465	237-1-17	Childress, Waco F. Jr. & Harry W. TMS 25	50	0
672-465	237-1-18	Childress, Waco F. Jr. & Harry W. TMS 75	75	0
672-465	237-1-19	Childress, Waco F. Jr. & Harry W. TMS 100	100	0
672-467	237-1-20	Childress, Waco F. Jr. & Harry W. TMS 180	85	1
672-467	237-1-21	Gibson, Mary Frances C.	0	0
672-464	237-1-22	Gibson, Mary Frances C.	160	0
672-464	237-1-23	Childress, Harry W.	160	0
672-468	237-1-24	Childress, Harry W.	150	0
672-468	237-1-25	Shoenaker, Evelyn C.	152	0
672-465	237-1-26	Shoenaker, Evelyn C.	0	0
672-465	237-1-27	Childress, Waco F. Jr. & Harry W. TMS 80	152	0
672-465	237-1-28	Childress, Waco F. Jr. & Harry W. TMS 100	180	0
672-465	237-1-29	Childress, Waco F. Jr. & Harry W. TMS 180	180	0

237.3


236

236




MICROFILMED



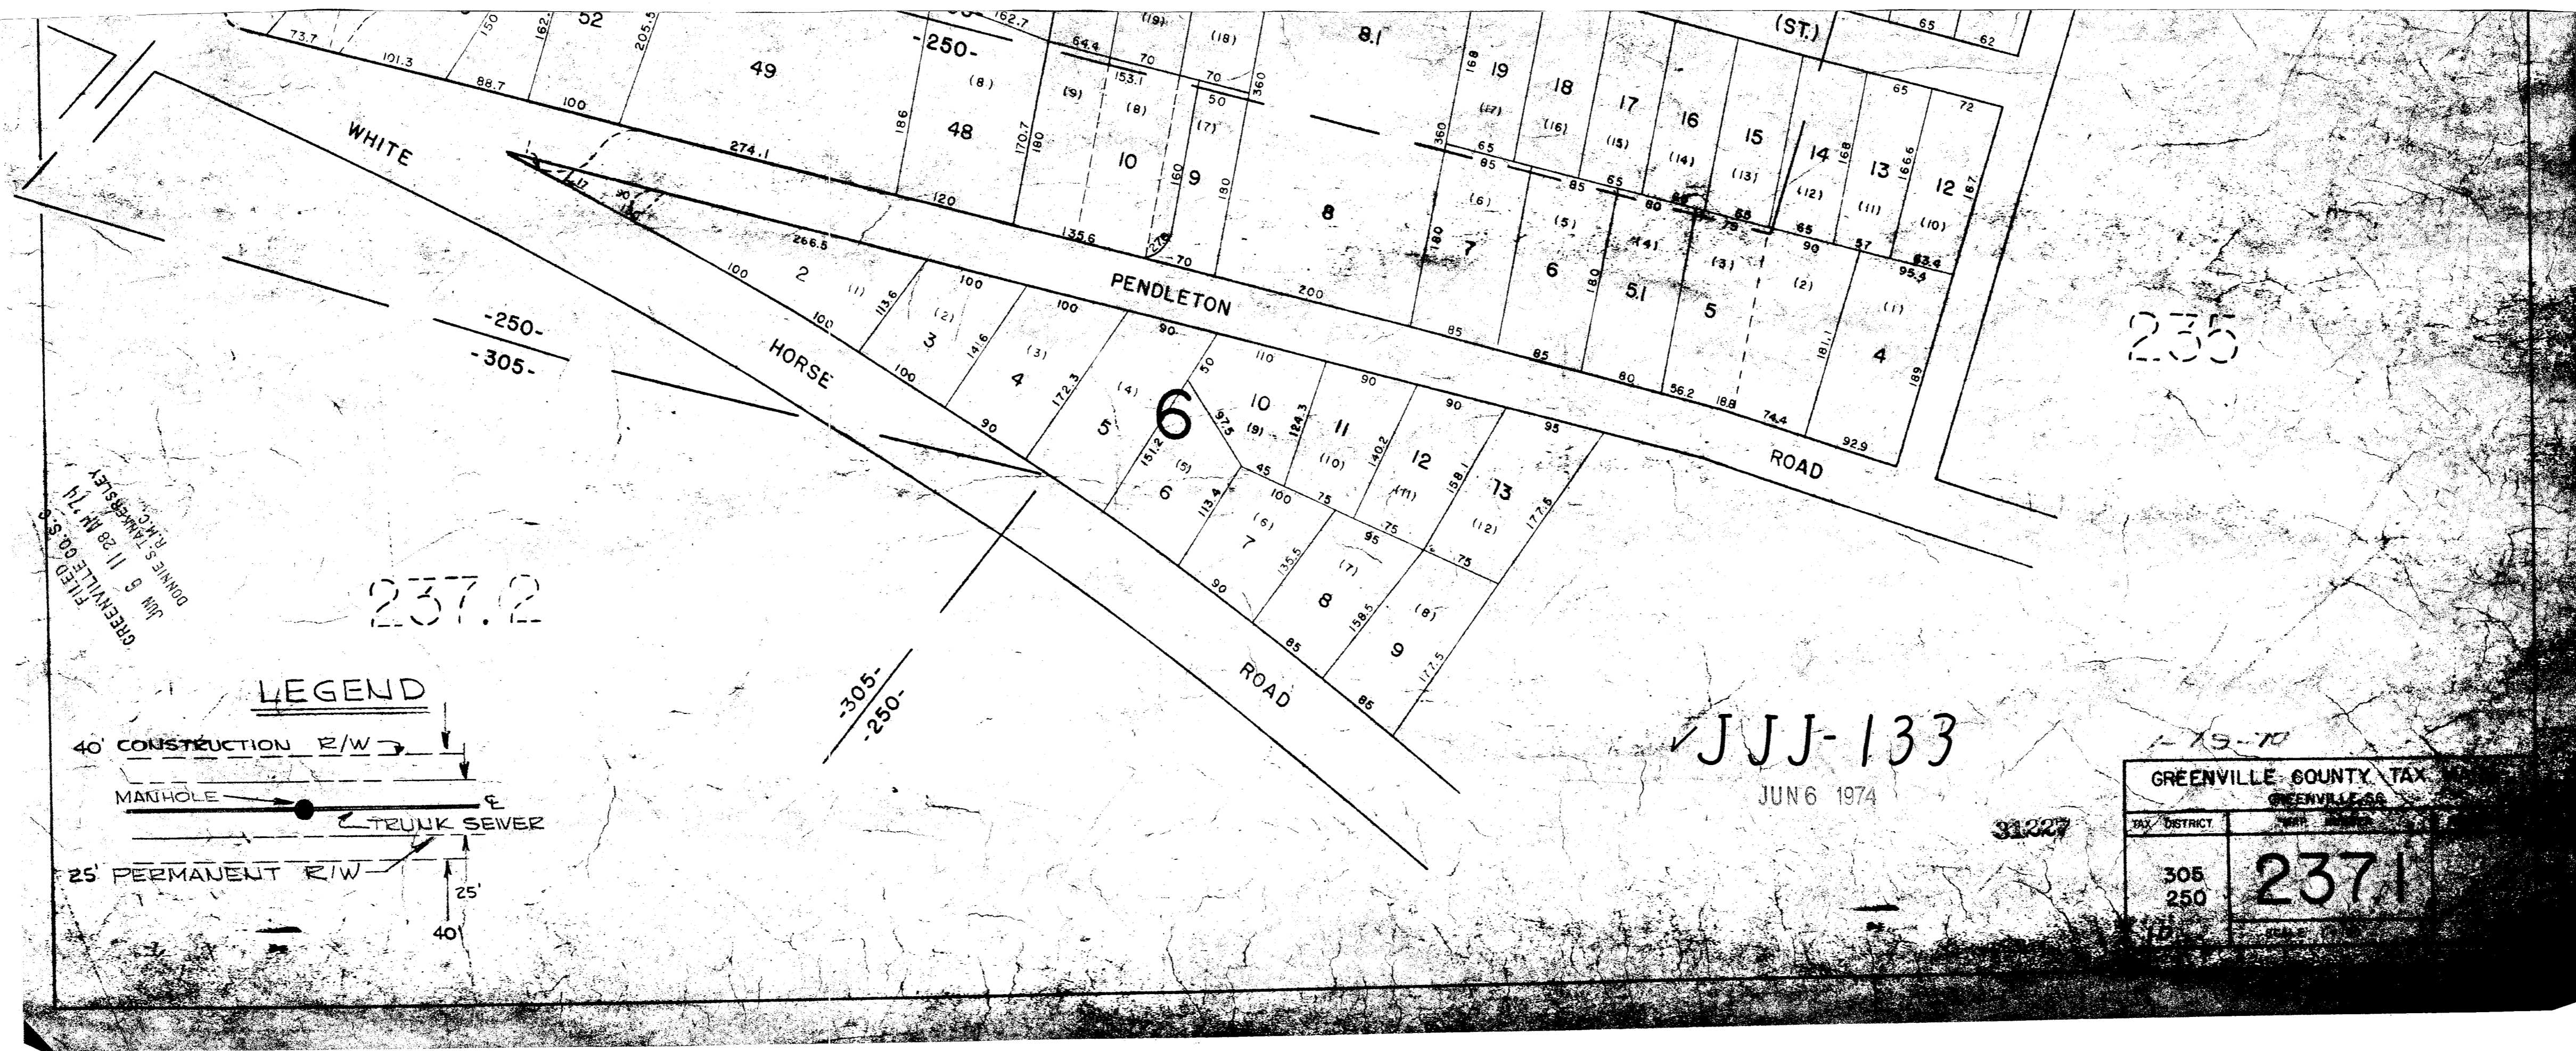

FILED  
 11.22.74  
 GREENVILLE, S.C.  
 DIVISION OF RECORDS & ADMINISTRATION  
 11.22.74

**LEGEND**

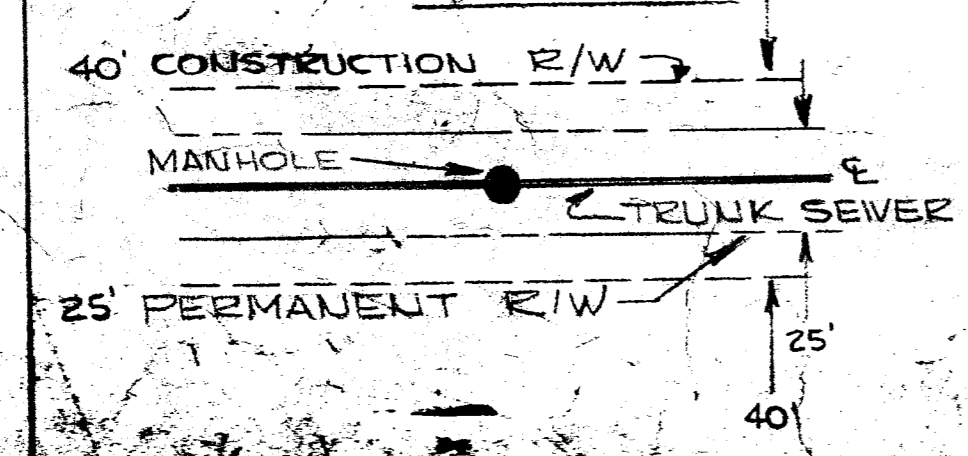

JJJ-133  
 JUN 6 1974

GREENVILLE COUNTY TAX	
GREENVILLE, S.C.	
TAX DISTRICT	MAP NUMBER
305 250	237.1