



11.2.22. Plat This 200 of 202. 19. 69
 And Recorded in Vol. 888 at 11.22.22
 Register of Deeds Greenville County, S. C.

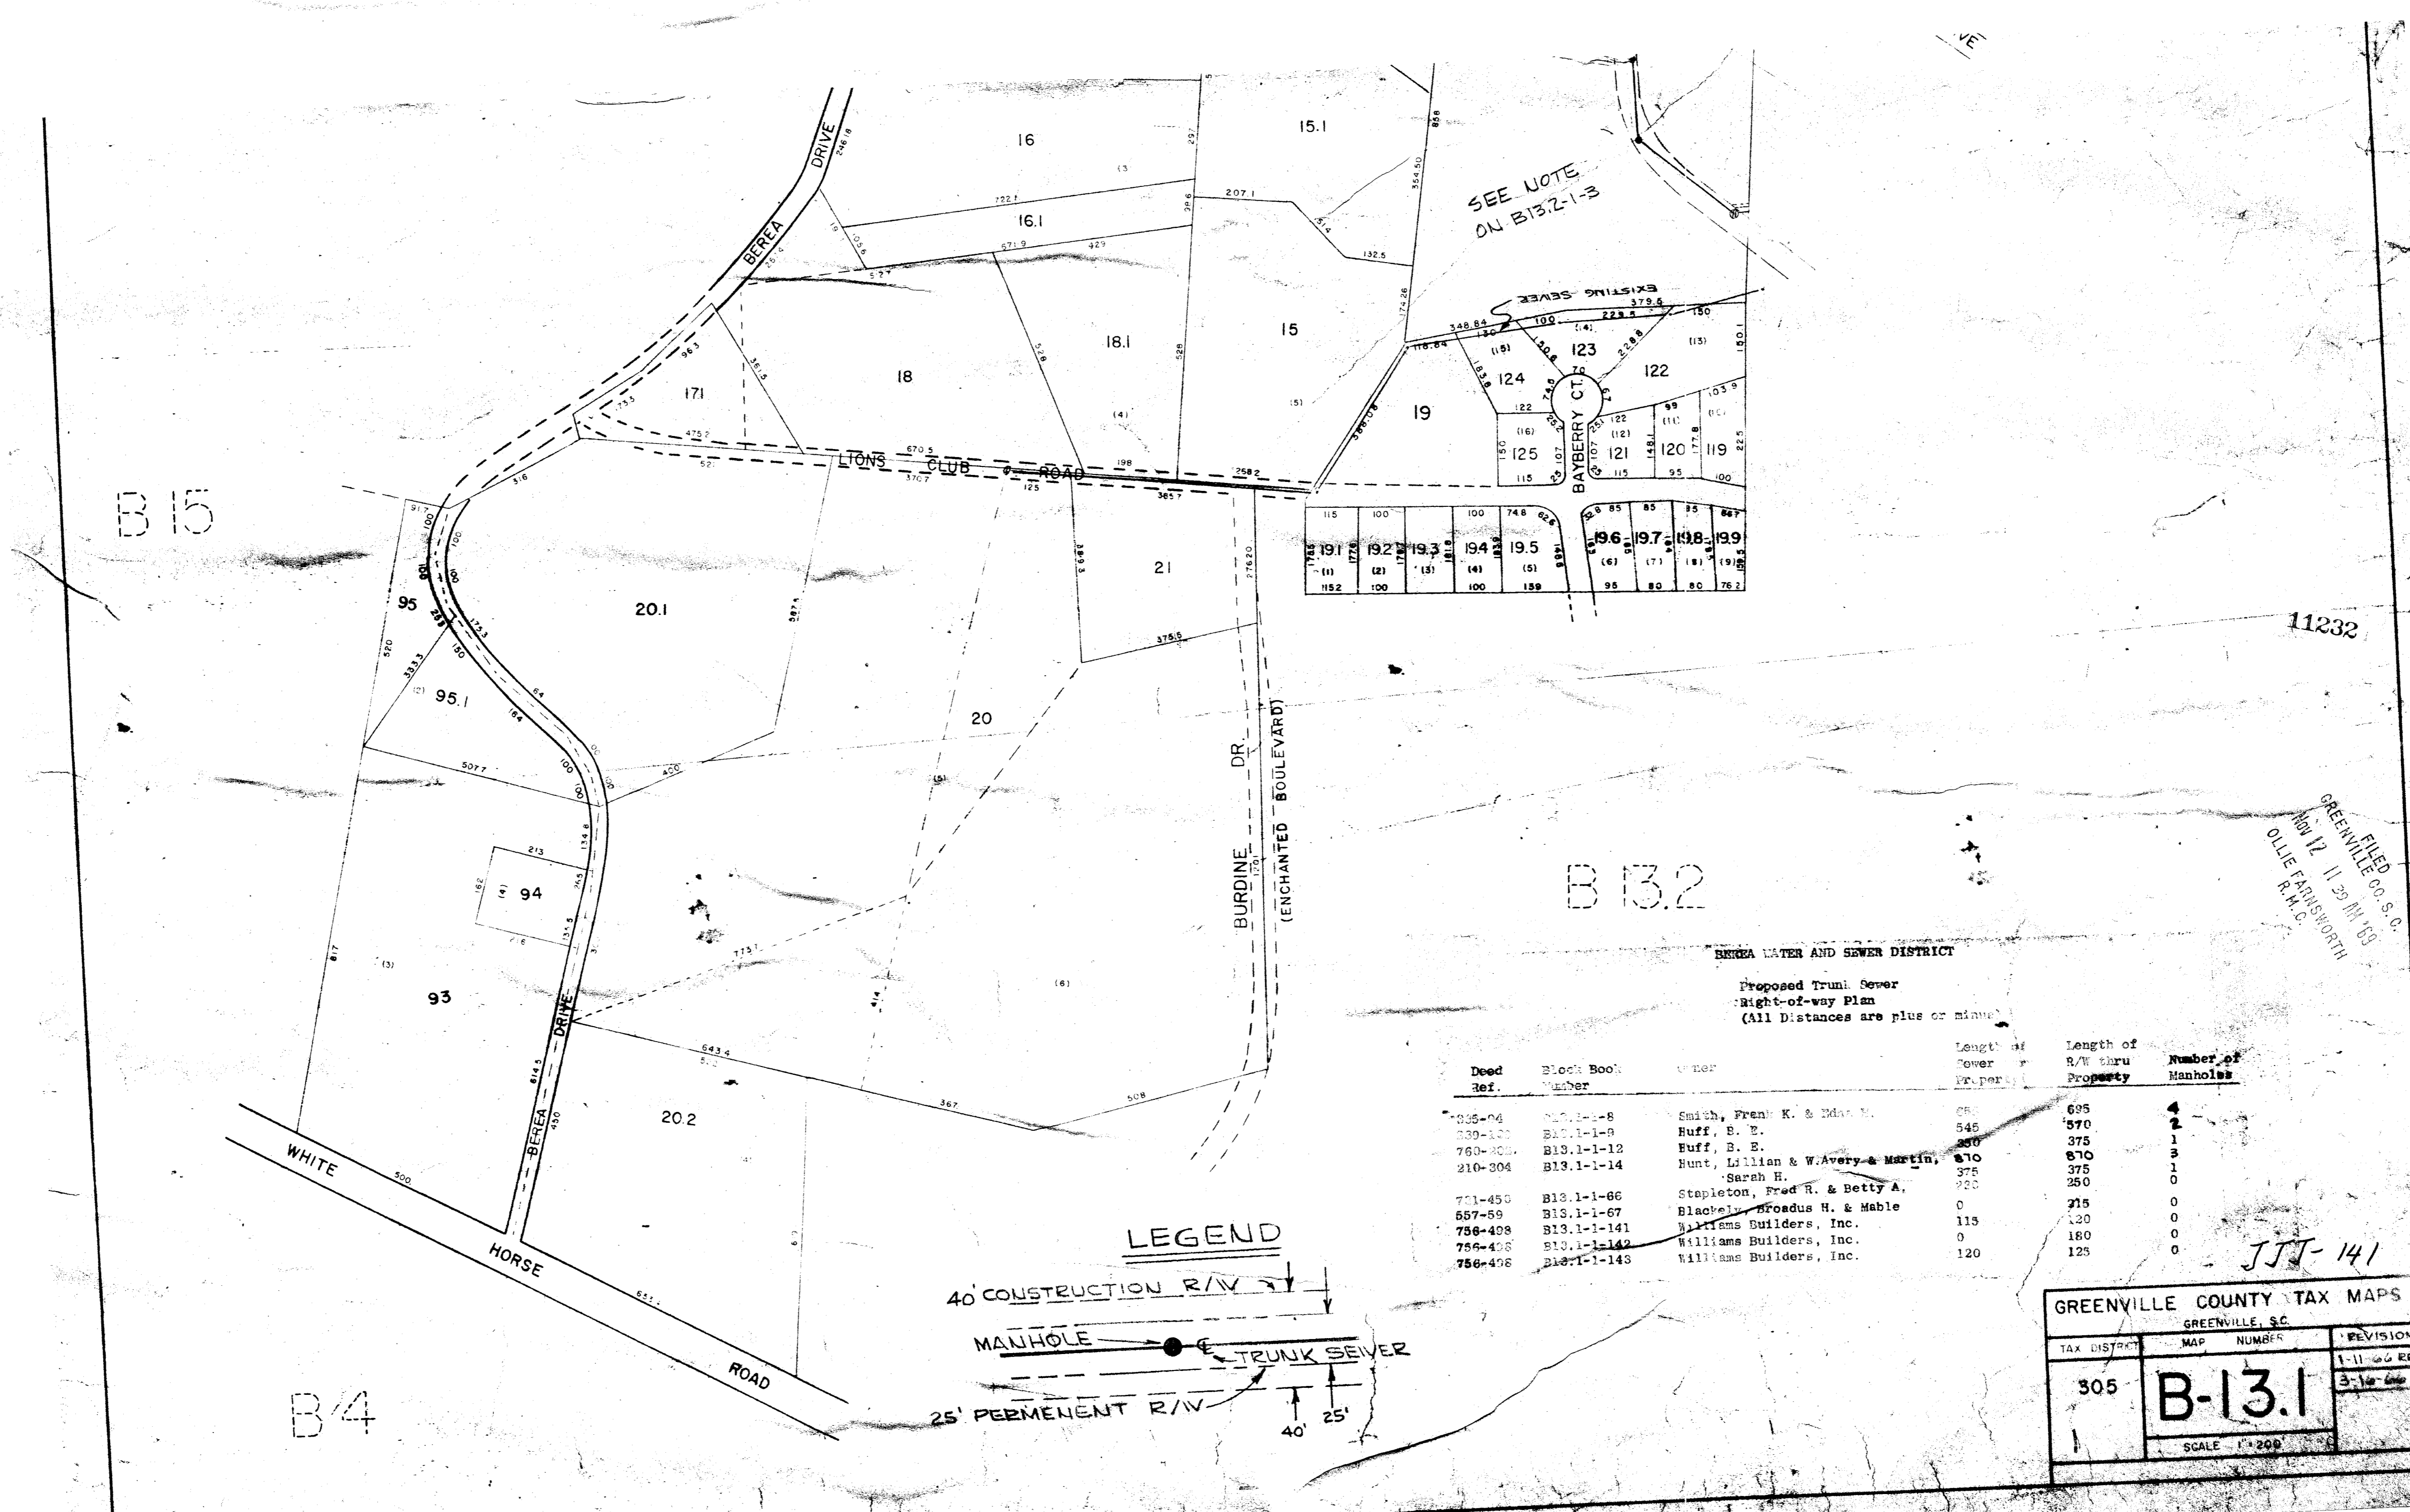

115	100	100	74.8	64
191	192	193	194	195
(1)	(2)	(3)	(4)	(5)
182	100	100	189	

SEWER WATER AND SEWER DISTRICT
 Proposed Trunk Sewer
 Right-of-way Plan
 (All Distances are plus or minus)

Deed Ref.	Block Book Number	Owner	Length of Cover on Property	Length of R/W thru Property	Number of Manholes
205-74	B13.1-8	Smith, Frank K. & Edna M.	250	695	4
230-100	B13.1-9	Huff, B. E.	545	570	1
760-200	B13.1-12	Huff, B. E.	200	375	3
210-304	B13.1-14	Hunt, Lillian & W. Avery & Martin, Sarah H.	375	375	1
701-450	B13.1-66	Stapleton, Fred R. & Betty A.	220	250	0
657-59	B13.1-67	Blackley, Rodus H. & Mable	0	275	0
756-408	B13.1-141	Williams Builders, Inc.	115	120	0
756-408	B13.1-142	Williams Builders, Inc.	0	160	0
756-408	B13.1-143	Williams Builders, Inc.	120	125	0

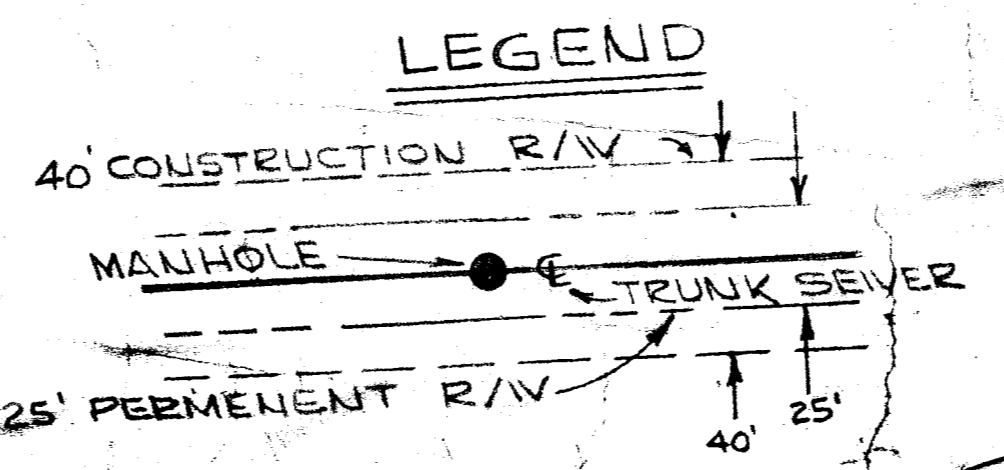

GREENVILLE COUNTY TAX MAPS
 GREENVILLE, S.C.

TAX DISTRICT	MAP NUMBER	REVISIONS
305	B-13.1	1-11 66 REM 3-16 68
SCALE 1"=200'		

JJT-141